


16/00957/FUL

Zenith House, Clifton Park Avenue, York

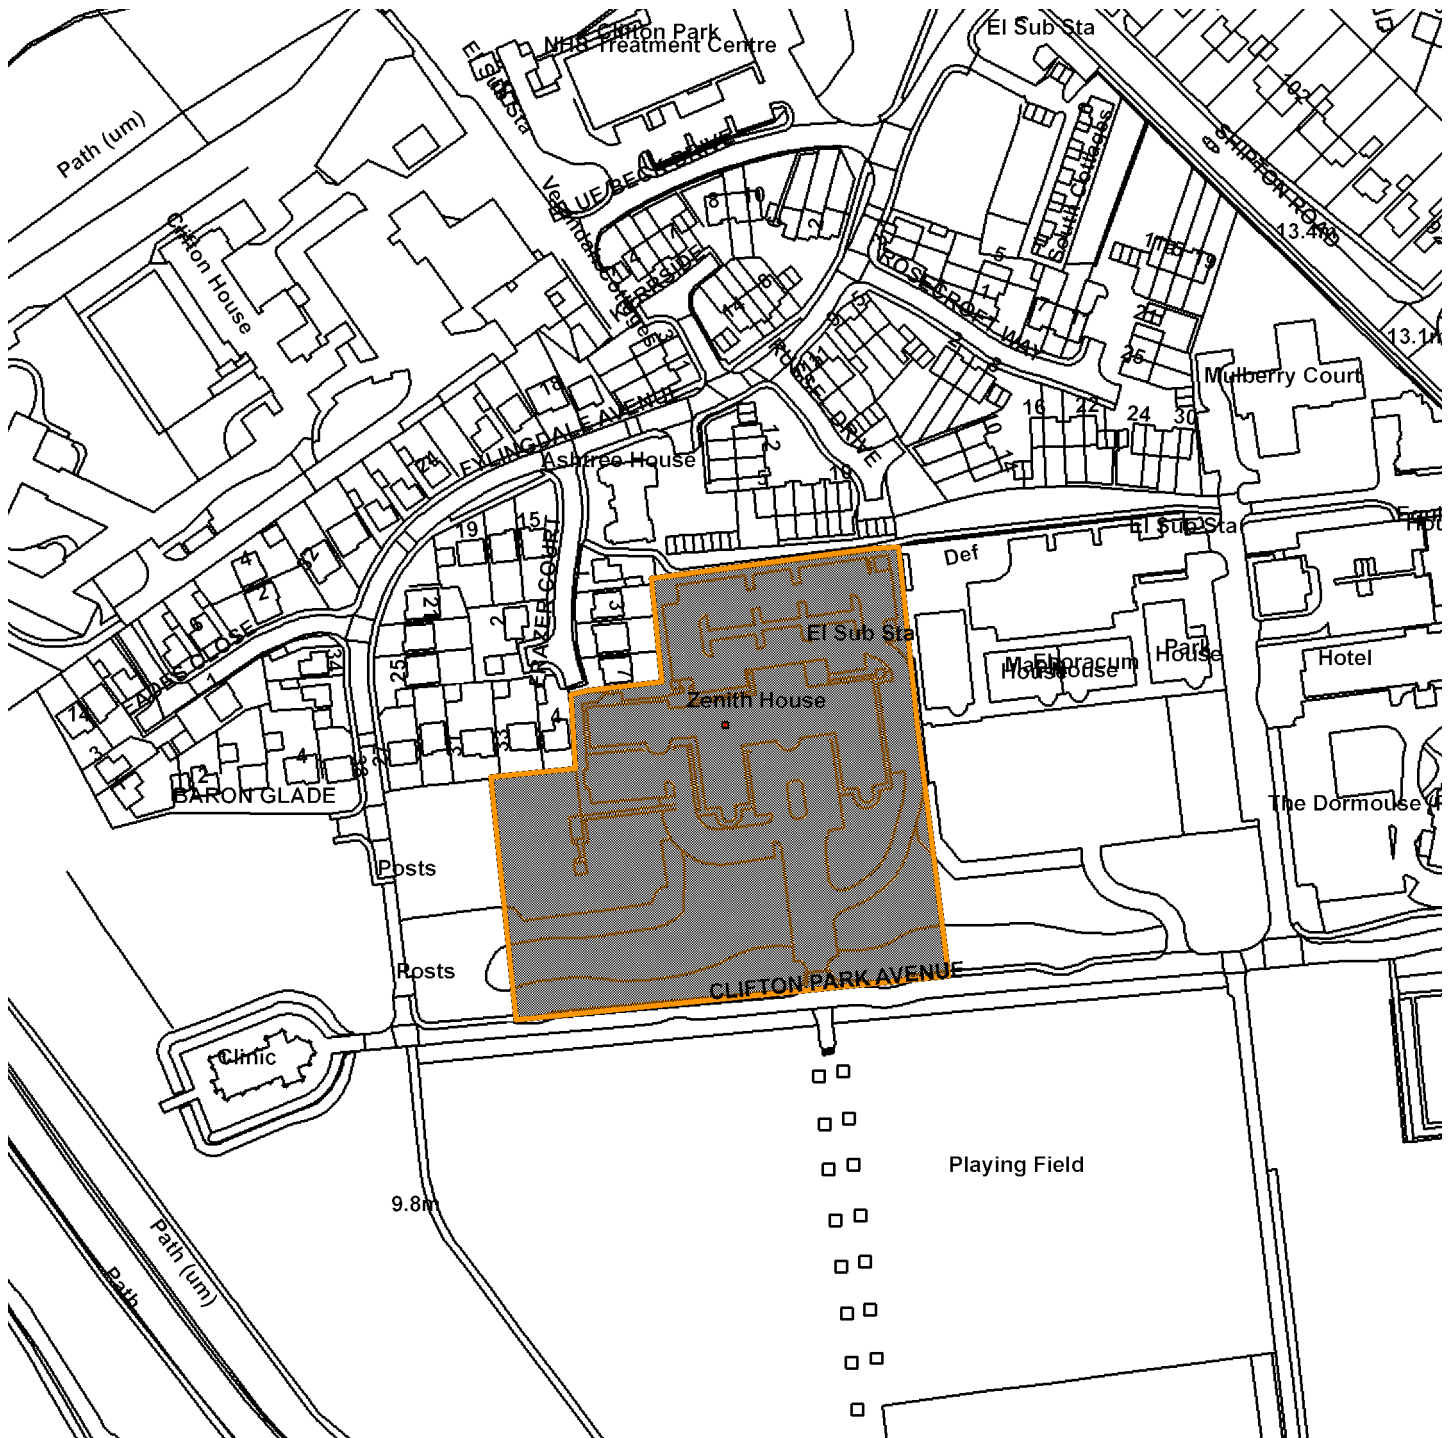

GIS by ESRI (UK)



Scale : 1:2370

Reproduced from the Ordnance Survey map with the permission of the Controller of Her Majesty's Stationery Office © Crown Copyright 2000.

Unauthorised reproduction infringes Crown Copyright and may lead to prosecution or civil proceedings.

Organisation	City of York Council
Department	CES
Comments	Site plan
Date	09 August 2016
SLA Number	Not Set