


18/01923/OUT

Proposed Residential Development Site, Shilton Garth Close

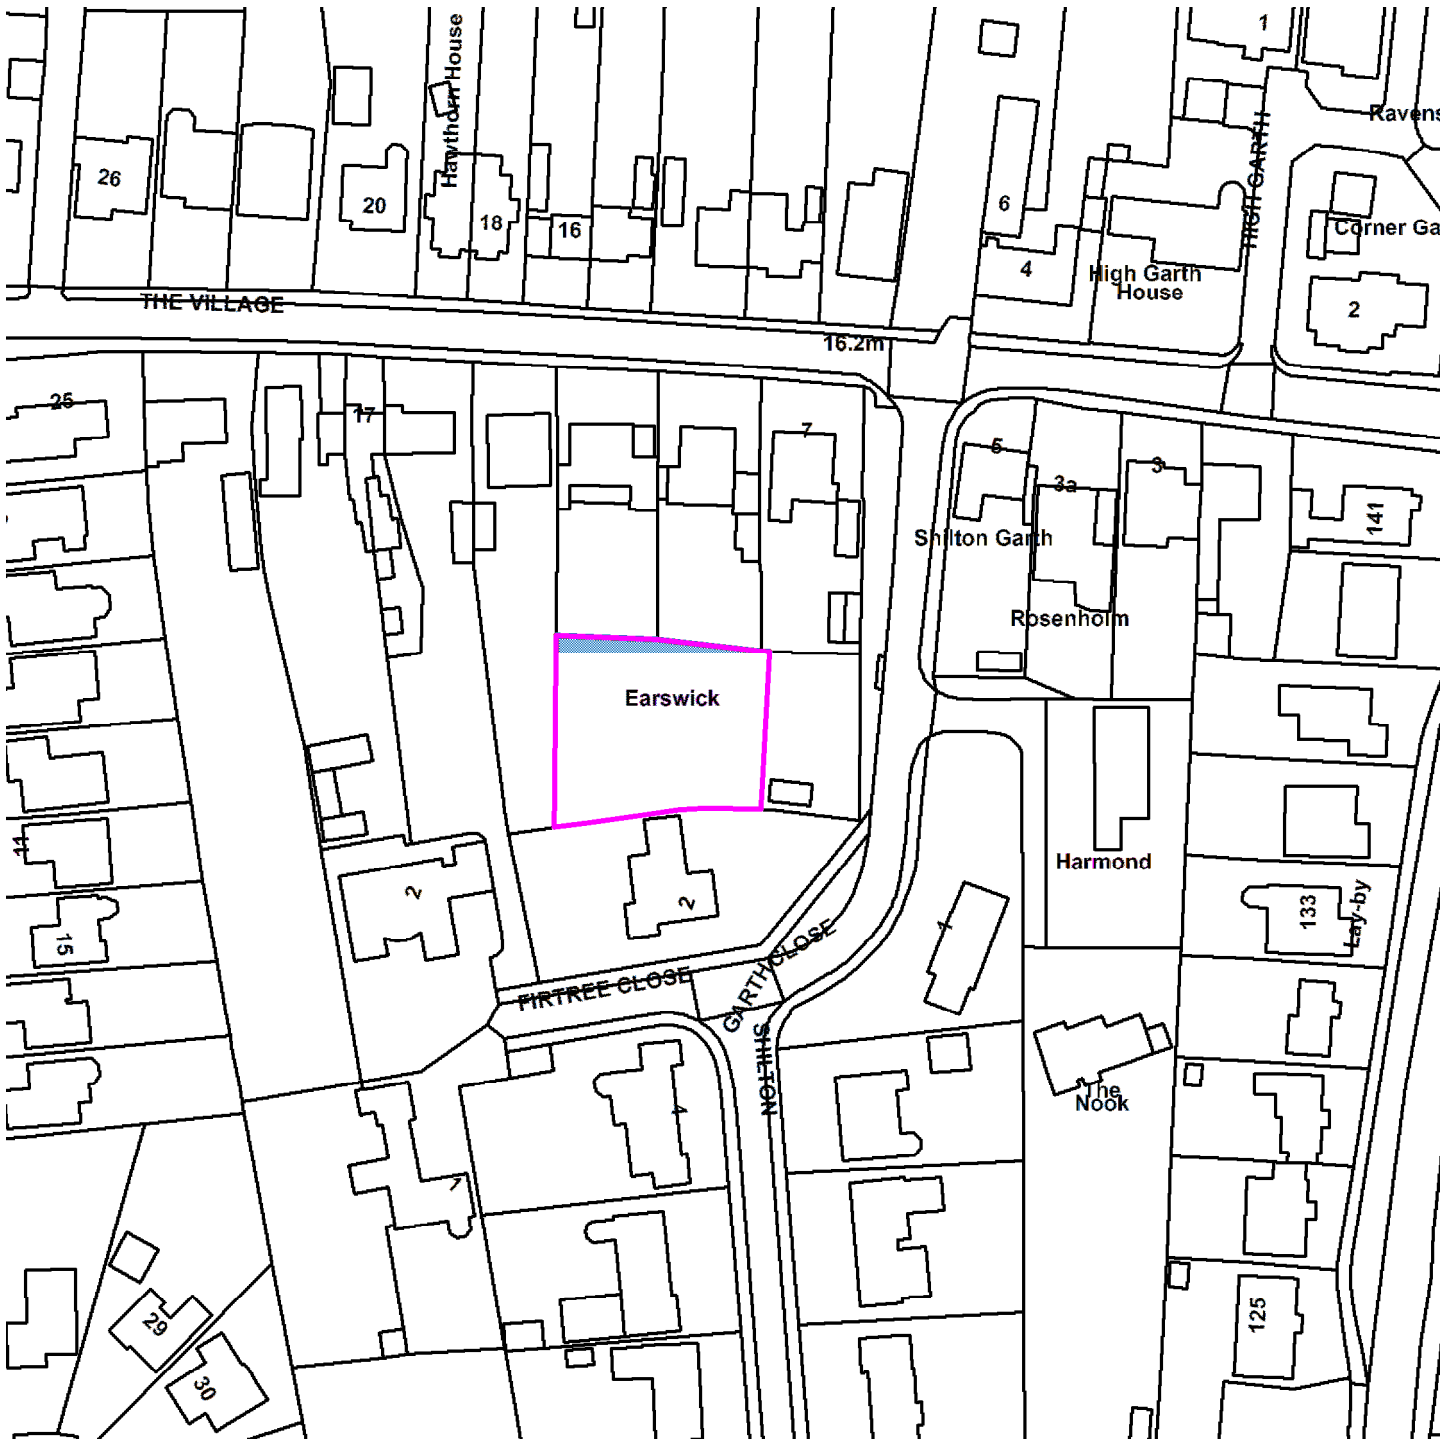

GIS by ESRI (UK)



Scale : 1:1140

Reproduced from the Ordnance Survey map with the permission of the Controller of Her Majesty's Stationery Office © Crown Copyright 2000.

Unauthorised reproduction infringes Crown Copyright and may lead to prosecution or civil proceedings.

<b>Organisation</b>	Not Set
<b>Department</b>	Not Set
<b>Comments</b>	Site Plan
<b>Date</b>	12 March 2019
<b>SLA Number</b>	Not Set