


Railway Museum Annexe, Leeman Road

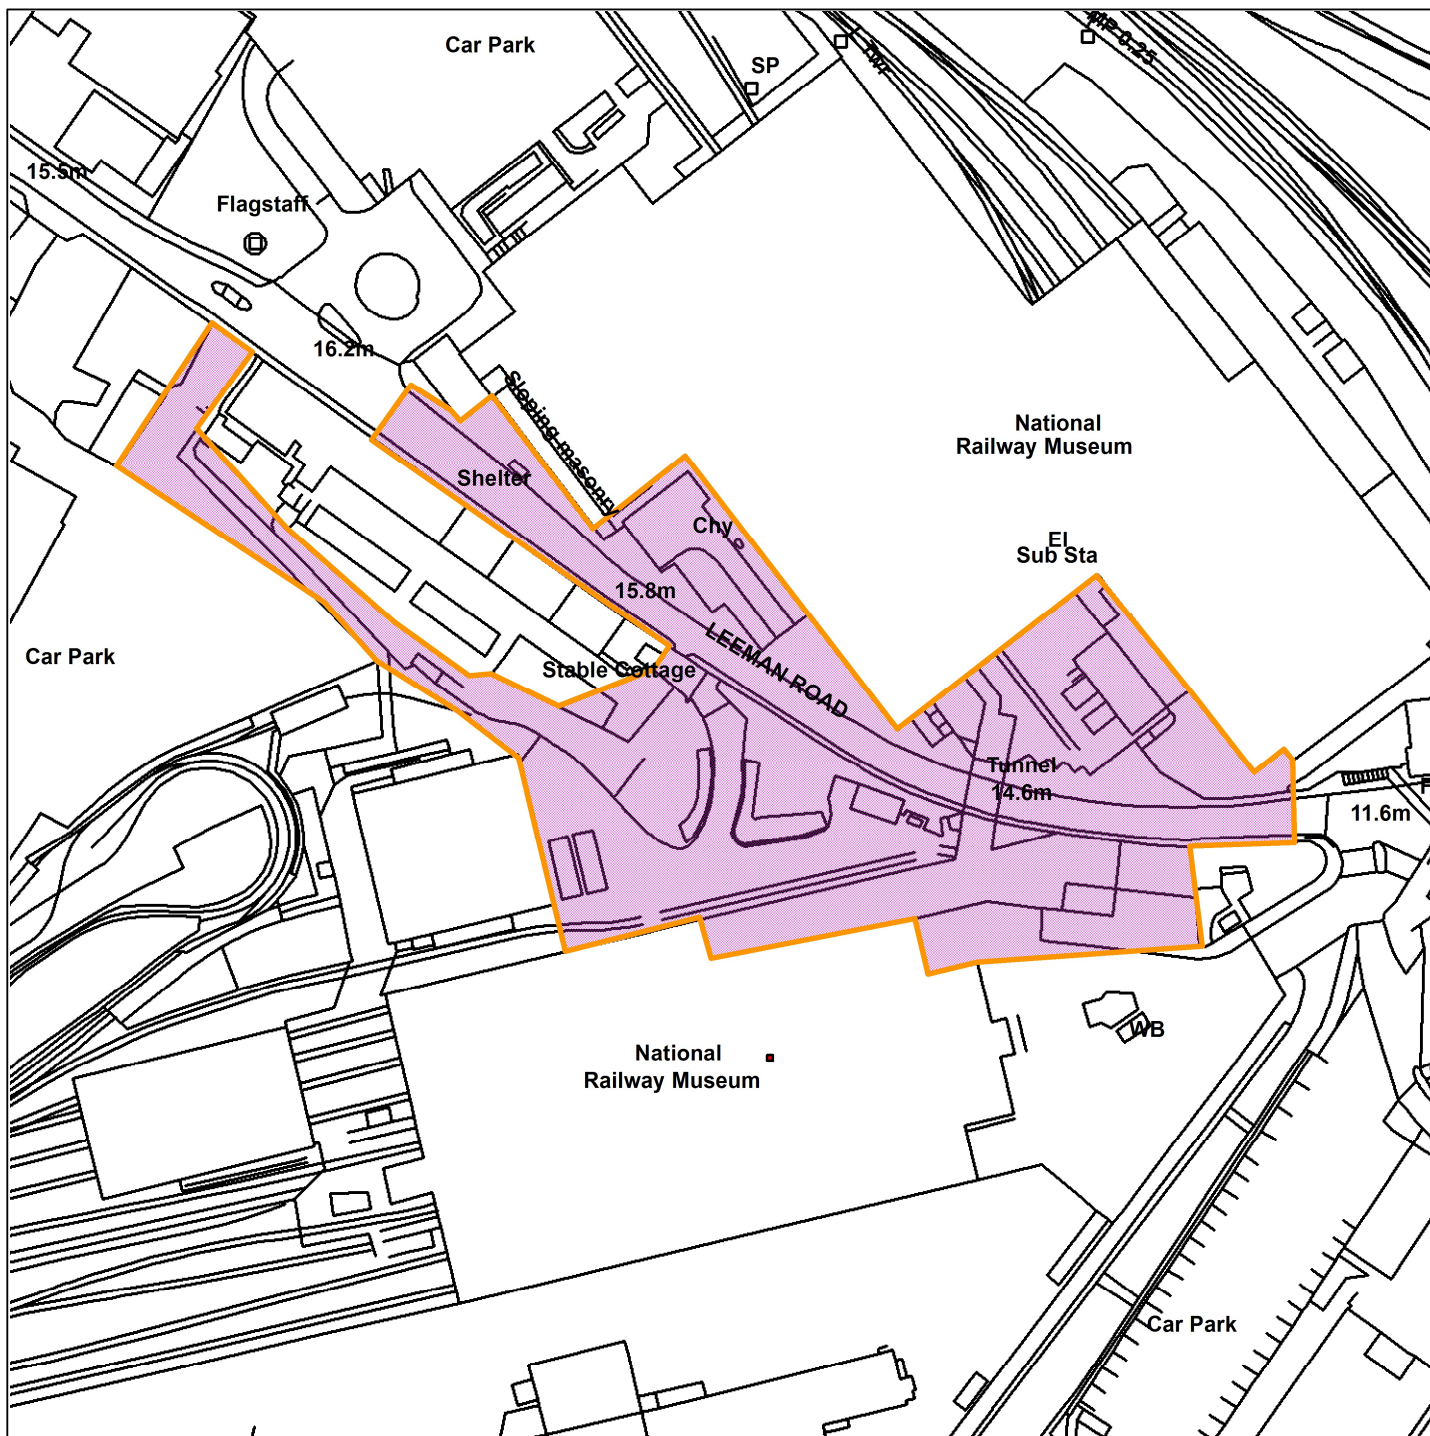

Scale : 1:1526

Reproduced from the Ordnance Survey map with the permission of the Controller of Her Majesty's Stationery Office © Crown Copyright 2012.

Unauthorised reproduction infringes Crown Copyright and may lead to prosecution or civil proceedings.

<b>Organisation</b>	City of York Council
<b>Department</b>	Directorate of Place
<b>Comments</b>	Site Plan
<b>Date</b>	08 June 2022
<b>SLA Number</b>	Not Set