


17/02619/FULM

Land To East Of St Leonards and 13 to 20 The Square Dringhouses

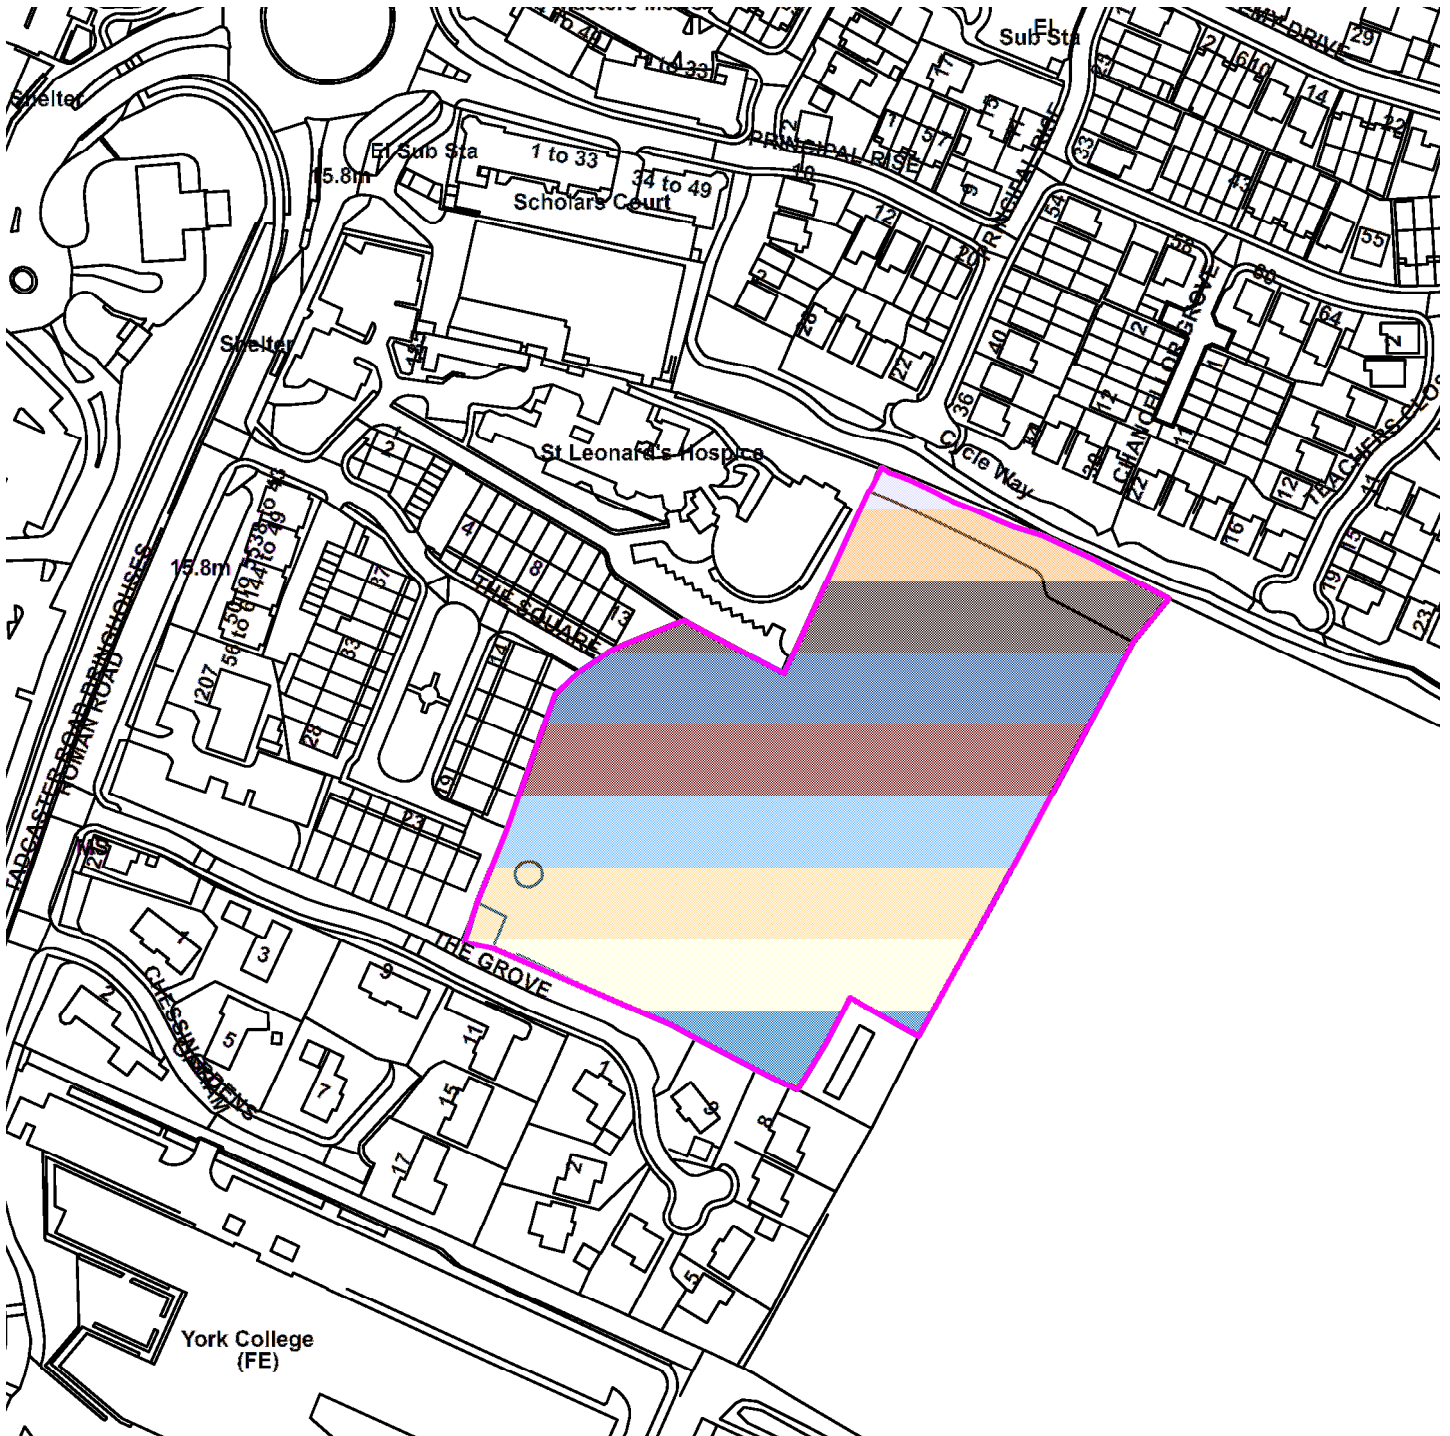

GIS by ESRI (UK)



Scale : 1:2267

Reproduced from the Ordnance Survey map with the permission of the Controller of Her Majesty's Stationery Office © Crown Copyright 2000.

Unauthorised reproduction infringes Crown Copyright and may lead to prosecution or civil proceedings.

Organisation	Not Set
Department	Not Set
Comments	Site Plan
Date	11 April 2018
SLA Number	Not Set