


16/01263/FULM

Herbert Todd and Son, Percys Lane, York

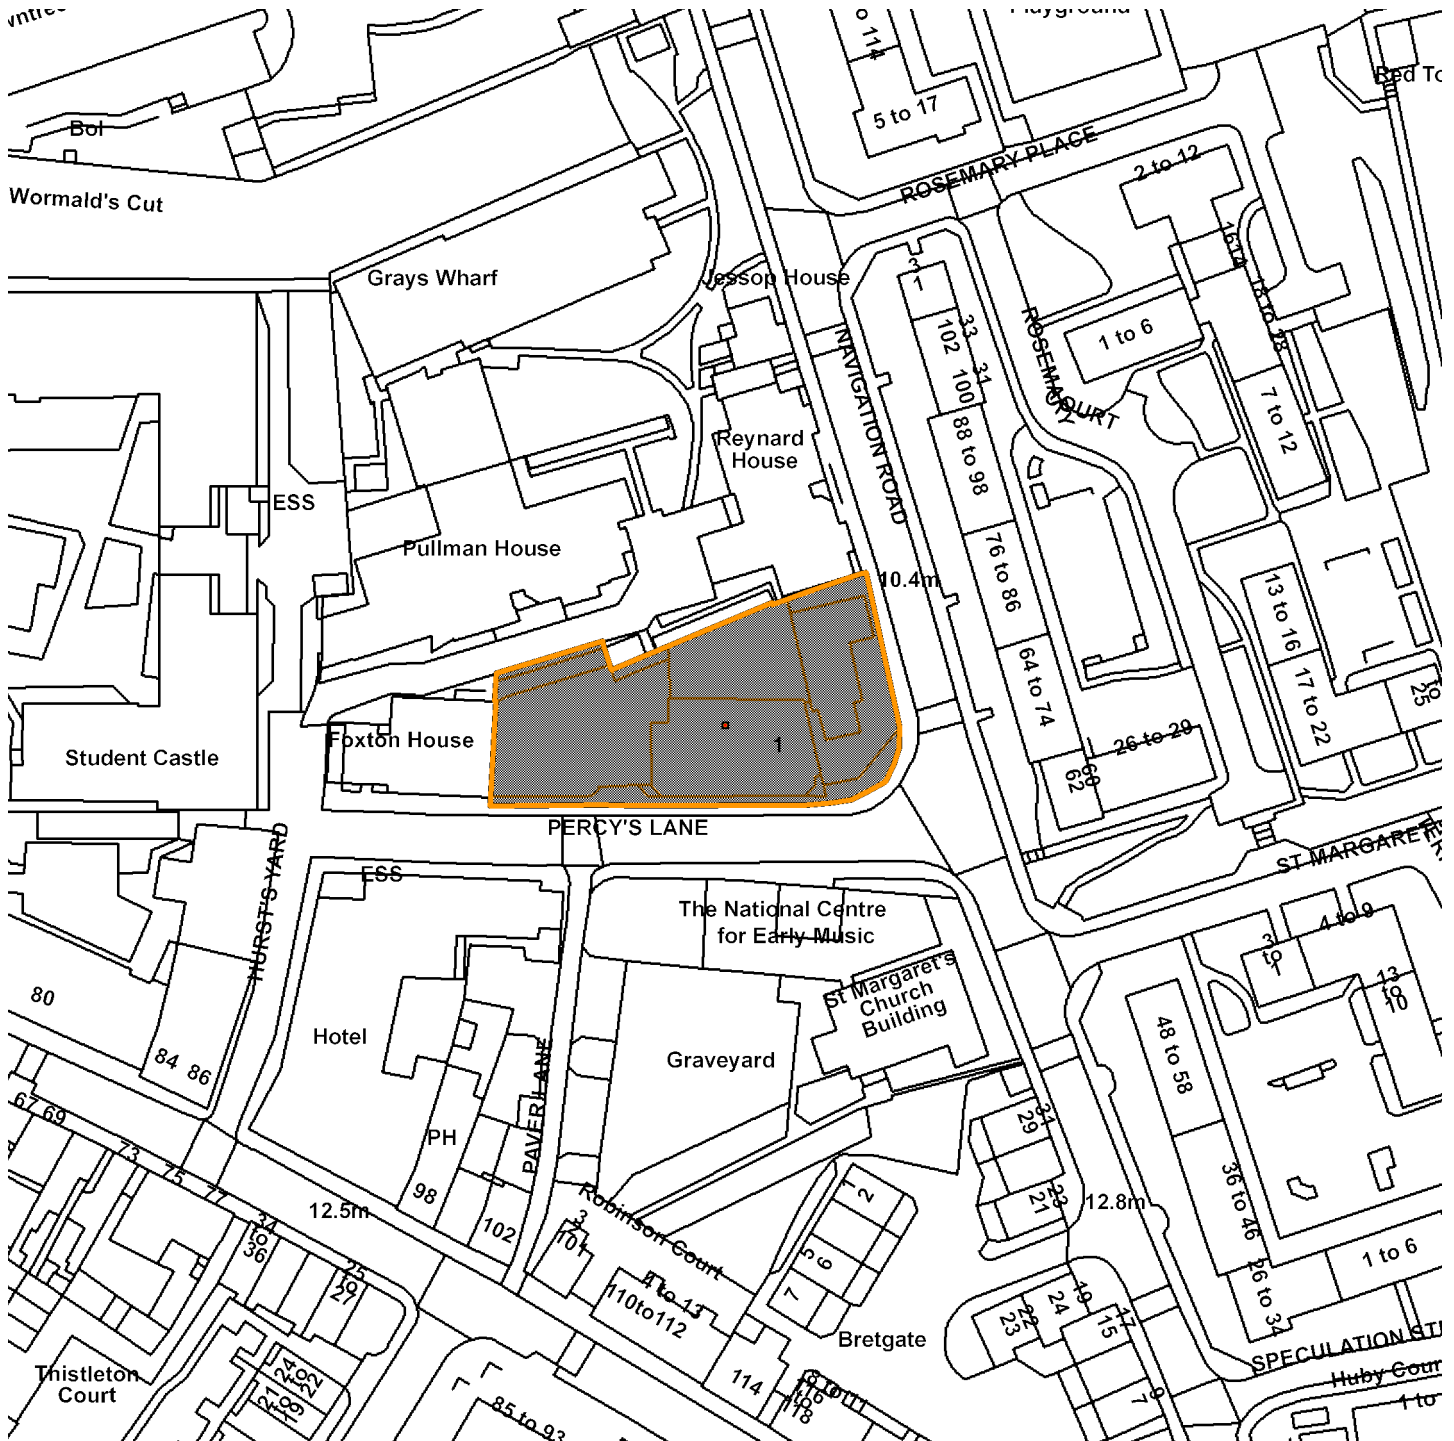

Scale : 1:1185

Reproduced from the Ordnance Survey map with the permission of the Controller of Her Majesty's Stationery Office © Crown Copyright 2000.

Unauthorised reproduction infringes Crown Copyright and may lead to prosecution or civil proceedings.

|                     |                      |
|---------------------|----------------------|
| <b>Organisation</b> | City of York Council |
| <b>Department</b>   | CES                  |
| <b>Comments</b>     | Site plan            |
| <b>Date</b>         | 09 August 2016       |
| <b>SLA Number</b>   | Not Set              |