


17/00655/FULM

Totalisator Board, York Racecourse. Racecourse Road

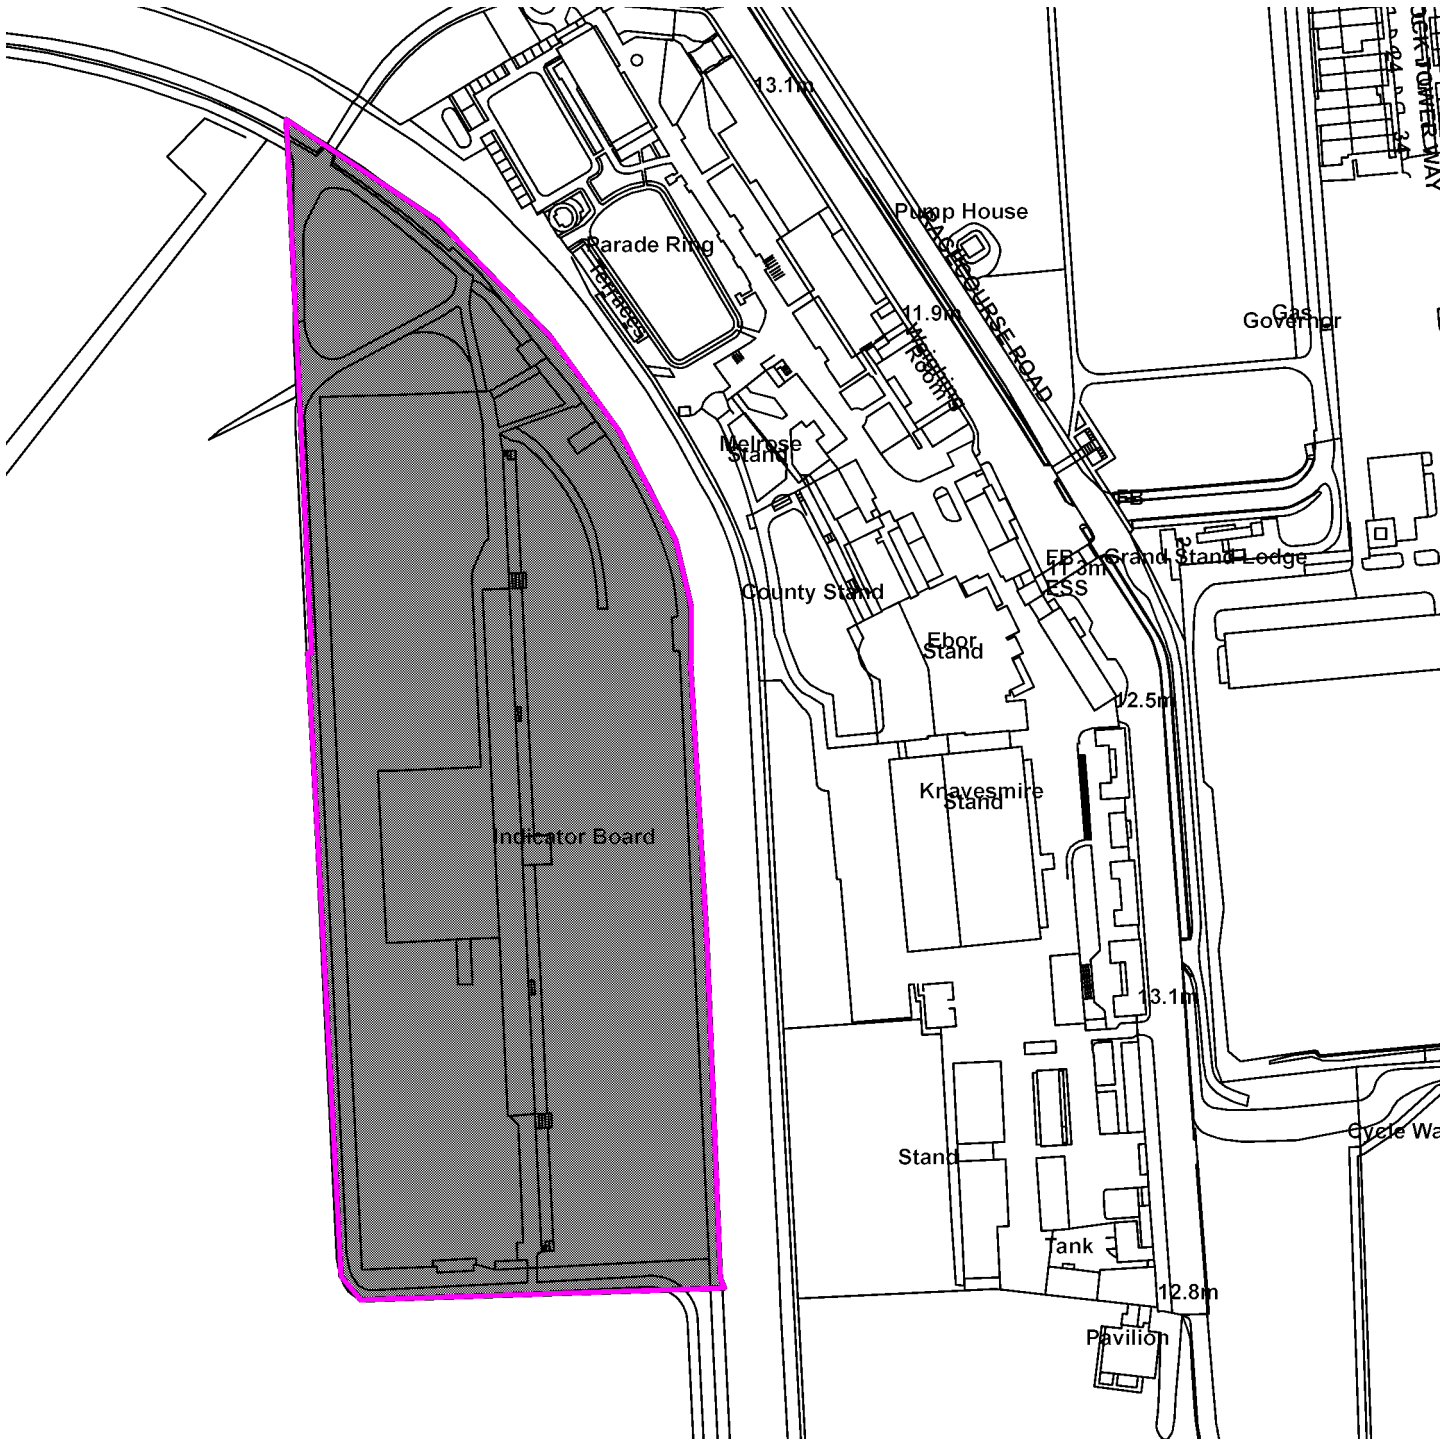

GIS by ESRI (UK)



Scale : 1:2566

Reproduced from the Ordnance Survey map with the permission of the Controller of Her Majesty's Stationery Office © Crown Copyright 2000.

Unauthorised reproduction infringes Crown Copyright and may lead to prosecution or civil proceedings.

<b>Organisation</b>	Not Set
<b>Department</b>	Not Set
<b>Comments</b>	Site Plan
<b>Date</b>	04 July 2017
<b>SLA Number</b>	Not Set