


18/02839/FULM

Land Lying To The South Of Elvington Airfield Network Elvington

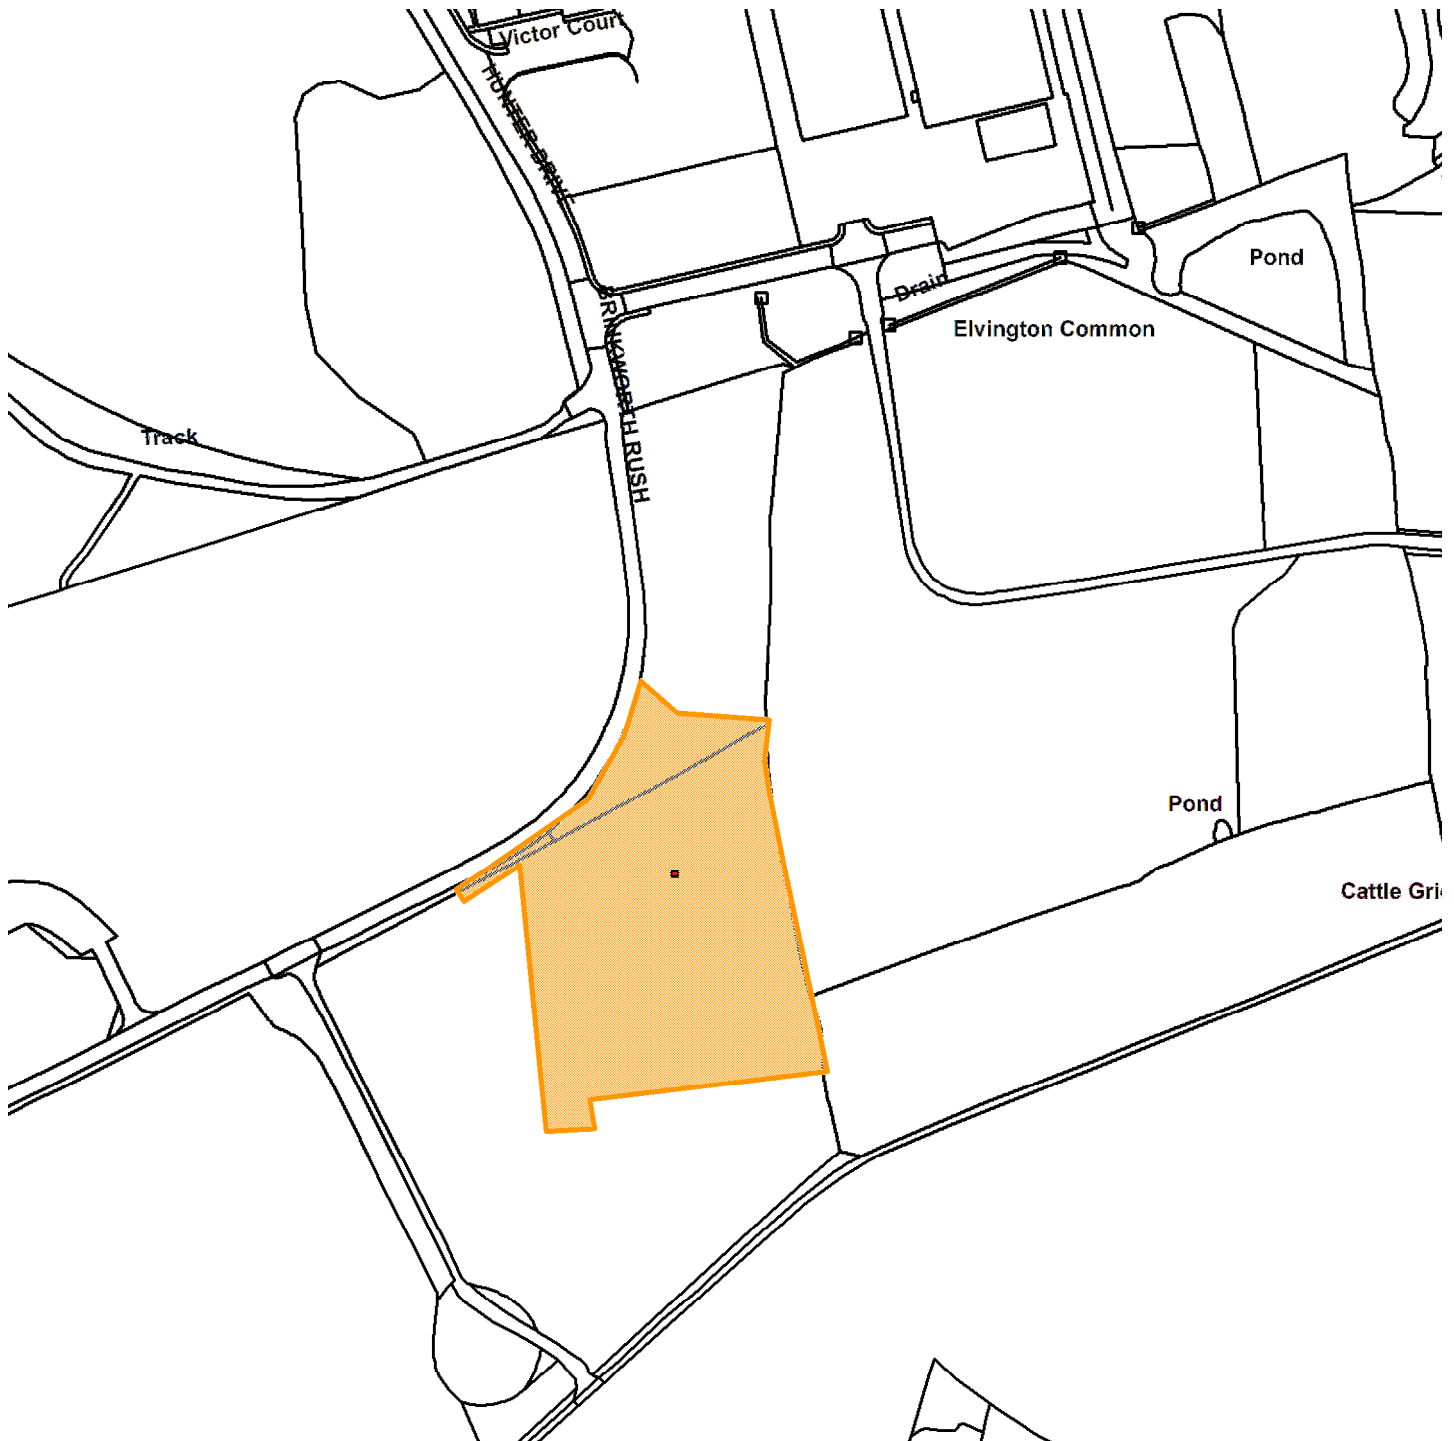

Scale : 1:2727

Reproduced from the Ordnance Survey map with the permission of the Controller of Her Majesty's Stationery Office © Crown Copyright 2000.

Unauthorised reproduction infringes Crown Copyright and may lead to prosecution or civil proceedings.

Organisation	Not Set
Department	Not Set
Comments	Site Plan
Date	03 June 2019
SLA Number	Not Set