


Bert Keech Bowling Club, Sycamore Place

13/03727/FUL

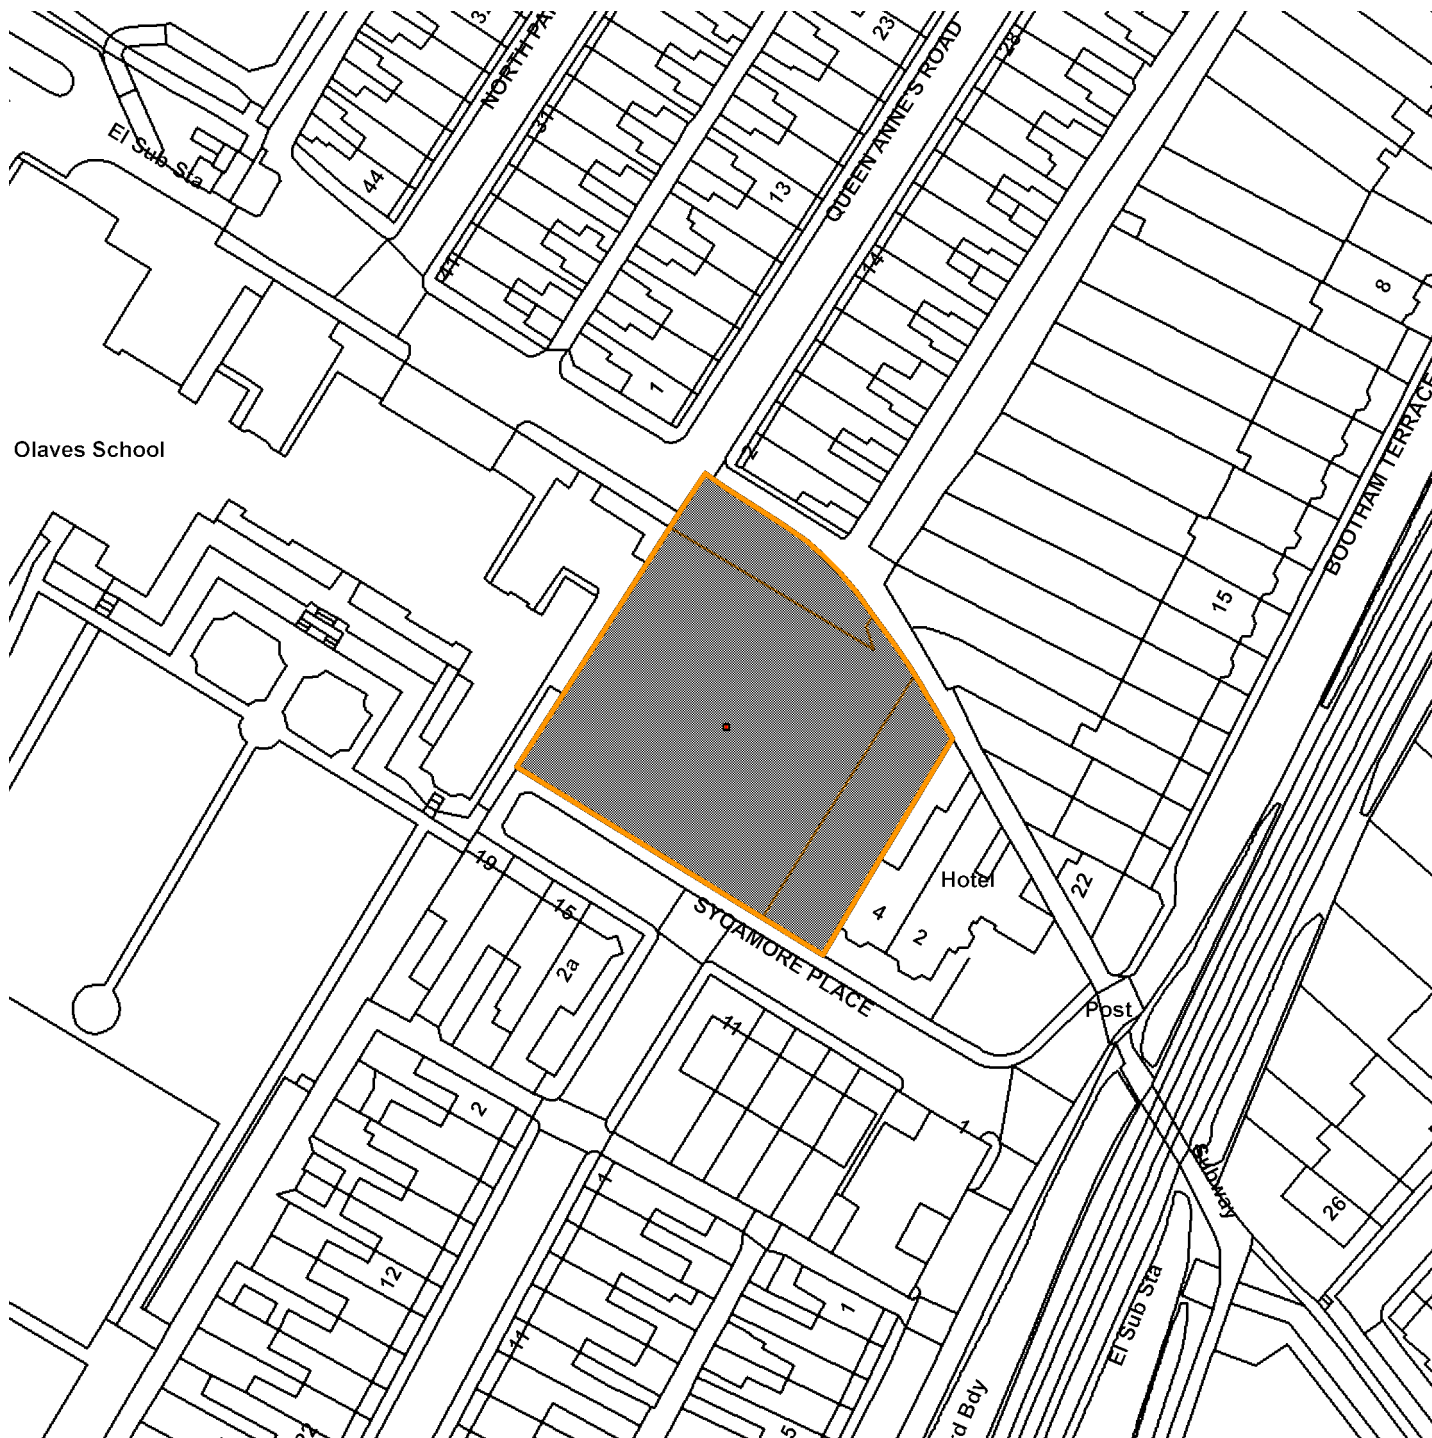

GIS by ESRI (UK)



Scale : 1:1059

Reproduced from the Ordnance Survey map with the permission of the Controller of Her Majesty's Stationery Office © Crown Copyright 2000.

Unauthorised reproduction infringes Crown Copyright and may lead to prosecution or civil proceedings.

Organisation	CYC
Department	Not Set
Comments	Site Plan
Date	22 December 2015
SLA Number	Not Set