


2 - 16 Piccadilly

13/02559/FULM

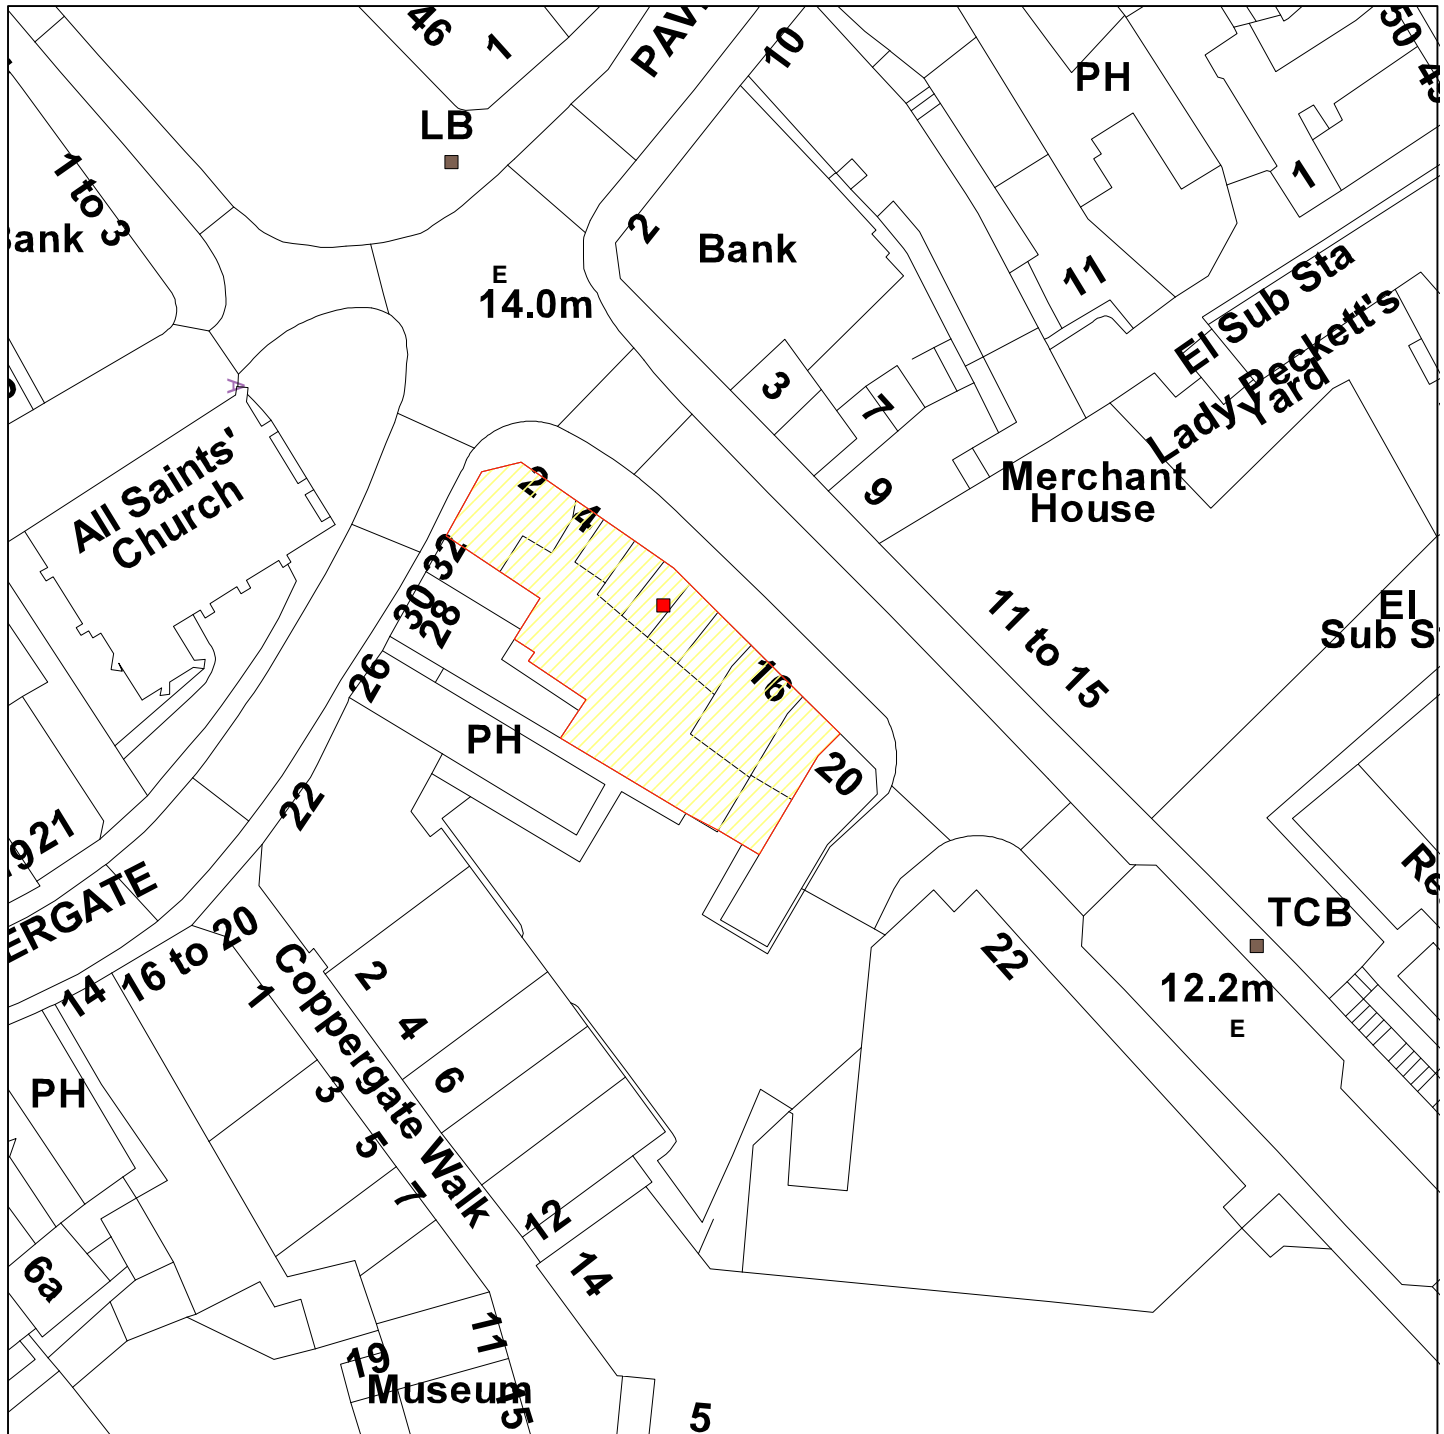

GIS by ESRI (UK)



Scale : 1:703

Reproduced from the Ordnance Survey map with the permission of the Controller of Her Majesty's Stationery Office © Crown Copyright 2000.

Unauthorised reproduction infringes Crown Copyright and may lead to prosecution or civil proceedings.

| | |
|---------------------|----------------|
| Organisation | Not Set |
| Department | Not Set |
| Comments | Site Plan |
| Date | 23 August 2013 |
| SLA Number | Not Set |