


13/00041/FULM

Land to the South of Yorwaste, Harewood Whin, Tinker Lane

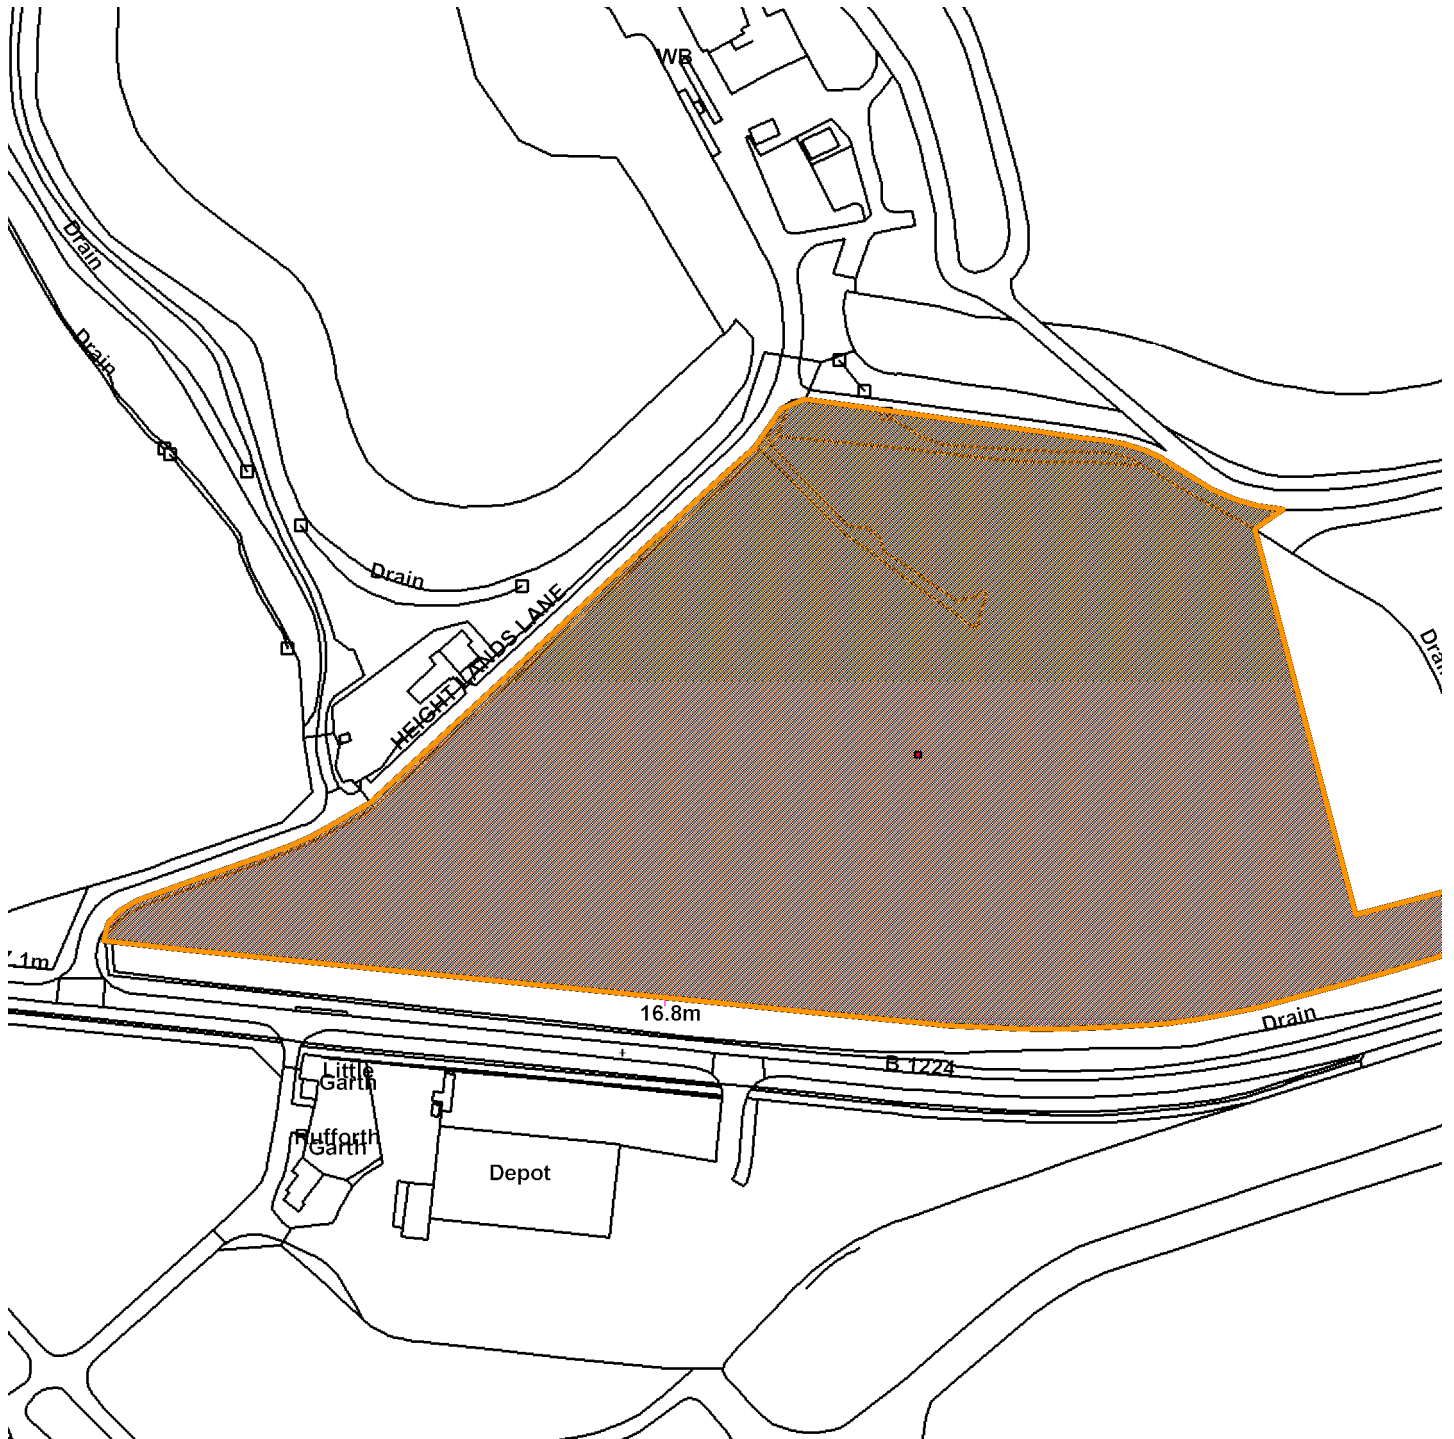

Scale : 1:3054

Reproduced from the Ordnance Survey map with the permission of the Controller of Her Majesty's Stationery Office © Crown Copyright 2000.

Unauthorised reproduction infringes Crown Copyright and may lead to prosecution or civil proceedings.

<b>Organisation</b>	Not Set
<b>Department</b>	Not Set
<b>Comments</b>	Site plan - part 1
<b>Date</b>	11 November 2014
<b>SLA Number</b>	Not Set