


13/00041/FULM

Land to the South of Yorwaste, Harewood Whin, Tinker Lane

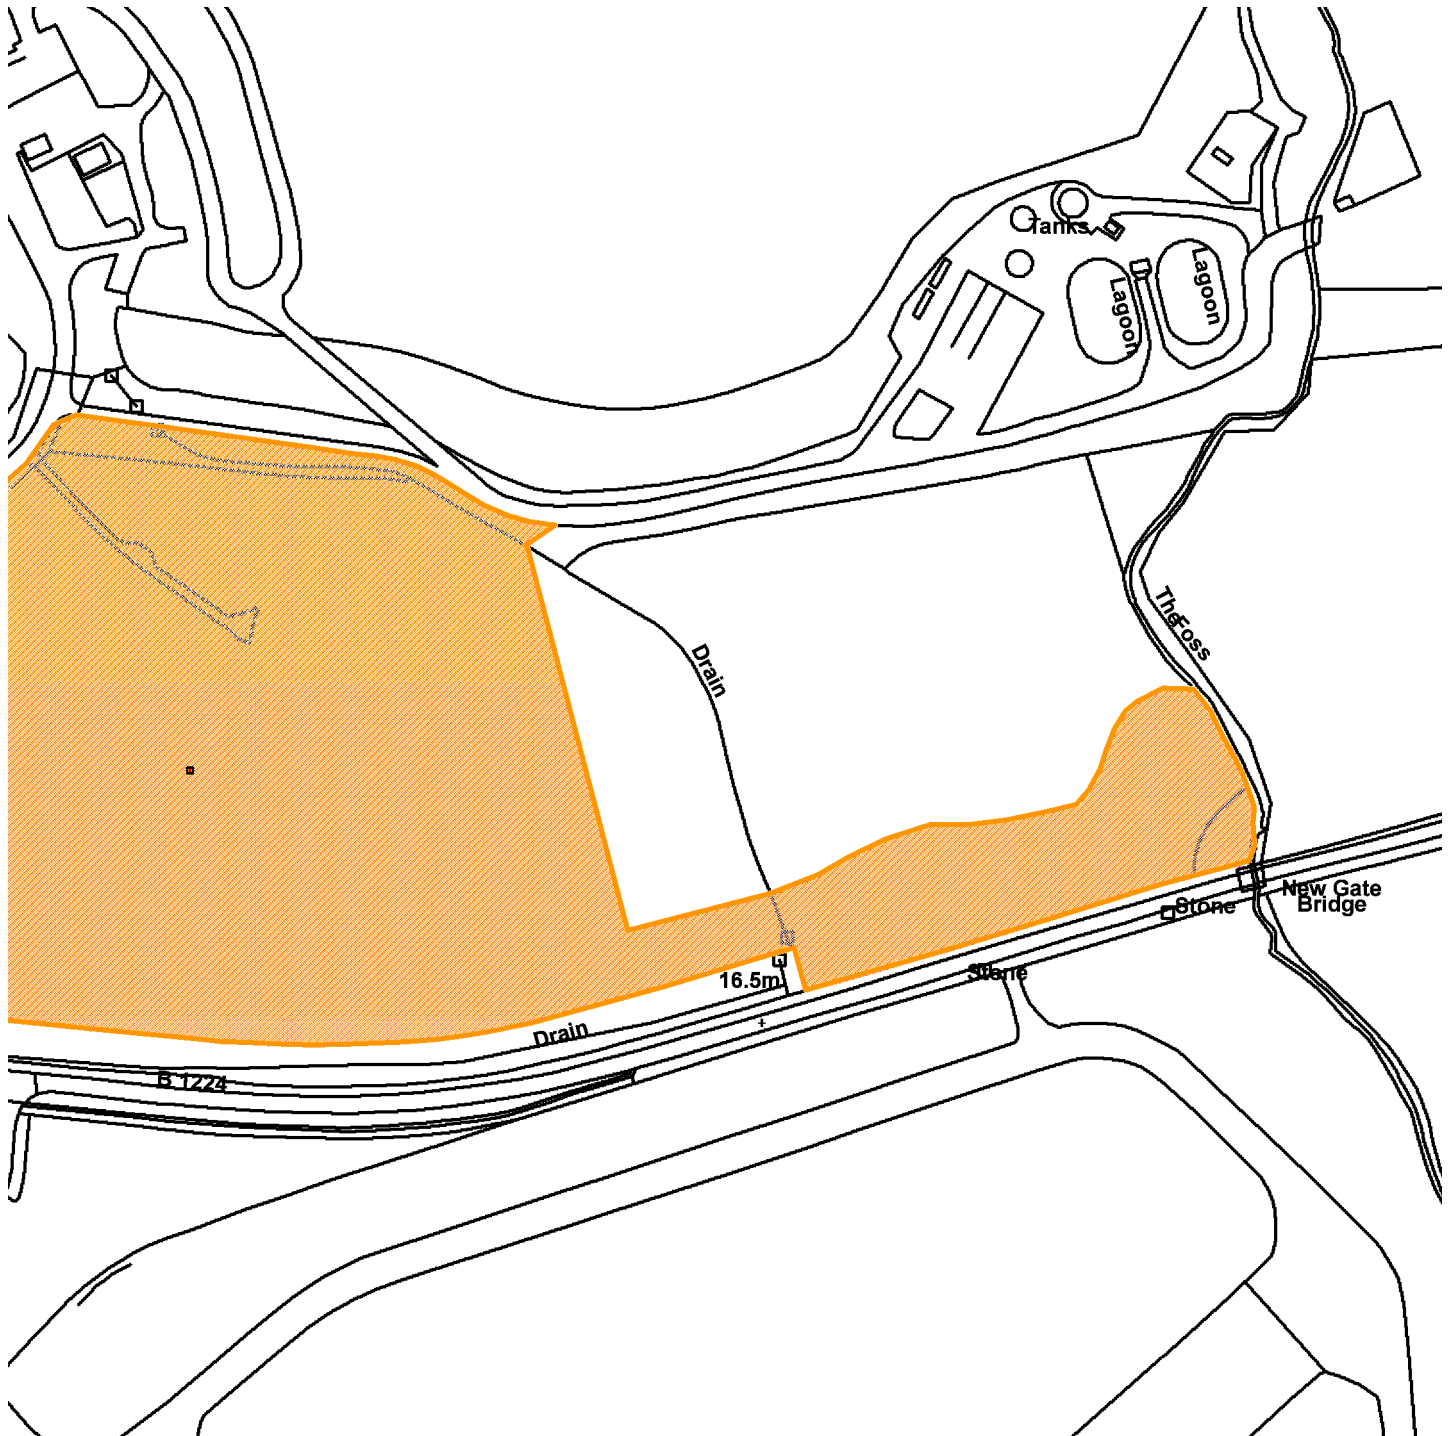

Scale : 1:3054

Reproduced from the Ordnance Survey map with the permission of the Controller of Her Majesty's Stationery Office © Crown Copyright 2000.

Unauthorised reproduction infringes Crown Copyright and may lead to prosecution or civil proceedings.

Organisation	Not Set
Department	Not Set
Comments	Site plan - part 2
Date	11 November 2014
SLA Number	Not Set