


KEY

Assumed
Extent of
Stray Land

Extent of Exg
Junction Within
Stray Land

Extent of
Stray Land
Required

Approx. Extent
of Exg
Adoption

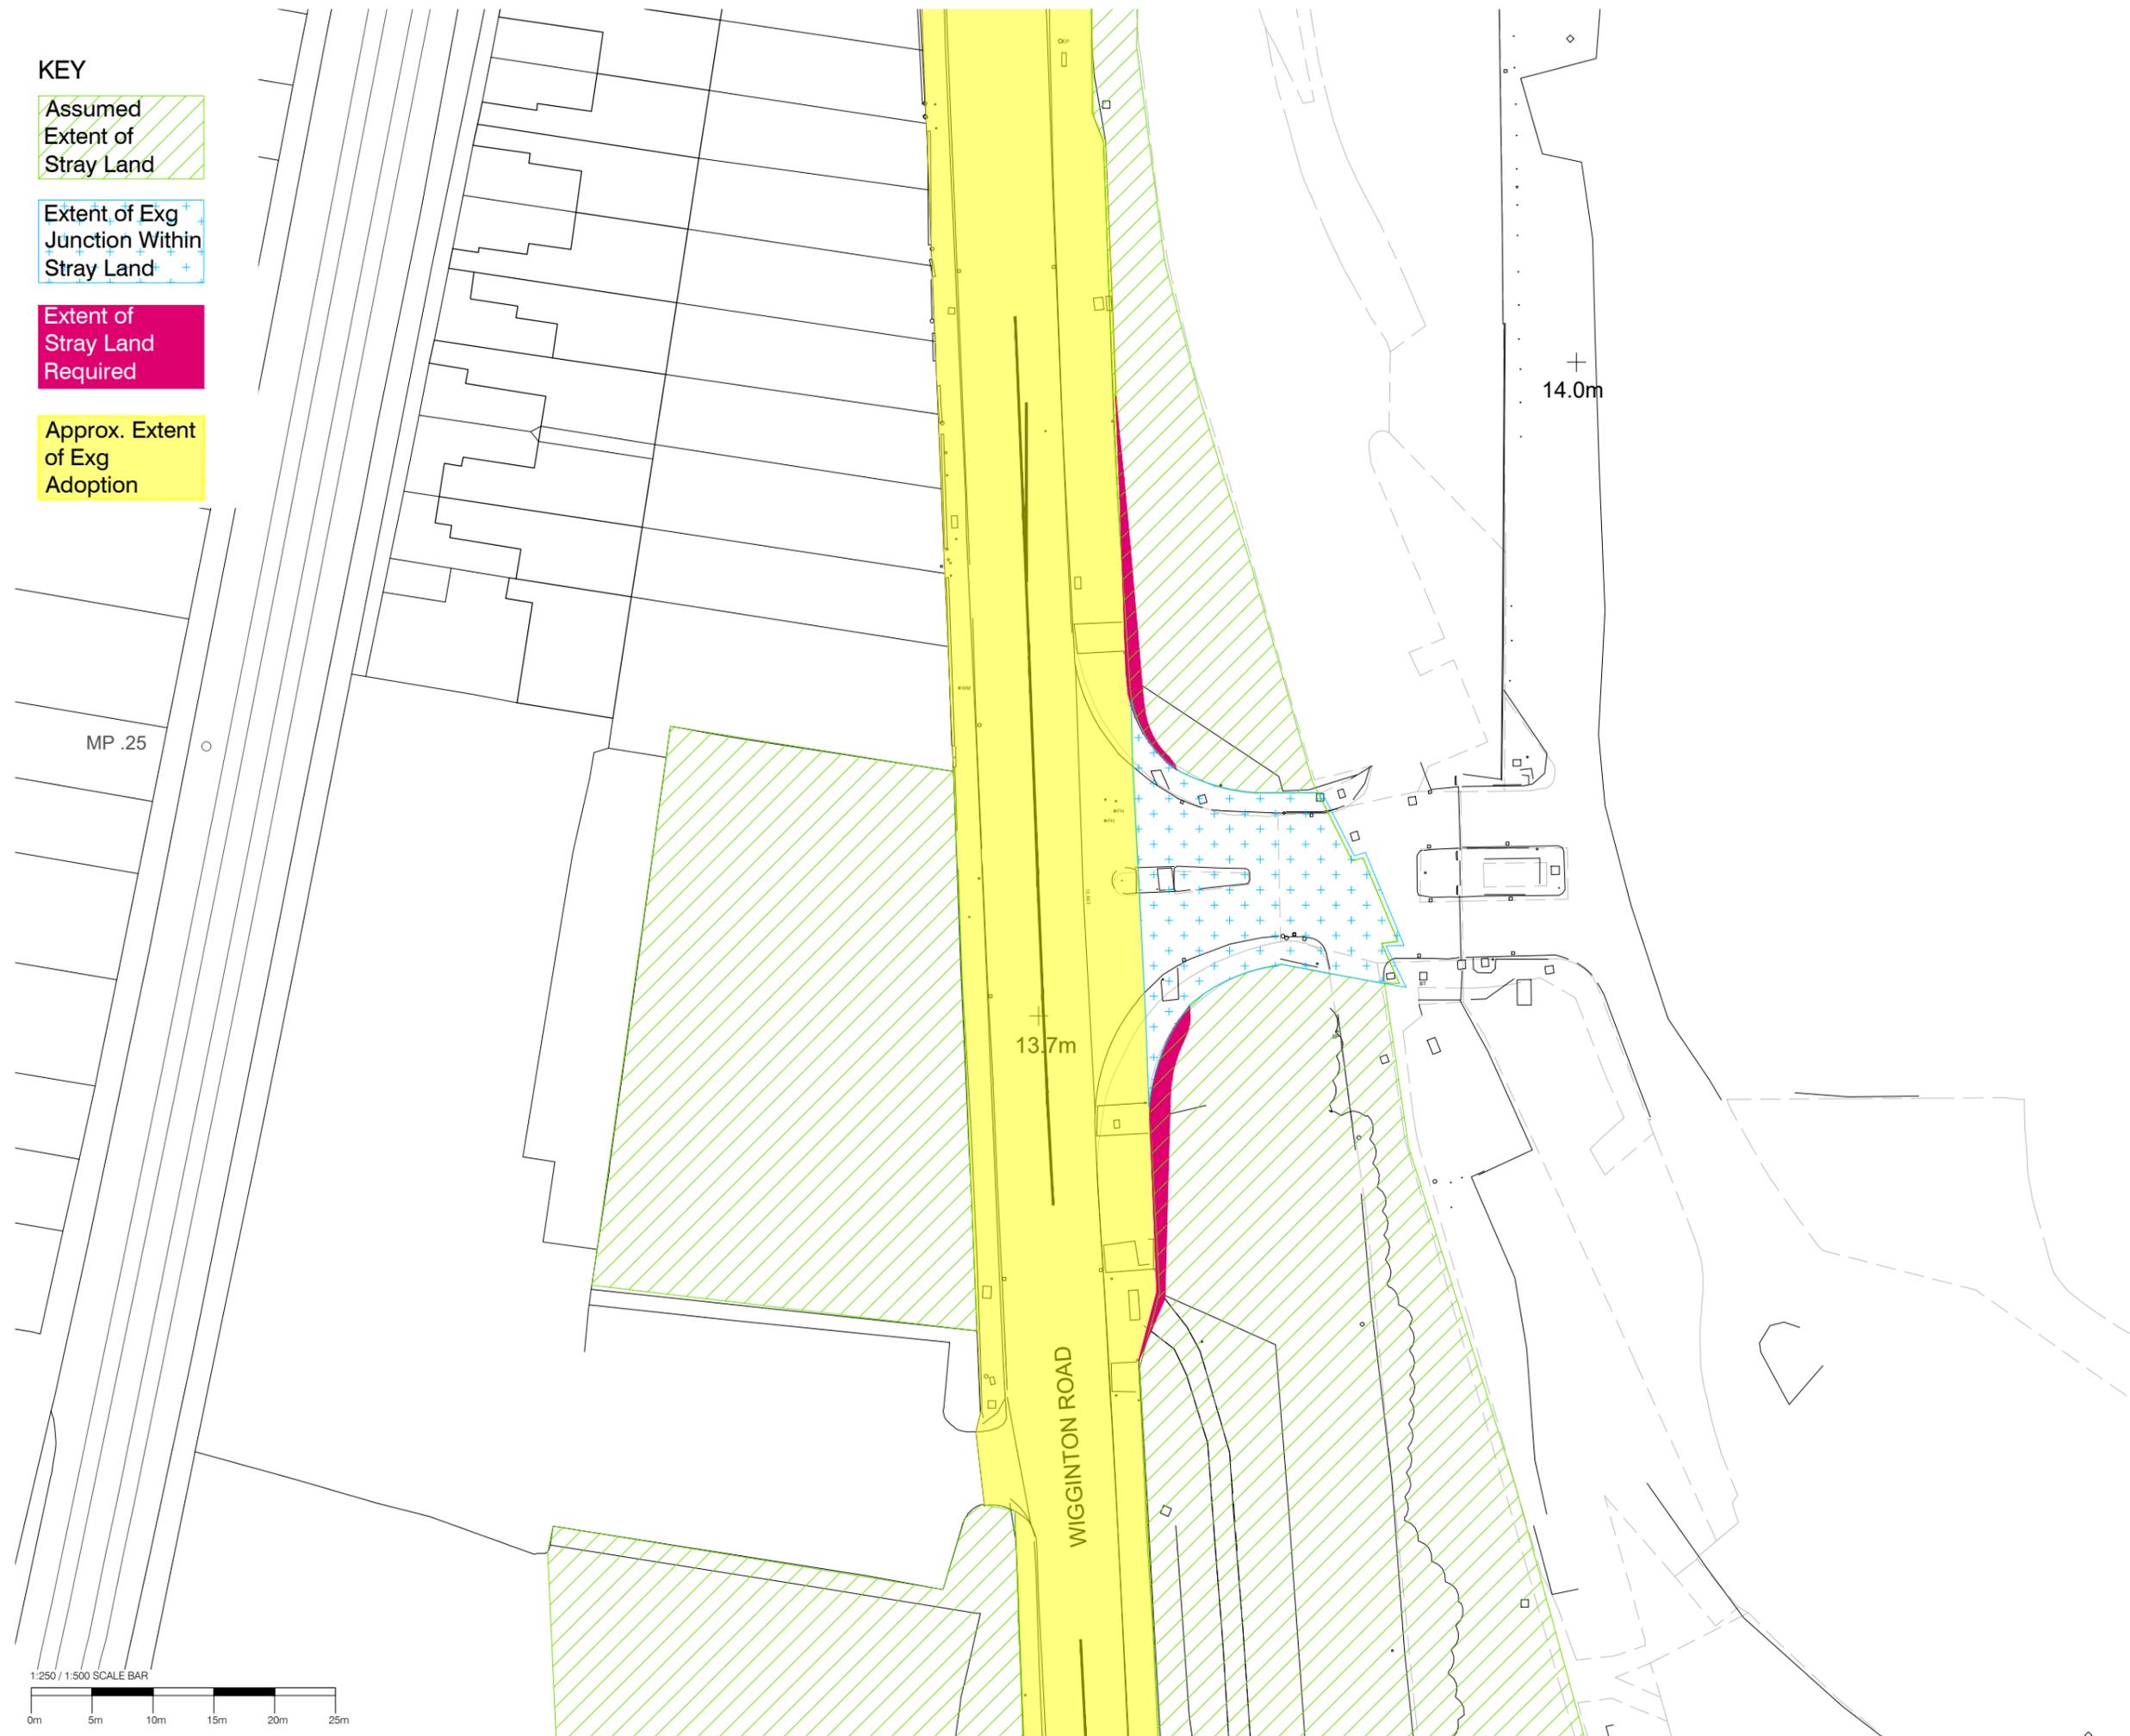


MP .25

13.7m

14.0m

WIGGINTON ROAD

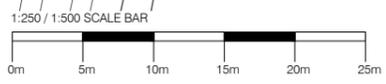

G NO ALTERATION TO INFORMATION. RE-PDFD AT LARGER SCALE FOR CLARITY 07.09.2018

F STRAY LAND REQUIRED FOR JUNCTION AMENDMENTS REFINED | by bdo 15.08.2018

Revision



Talbot Chambers 2-6 North Church Street Sheffield S1 2DH
tel: +44(0)114 249044 fax: +44(0)114 249066 www.axis-architecture.com

COCOA WEST
WIGGINTON ROAD
YORK
YORK 456 ltd

SITE PLAN
WIGGINTON ROAD ACCESS

A1 Scale	A3 Scale	Date	Drawn By	Revision
1:250	1:500	26.06.2017	AXIS	G
Project Number		Drawing Number		Revision
27050		(00)04		G

PRELIMINARY

© COPYRIGHT EXISTS ON ALL DESIGN AND INFORMATION SHOWN
DO NOT SCALE for manufacture. Verify all dimensions prior to construction