

El
Sub Sta

ANNEX 1

DO NOT SCALE

SAFETY HEALTH AND ENVIRONMENTAL INFORMATION


In addition to the hazards/risks normally associated with the types of work detailed on this drawing, note the following:

CONSTRUCTION

MAINTENANCE/CLEANING

DECOMMISSIONING/DEMOLITION


It is assumed that all works will be carried out by a competent contractor working, where appropriate, to an approved method statement

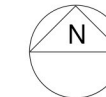

Key

- = Hard Landscaping
- = Soft Landscaping
- = Existing Tree's Maintained

2 Storey
12 x 1 bed (2 person) Apartments @52sqm
12 parking spaces and 3 visitor bays

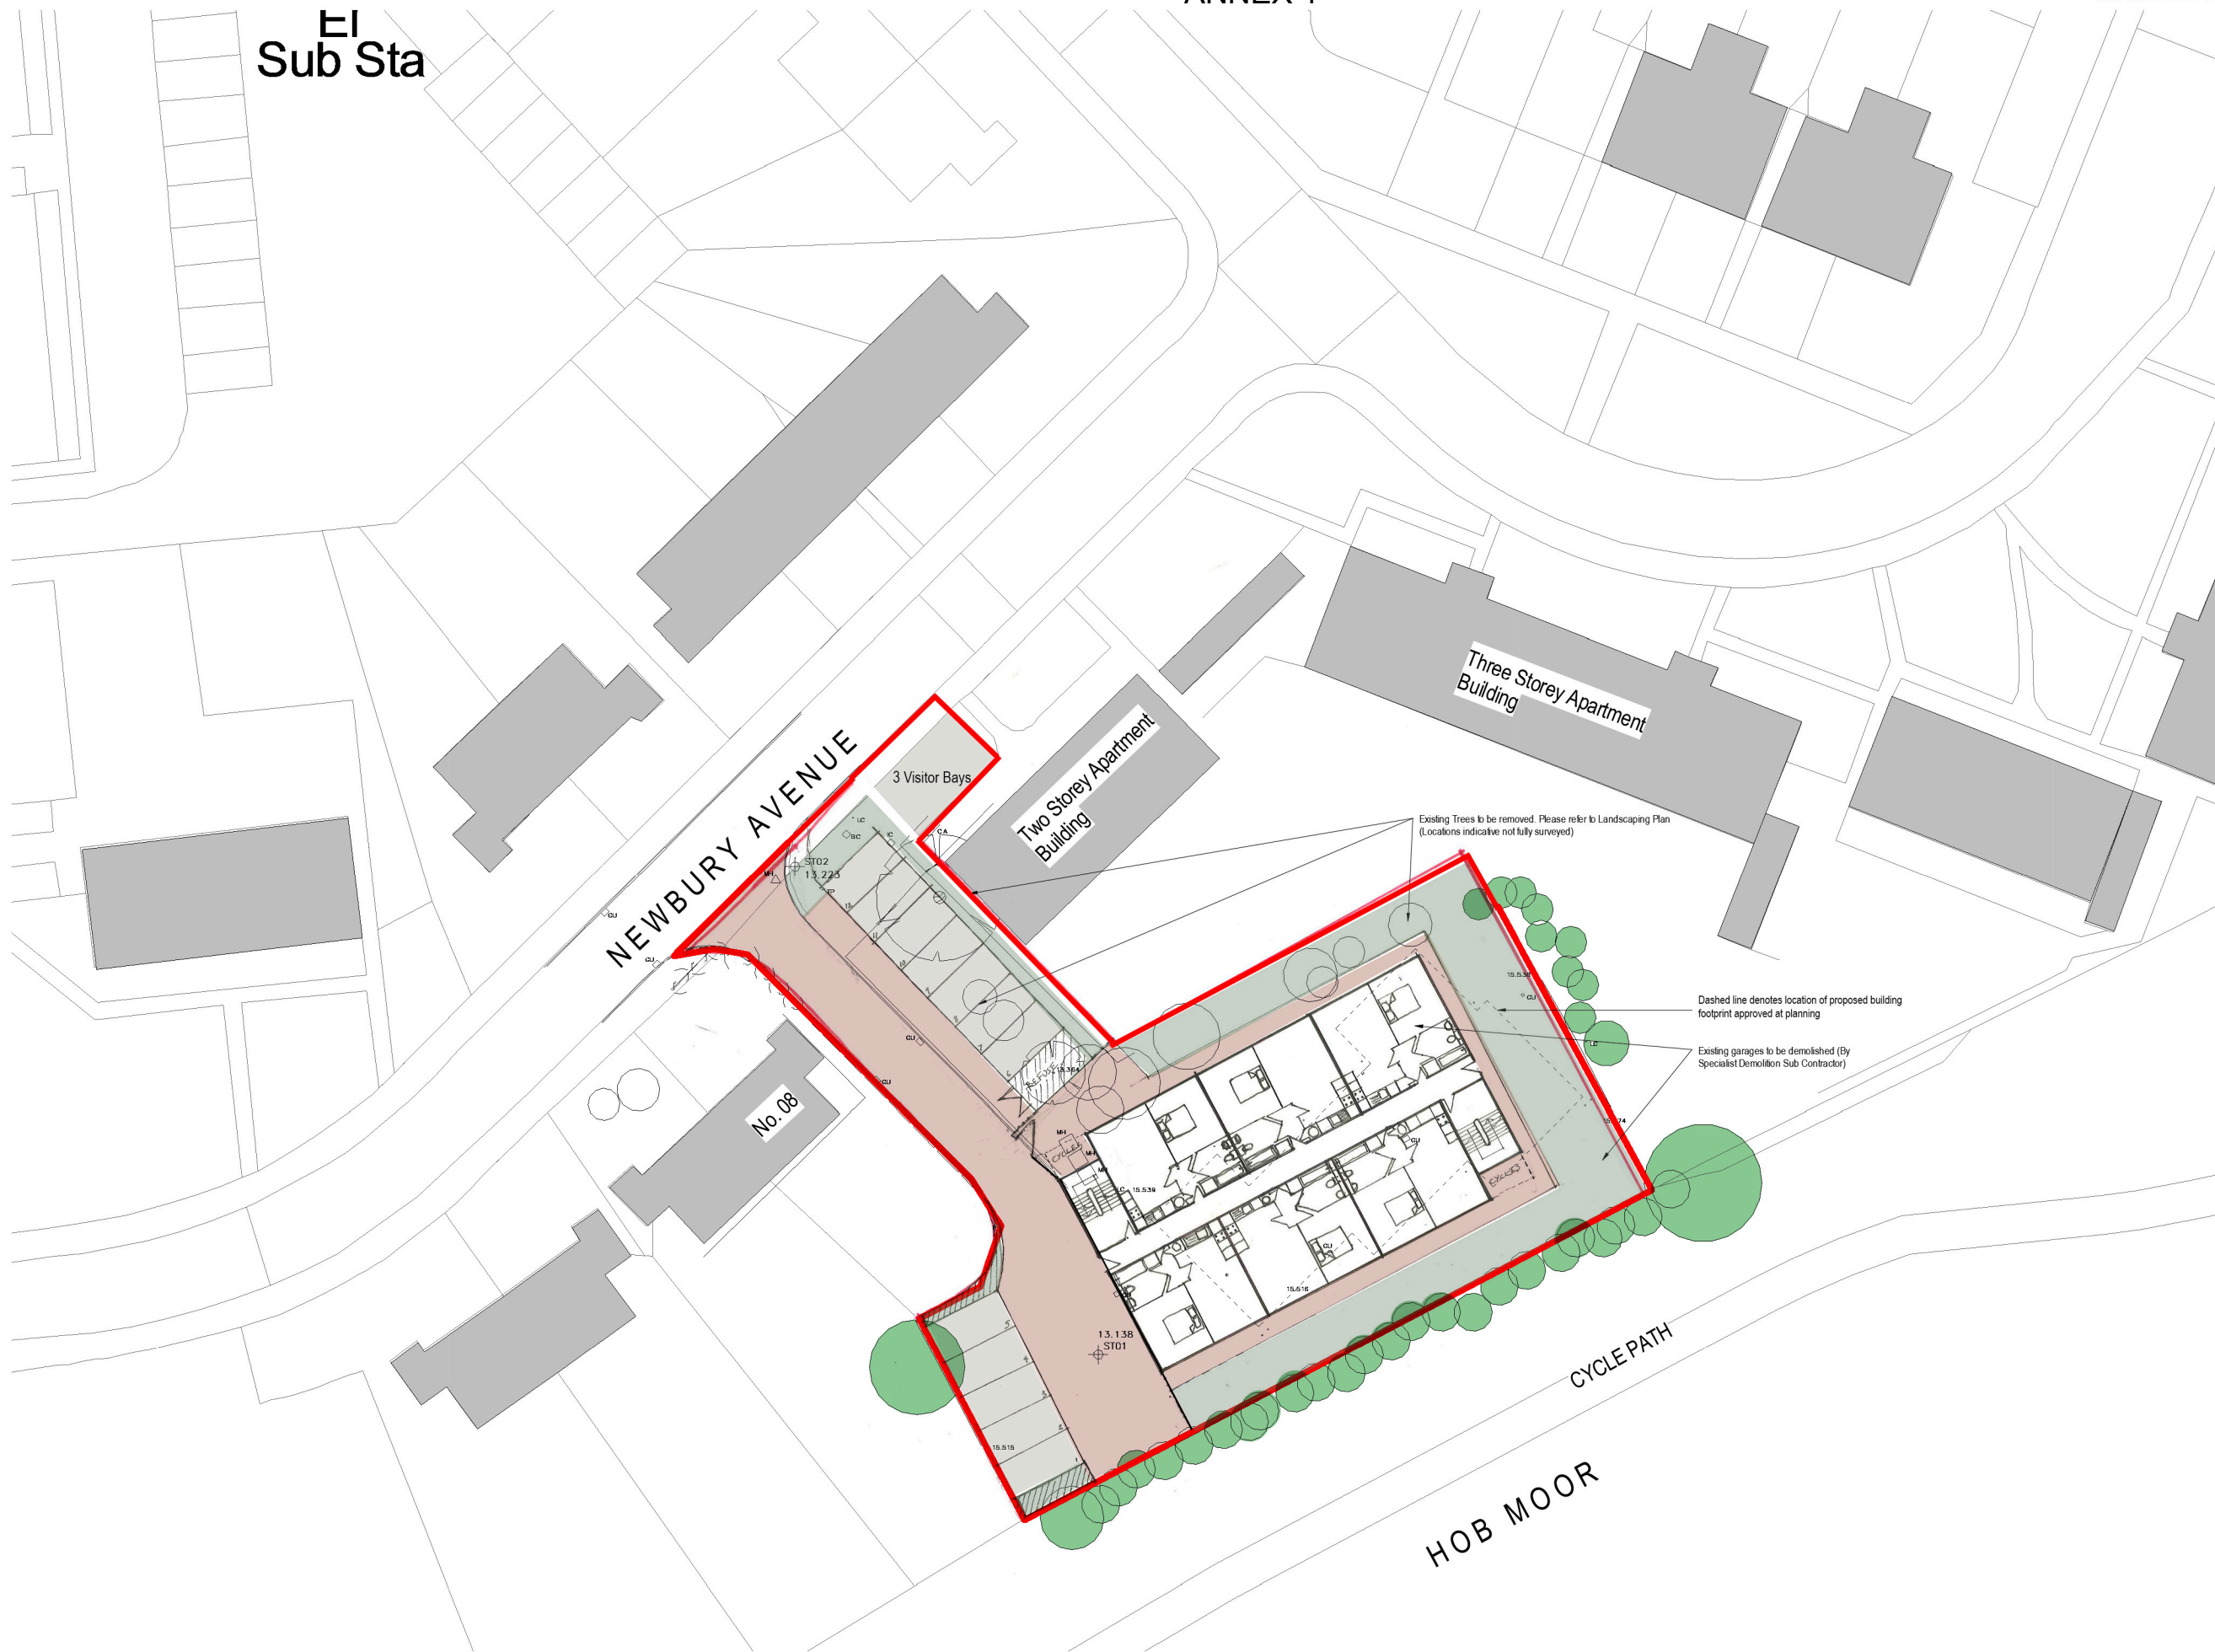

Rev.	Date	Description	By	CHK'd	Appr.

Drawing Status: INFORMATION

ATKINS

Atkins Limited
2000 Century Way
Thorp Park
Leeds
West Yorkshire
LS15 8ZB

Tel: +44 (0)113 306 6000
Fax: +44 (0)113 306 6002
www.atkinsglobal.com

Client: City of York Council

Project Title: Newbury Avenue Residential Development

Drawing Title: Proposed Site Plan Option 1

Scale	Designed	Drawn	Checked	Authorised
1:200	HCH	HCH	RJ	NH

Drawing Number	Revision
5124500-ATK-NEW-00-DR-A-(00)-101	00

1 Proposed Option 1
1 : 200 @A1