

**HAZARD / ACTIVITY LEADING TO UNUSUAL, SIGNIFICANT OR UNACCEPTABLE RISKS DURING CONSTRUCTION ARE IDENTIFIED ON THIS DRAWING AS:**

This list below identifies certain risks but does not cover all possible unusual etc situations which may be during the construction process, it is therefore the main contractors responsibility to identify any further risks/hazards and take appropriate action.

**Risks / Hazards particular to this drawing are listed below in numerical references, please refer to architectural risk register for further details: #####**


ANNEX D




E-01 - Front East Elevation 1:100




E-02 - Rear West Elevation 1:100

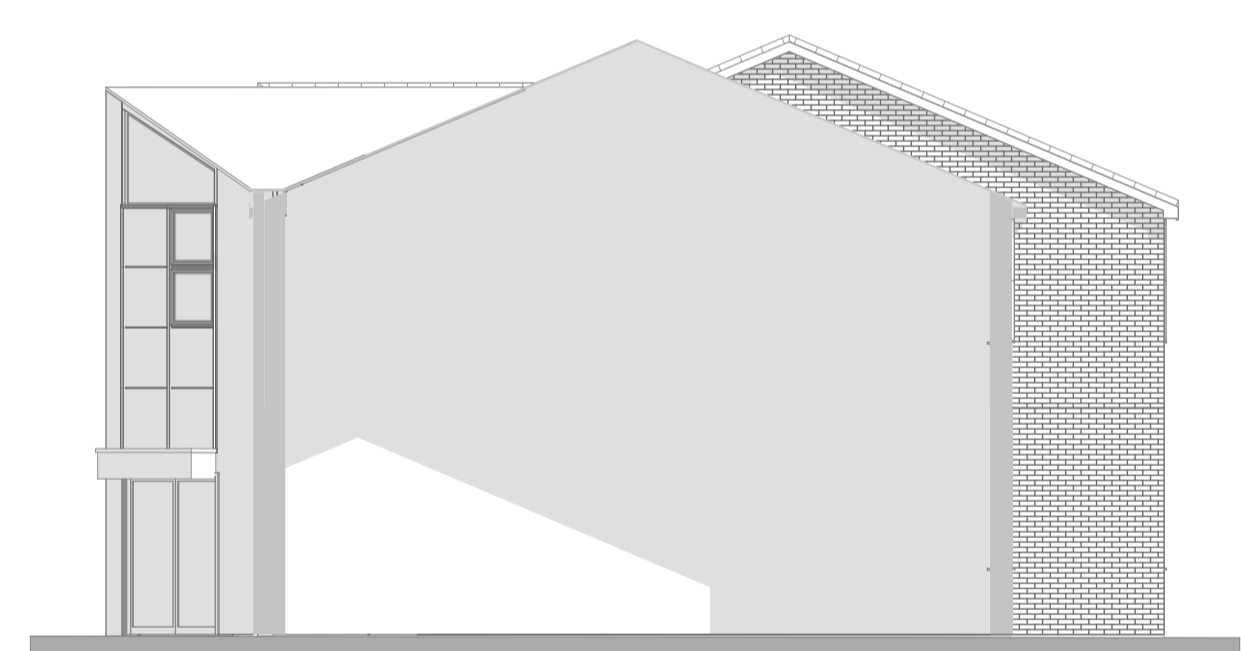


E-03 - North Gable Elevation 1:100

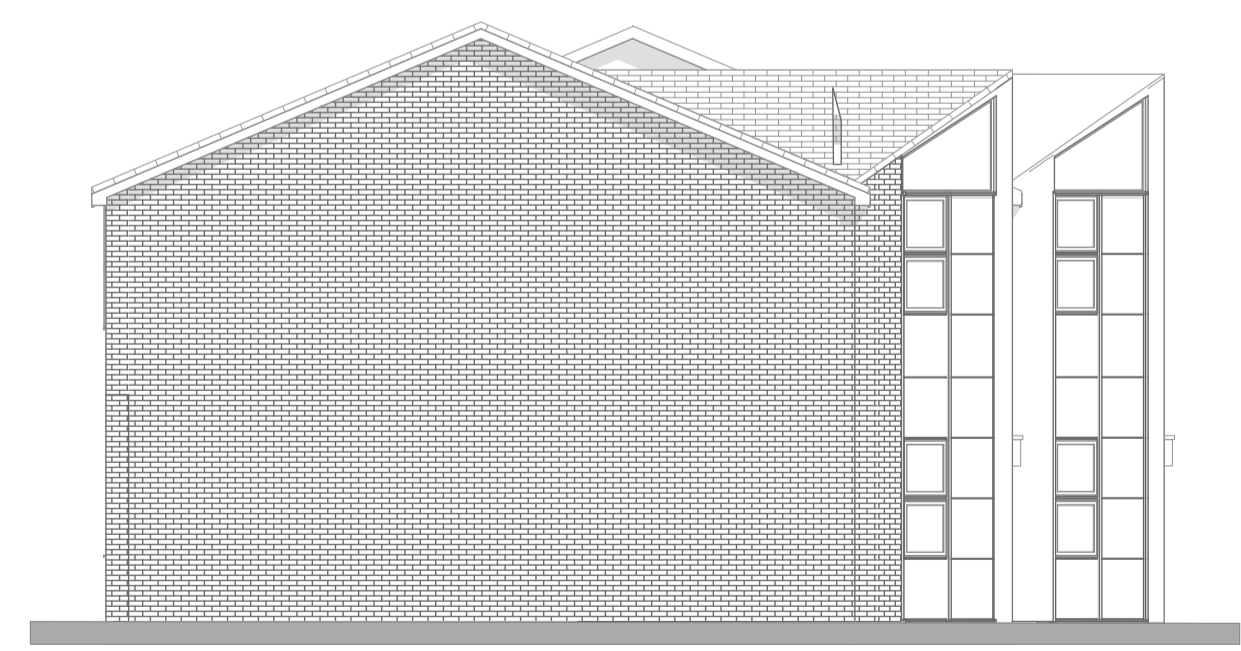

E-04 - South Gable Elevation 1:100

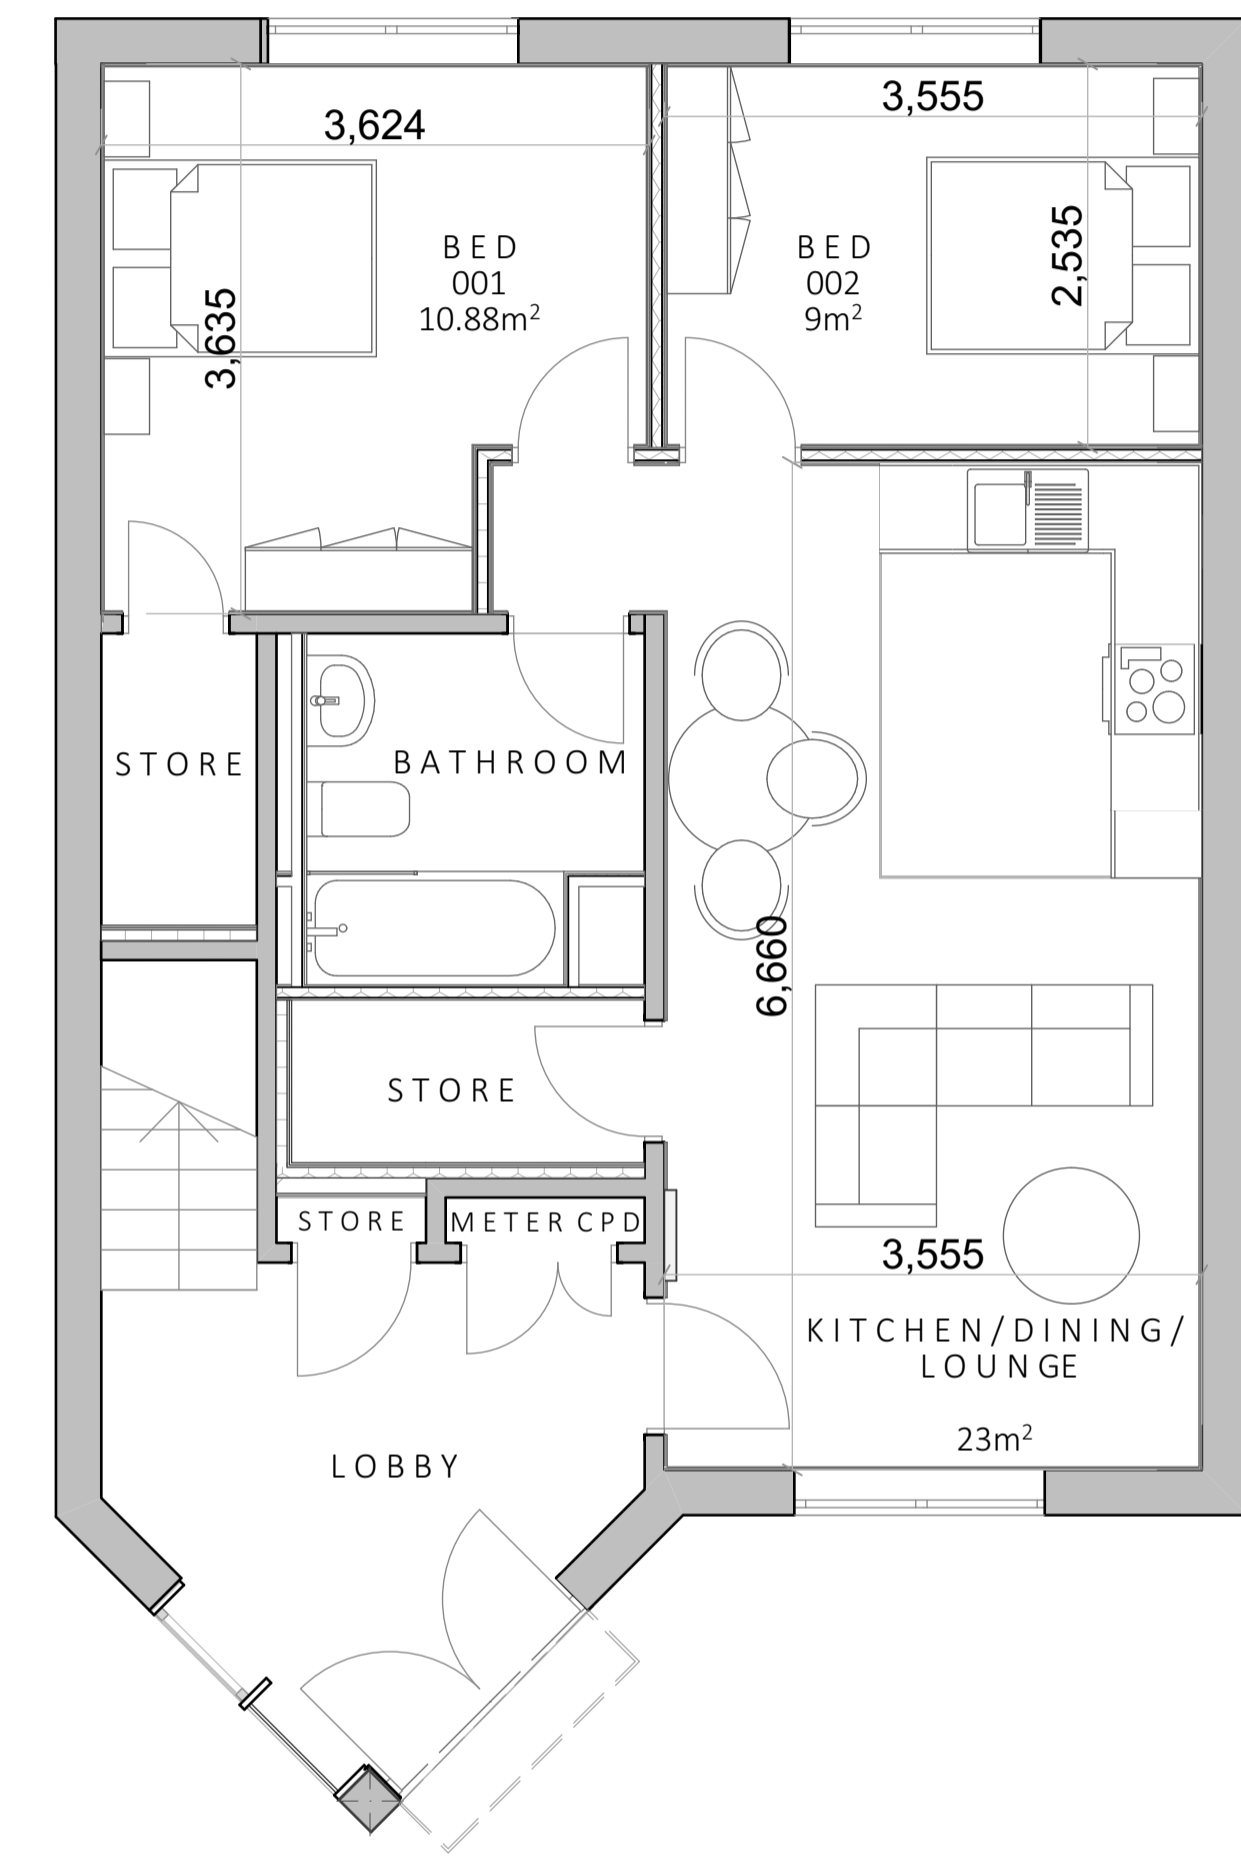

0. - GF- Ground Floor 1:50

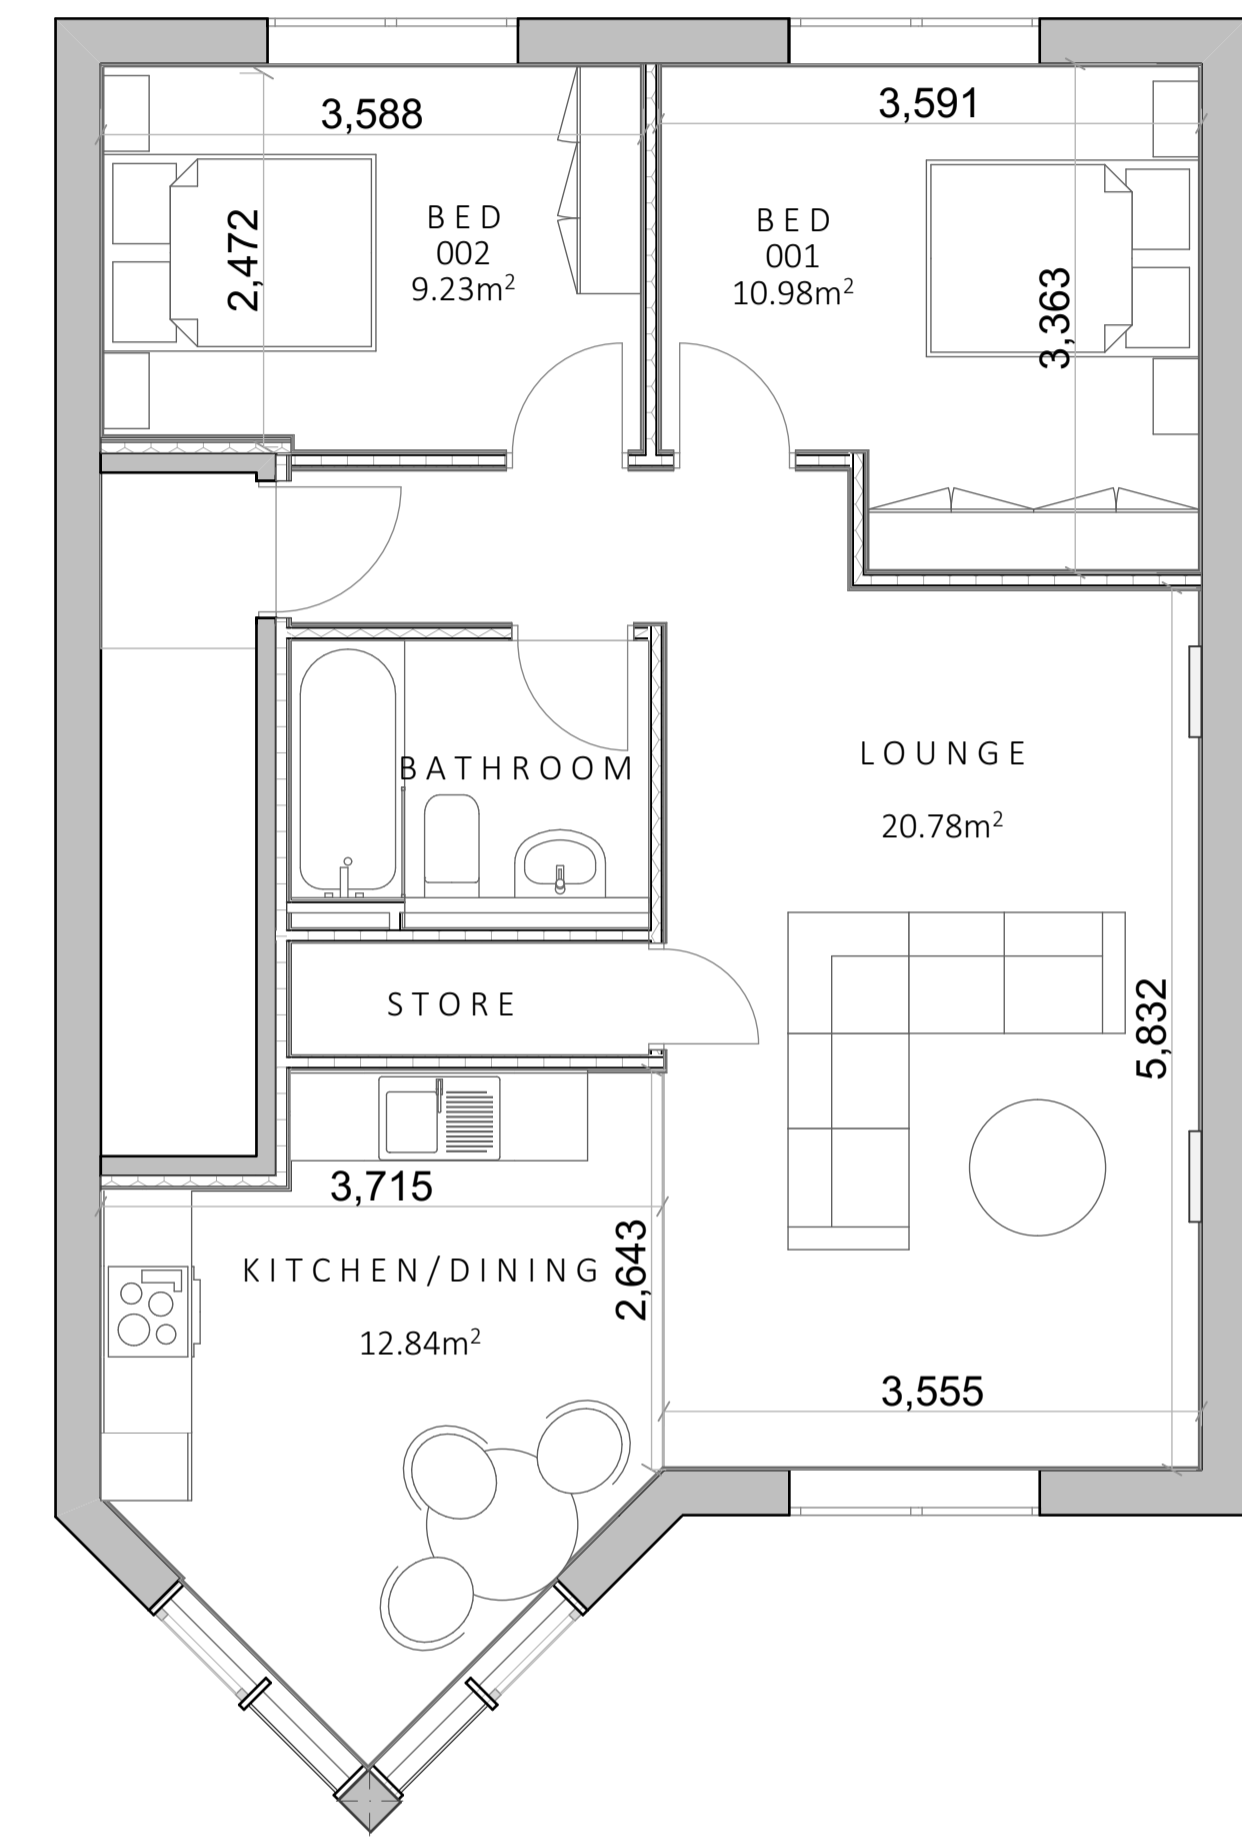

1. - 01- First Floor 1:50

Rev	Date	Drawn	Description	Checked
23/05/2016	016		First Issue	

**FEASIBILITY**

Client Bootham Developments Issued From York  
 Project 4 Marsden Park, Clifton Moor, York Date MAY 16  
 Title Proposed Plans & Elevations Scale 1:100, 1:50 @ A1  
 Drawn JD Auth SB

Drawing Number Y-BSP-5234-16-2001 #  
 Revision

LHL Group Property and Construction Consultants  
 The Chocolate Suite 2 Offices also in:  
 works The Riverside Harrogate  
 Bishopthorpe Road Building Livingston Road Newcastle Upon  
 York Heskley HU13 0DZ Tyne  
 YO23 1DE Doncaster  
 01904 690699 01482 215999  
 www.lhlgroup.co.uk

