



Not for construction
 All dimensions and levels to be finished unless otherwise stated.
 If in doubt refer to the practice before work starts.
 The Practice disclaims responsibility for any variations in building levels without their consent or written consent.
 This drawing is the property of the Drawing Office.
 Any reproduction or use of this drawing without the written consent of the Drawing Office is prohibited.
 All materials to conform to relevant British Standards specification where applicable.

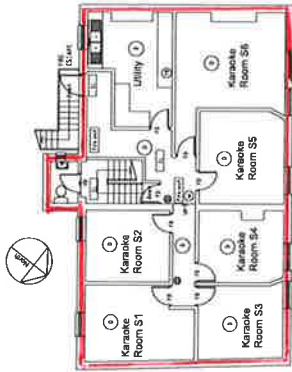

SECOND FLOOR PLAN
 SCALE: 1:100

Key To Symbols

- ① New installed water or hot drainage
- ② Emergency lighting
- ③ Fire door
- ④ Fire alarm
- ⑤ Fire extinguisher
- ⑥ Fire alarm call point
- ⑦ Fire alarm call point
- ⑧ Fire alarm call point
- ⑨ Fire alarm call point
- ⑩ Fire alarm call point
- ⑪ Fire alarm call point
- ⑫ Fire alarm call point
- ⑬ Fire alarm call point
- ⑭ Fire alarm call point
- ⑮ Fire alarm call point
- ⑯ Fire alarm call point
- ⑰ Fire alarm call point
- ⑱ Fire alarm call point
- ⑲ Fire alarm call point
- ⑳ Fire alarm call point
- ㉑ Fire alarm call point
- ㉒ Fire alarm call point
- ㉓ Fire alarm call point
- ㉔ Fire alarm call point
- ㉕ Fire alarm call point
- ㉖ Fire alarm call point
- ㉗ Fire alarm call point
- ㉘ Fire alarm call point
- ㉙ Fire alarm call point
- ㉚ Fire alarm call point
- ㉛ Fire alarm call point
- ㉜ Fire alarm call point
- ㉝ Fire alarm call point
- ㉞ Fire alarm call point
- ㉟ Fire alarm call point
- ㊱ Fire alarm call point
- ㊲ Fire alarm call point
- ㊳ Fire alarm call point
- ㊴ Fire alarm call point
- ㊵ Fire alarm call point
- ㊶ Fire alarm call point
- ㊷ Fire alarm call point
- ㊸ Fire alarm call point
- ㊹ Fire alarm call point
- ㊺ Fire alarm call point
- ㊻ Fire alarm call point
- ㊼ Fire alarm call point
- ㊽ Fire alarm call point
- ㊾ Fire alarm call point
- ㊿ Fire alarm call point

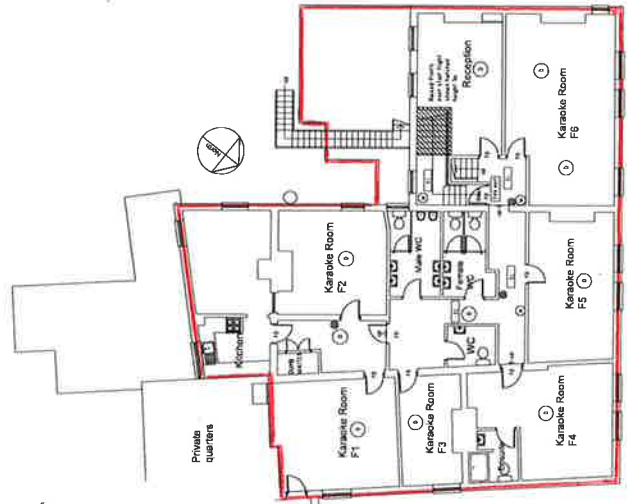

FIRST FLOOR PLAN
 SCALE: 1:100



GROUND FLOOR PLAN
 SCALE: 1:100

| | |
|---|---|
| 16 BARBICAN ROAD YORK YO10 5AA | |
| Drawing Title | LICENSING DRAWING: LAYOUT, FIRST AND SECOND FLOOR PLANS |
| Stephen Wood Architectural Services Ltd 20 Shearwater Way, Crayke, York YO12 6DZ Tel: 01432 853200 email: info@stephenwooddesign.com | |
| Scale | 1:100 @ A1 |
| Date | July 2012 |
| Drawn | SW |
| Disc No. | B.R. (16) / 01 |
| Rev | A1 |