




Planning Committee A

To be held on 16th May 2024

22/01733/FULM - Bradleys Farm Shop, New Lane, Huntington, York

Erection of charity children's centre with outdoor recreation facilities to also include; landscaping, footpaths, crossings, car parking and cycle parking following demolition of existing barn and polytunnel.

Site Location Plan

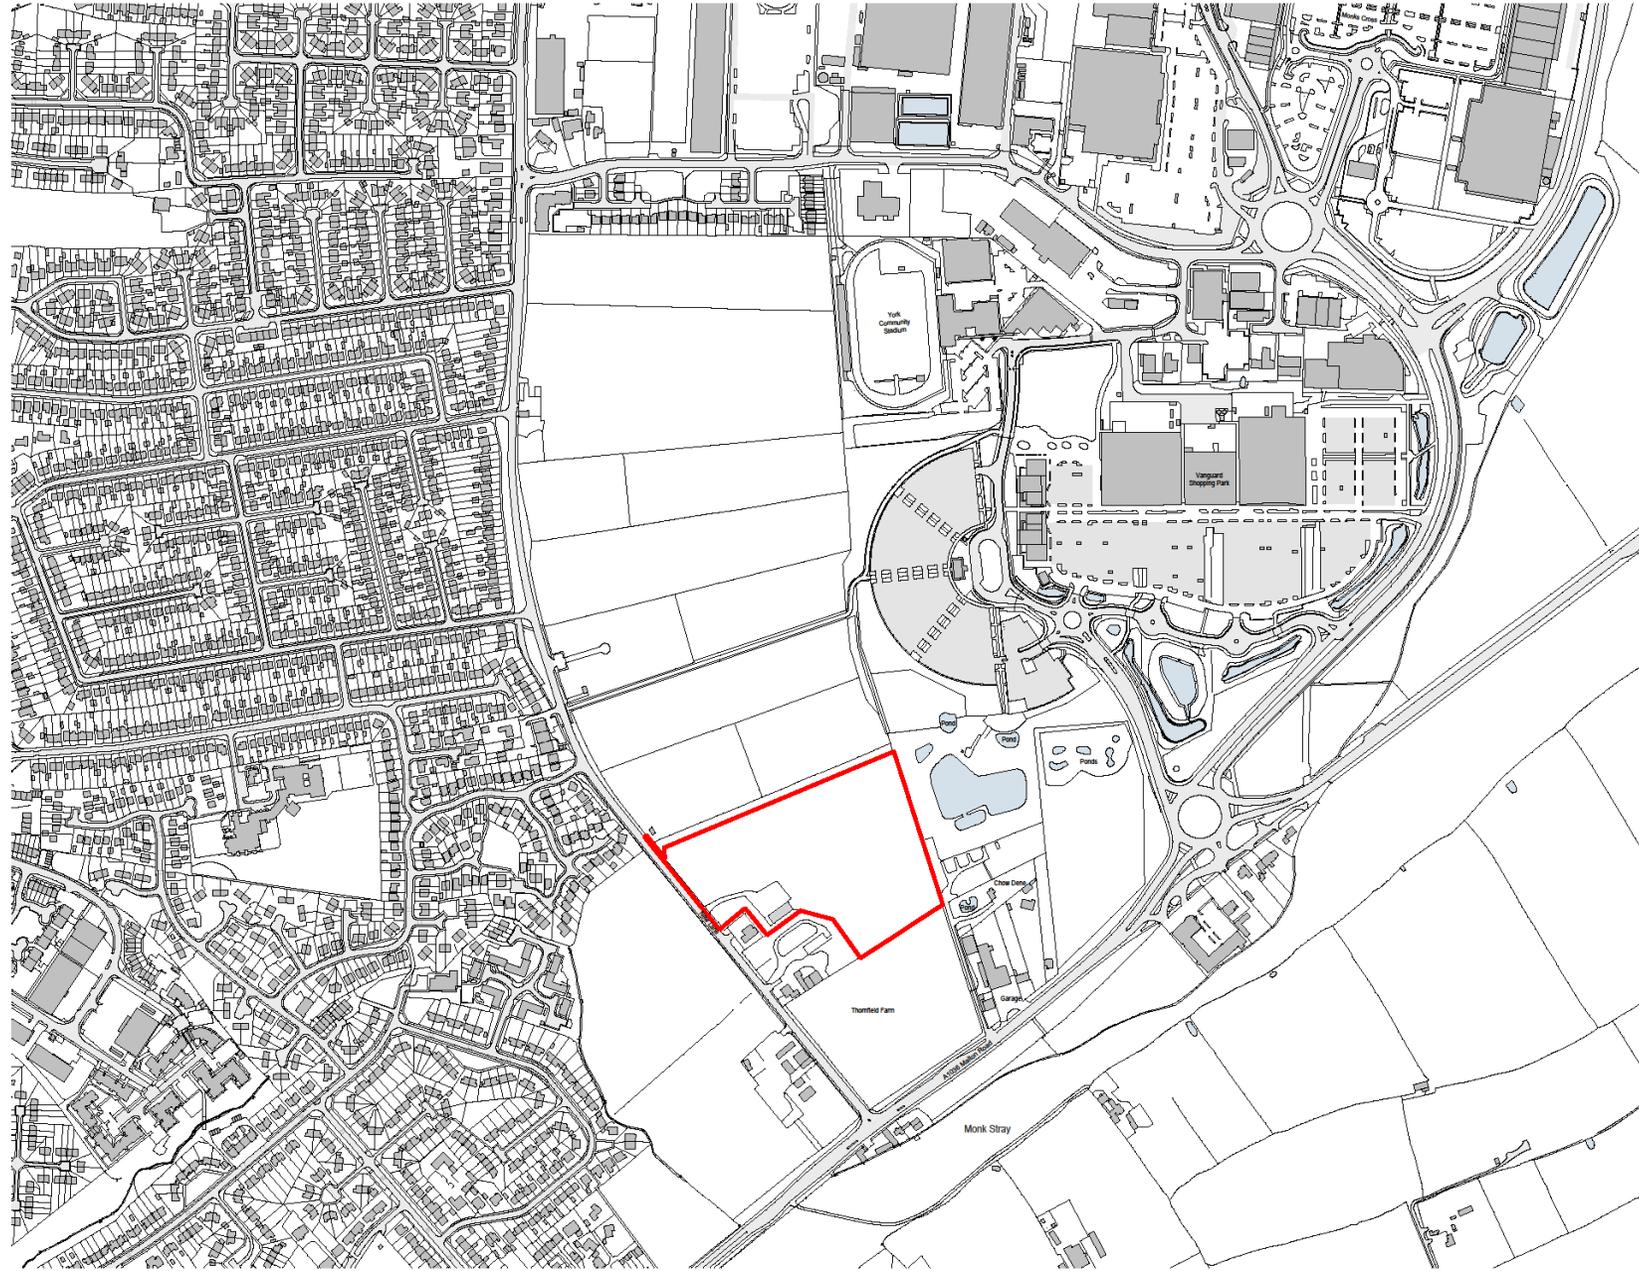

Copyright:
 This drawing is the sole copyright of Vincent & Brown any reproduction in any form is forbidden unless permitted in writing.
 Do not scale from this drawing, any discrepancies on site should be brought to the attention of Vincent & Brown.
 Work and materials must comply with the current building regulations and any relevant codes of practice, and must be read in conjunction with the building specifications and any other consultants or sub-contractor information.

LEGEND	
—	PLANNING APPLICATION SITE BOUNDARY
	SITE AREA: 34,305 sqm / 389,255 sqft

PI	13/09/23	Redline Boundary Update	drawn	CB
revision date	description			

Vincent & Brown

Studio: 12, Middlethorpe Business Park
 Simbale Lane, Easingwold, York, YO23 2BD
 t: 01904 700943 e: studio@vincentandbrown.com

project:
THE ISLAND
 NEW LANE, HUNTINGTON, YORK
 drawing:
LOCATION PLAN

date: 14.07.22	status: PLANNING	sheet size: A1
scale: 1:1250		

job number	orig	date	level	type	role	drawing number	rev
21050-VB-	ZZ-	00-	DR-	A-	0001	P1	



LOCATION PLAN
 1:2500

City of York Council Planning Committee Meeting - 16th May 2024



Aerial Image of
Site and Wider
Context



Aerial Image view
toward Monks
Cross Park and
Ride and
Vanguard Retail
Park



Aerial Image View
toward Malton
Road



Existing Site Entrance



View from Entrance
Northbound along New
Lane



View from South
of the site on
New Lane toward
site Entrance



Existing Site Layout Plan



Copyright:
This drawing is the sole copyright of Vincent & Brown any reproduction in any form is forbidden unless permitted in writing.
Do not scale from this drawing, any discrepancies on site should be brought to the attention of Vincent & Brown.
Work and materials must comply with the current building regulations and any relevant codes of practice, and must be read in conjunction with the building specification and any other consultants or sub-contractor information.

LEGEND	
	PLANNING APPLICATION SITE BOUNDARY
	SITE AREA: 34,305 sqm / 395,255 sqft
	EXISTING TREE & RPA
	REFER TO BARNES TREE SURVEY

P1 13/09/23 Redline Boundary Update
revision date description drawn d/b/v

Vincent & Brown
Studio 12, Middlethorpe Business Park
5in Balk Lane, Bishopthorpe, York, YO23 2BD
t: 01904 700943 e: studio@vincentandbrown.com

project:
THE ISLAND
NEW LANE, HUNTINGTON, YORK
drawing:
EXISTING SITE PLAN

date:	status:						
14.07.22	PLANNING						
scale: 1:500	Sheet size: A1						
job number:	orig:	date:	level:	type:	role:	drawing number:	rev:
21050-	VB-	ZZ-	00-	DR-	A-	0051	P1



EXISTING SITE PLAN
1:500

City of York Council Planning Committee Meeting - 16th May 2024



Proposed Site Layout Plan



Copyright:
 This drawing is the sole copyright of Vincent & Partners any reproduction in any form is forbidden unless permitted in writing.
 Do not scale from this drawing, any discrepancies on site should be brought to the attention of Vincent & Partners.
 Work and materials must comply with the current building regulations and any relevant codes of practice, and must be read in conjunction with the building specifications and any other consultants or sub-contractor information.

LEGEND

- PLANNING APPLICATION SITE BOUNDARY
- SITE AREA: 34,305 sqm / 385,255 sqft
- EXISTING TREE & RPA
REFER TO BARNES TREE SURVEY
- PROPOSED TREES
REFER TO RE-FORM LANDSCAPE DRAWINGS
- EVV
ELECTRIC VEHICLE CHARGING POINT

PK	11/04/21	4no. parking space added
PS	05/02/24	Coordination with Landscape
PA	22/01/24	Highways Update
PI	27/09/23	Landscape Update
PJ	13/09/23	Highways & Footpath Update
PI	03/05/23	Transport & Highways Update
revision date	description	drawn by

Vincent & Partners
 Studio 12, Middlethorpe Business Park
 Sim Balk Lane, Bishopthorpe, York, YO23 2BD
 t: 01904 700941 e: studio@vincentandpartners.com

project:
THE ISLAND
 NEW LANE, HUNTINGTON, YORK
 drawing:
PROPOSED SITE PLAN - ROOF PLAN

date:	14.07.22	status:	PLANNING					
scale:	1:500	sheet size:	A1					
<table border="1"> <tr> <td>10</td> <td>20</td> <td>30</td> <td>40</td> <td>50</td> </tr> </table>				10	20	30	40	50
10	20	30	40	50				
job number	orig	date	level	type	role	drawing number	rev	
21050-	VB-	ZZ-	BP-	DR-	A-	1052	P6	



PROPOSED SITE PLAN - ROOF PLAN
 1 : 500

City of York Council Planning Committee Meeting - 16th May 2024



Proposed Southwest and Northwest Elevations




PROPOSED SOUTHWEST ELEVATION 1 - MAIN ENTRANCE
1 : 200



PROPOSED NORTHWEST ELEVATION 2 - SIDE GARDEN
1 : 200

Copyright:
This drawing is the sole copyright of Vincent & Brown any reproduction in any form is forbidden unless permission is granted in writing.
Do not scale from this drawing, any discrepancies on site should be brought to the attention of Vincent & Brown.
Work and materials must comply with the current building regulations and any relevant codes of practice, and must be read in conjunction with the building specification and any other consultants or sub-contractor information.

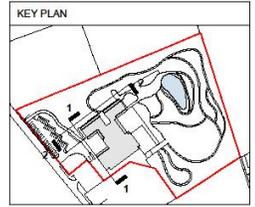

- LEGEND**
- ① CORK CLADDING PANEL
 - ② ALUMINUM FRAMED - DOUBLE GLAZING
 - ③ VERTICAL TIMBER CLADDING
 - ④ ZINC STANDING SEAM ROOF
 - ⑤ SOLAR PANEL ARRAY



revision	date	description	drawn	checked

Vincent & Brown

Studio 12, Middlethorpe Business Park
Sim Bak Lane, Middlethorpe, York, YO23 2BD
t: 01904 700941 e: studio@vincentandbrown.com

project:
THE ISLAND
NEW LANE, HUNTINGTON, YORK
drawing:
PROPOSED ELEVATIONS

date:	14.07.22	status:	PLANNING	sheet size:	A1
scale:	1:200				
job number:	21050-VB-ZZ-DR-A-	1300	rev:		

Proposed Northeast and Southeast Elevations




PROPOSED NORTHEAST ELEVATION 3 - REAR ELEVATION
1 : 200



PROPOSED SOUTHEAST ELEVATION 4 - BOUNDARY ELEVATION
1 : 200

Copyright
This drawing is the sole copyright of Vincent & Brown any reproduction in any form is forbidden unless permission is granted in writing.
Do not scale from this drawing, any discrepancies on site should be brought to the attention of Vincent & Brown.
Work and materials must comply with the current building regulations and any relevant codes of practice, and must be read in conjunction with the building specification and any other constraints or sub-contractor information.

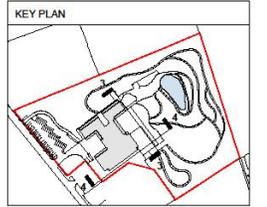

- LEGEND**
- ① CORK CLADDING PANEL
 - ② ALUMINIUM FRAMED - DOUBLE GLAZING
 - ③ VERTICAL TIMBER CLADDING
 - ④ ZINC STANDING SEAM ROOF
 - ⑤ SOLAR PANEL ARRAY



revision date description drawn checked

Vincent & Brown
Studio 12, Middlethorpe Business Park
Sim Ball Lane, Bishopton, York, YO23 2BQ
t: 01904 700941 e: studio@vincentandbrown.com

project:
**THE ISLAND
NEW LANE, HUNTINGTON, YORK**

drawing:
PROPOSED ELEVATIONS

date: 14.07.22 issue: PLANNING
scale: 1:200 sheet size: A1
0 4 8 12 16 20

job number	orig	zone	level	type	role	drawing number	rev
21050-LVB	ZB	XX	DR	A-		1301	

Proposed Northeast and Southeast Elevations




PROPOSED NORTHEAST ELEVATION 3 - REAR ELEVATION
1 : 200



PROPOSED SOUTHEAST ELEVATION 4 - BOUNDARY ELEVATION
1 : 200

Copyright
This drawing is the sole copyright of Vincent & Brown any reproduction in any form is forbidden unless permission is granted in writing.
Do not scale from this drawing, any discrepancies on site should be brought to the attention of Vincent & Brown.
Work and materials must comply with the current building regulations and any relevant codes of practice, and must be read in conjunction with the building specification and any other constraints or sub-contractor information.

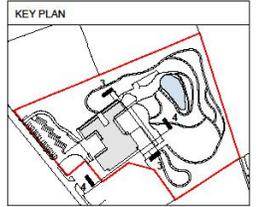

LEGEND

- ① CORK CLADDING PANEL
- ② ALUMINIUM FRAMED - DOUBLE GLAZING
- ③ VERTICAL TIMBER CLADDING
- ④ ZINC STANDING SEAM ROOF
- ⑤ SOLAR PANEL ARRAY



revision date description drawn checked

Vincent & Brown

Studio 12, Middlethorpe Business Park
Sim Ball Lane, Bishopton, York, YO23 2BQ
t: 01904 700941 e: studio@vincentandbrown.com

project:
**THE ISLAND
NEW LANE, HUNTINGTON, YORK**

drawing:
PROPOSED ELEVATIONS

date: 14.07.22	status: PLANNING	sheet no: A11
scale: 1:200		

job number	orig	zone	level	type	role	drawing number	rev
21050-LVB	Z2	Y1	DR	A-		1301	

Proposed Sections A-A and B-B




PROPOSED SECTION A-A
1 : 200



PROPOSED SECTION B-B
1 : 200

Copyright:
This drawing is the sole copyright of Vincent & Brown any reproduction in any form is forbidden unless permission is granted in writing.
Do not scale from this drawing, any discrepancies on site should be brought to the attention of Vincent & Brown.
Work and materials must comply with the current building regulations and any relevant codes of practice, and must be read in conjunction with the building specification and any other consultants or sub-contractor information.

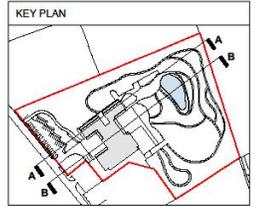

- LEGEND**
- ① CORK CLADDING PANEL
 - ② ALUMINIUM FRAMED - DOUBLE GLAZING
 - ③ VERTICAL TIMBER CLADDING
 - ④ ZINC STANDING SEAM ROOF
 - ⑤ SOLAR PANEL ARRAY



revision date description drawn dwt

Vincent & Brown

Studio 12, Middlethorpe Business Park
Sim Bak Lane, Bishopthorpe, York, YO23 2BD
t: 01904 700943 e: studio@vincentandbrown.com

project:
**THE ISLAND
NEW LANE, HUNTINGTON, YORK**

drawing:
PROPOSED SECTIONS

date: 14.07.22 status: PLANNING
scale: 1:200 sheet size: A1
0 4 8 12 16 20

job number	orig	zone	level	type	role	drawing number	rev
21050-VB	ZZ	KX	DR	A		1500	

Proposed Sections C-C and D-D




PROPOSED SECTION C-C
1 : 200



PROPOSED SECTION D-D
1 : 200

City of York Council Planning Committee Meeting - 16th May 2024

Copyright:
This drawing is the sole copyright of Vincent & Brown any reproduction in any form is forbidden unless permission is granted in writing.
Do not scale from this drawing, any discrepancies on site should be brought to the attention of Vincent & Brown.
Work and materials must comply with the current building regulations and any relevant codes of practice, and must be read in conjunction with the building specification and any other consultants or sub-contractor information.

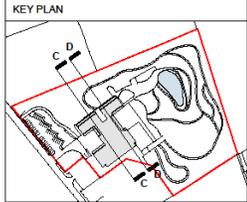

LEGEND

- ① CORK CLADDING PANEL
- ② ALUMINIUM FRAMED - DOUBLE GLAZING
- ③ VERTICAL TIMBER CLADDING
- ④ ZINC STANDING SEAM ROOF
- ⑤ SOLAR PANEL ARRAY



revision date description drawn checked

Vincent & Brown


Studio 12, Middlethorpe Business Park
Sim Ball Lane, Bolethorpe, York, YO23 2BQ
t: 01904 700941 e: studio@vincentandbrown.com

project:
THE ISLAND
NEW LANE, HUNTINGTON, YORK
drawing:
PROPOSED SECTIONS

date:	14.07.22	status:	PLANNING
scale:	1:200	sheet size:	A1

job number	eng	date	level	type	role	drawing number	rev
21050-VB-	ZZ	14.07.22	DR	A-	1501		1

Proposed Ground Floor Plan

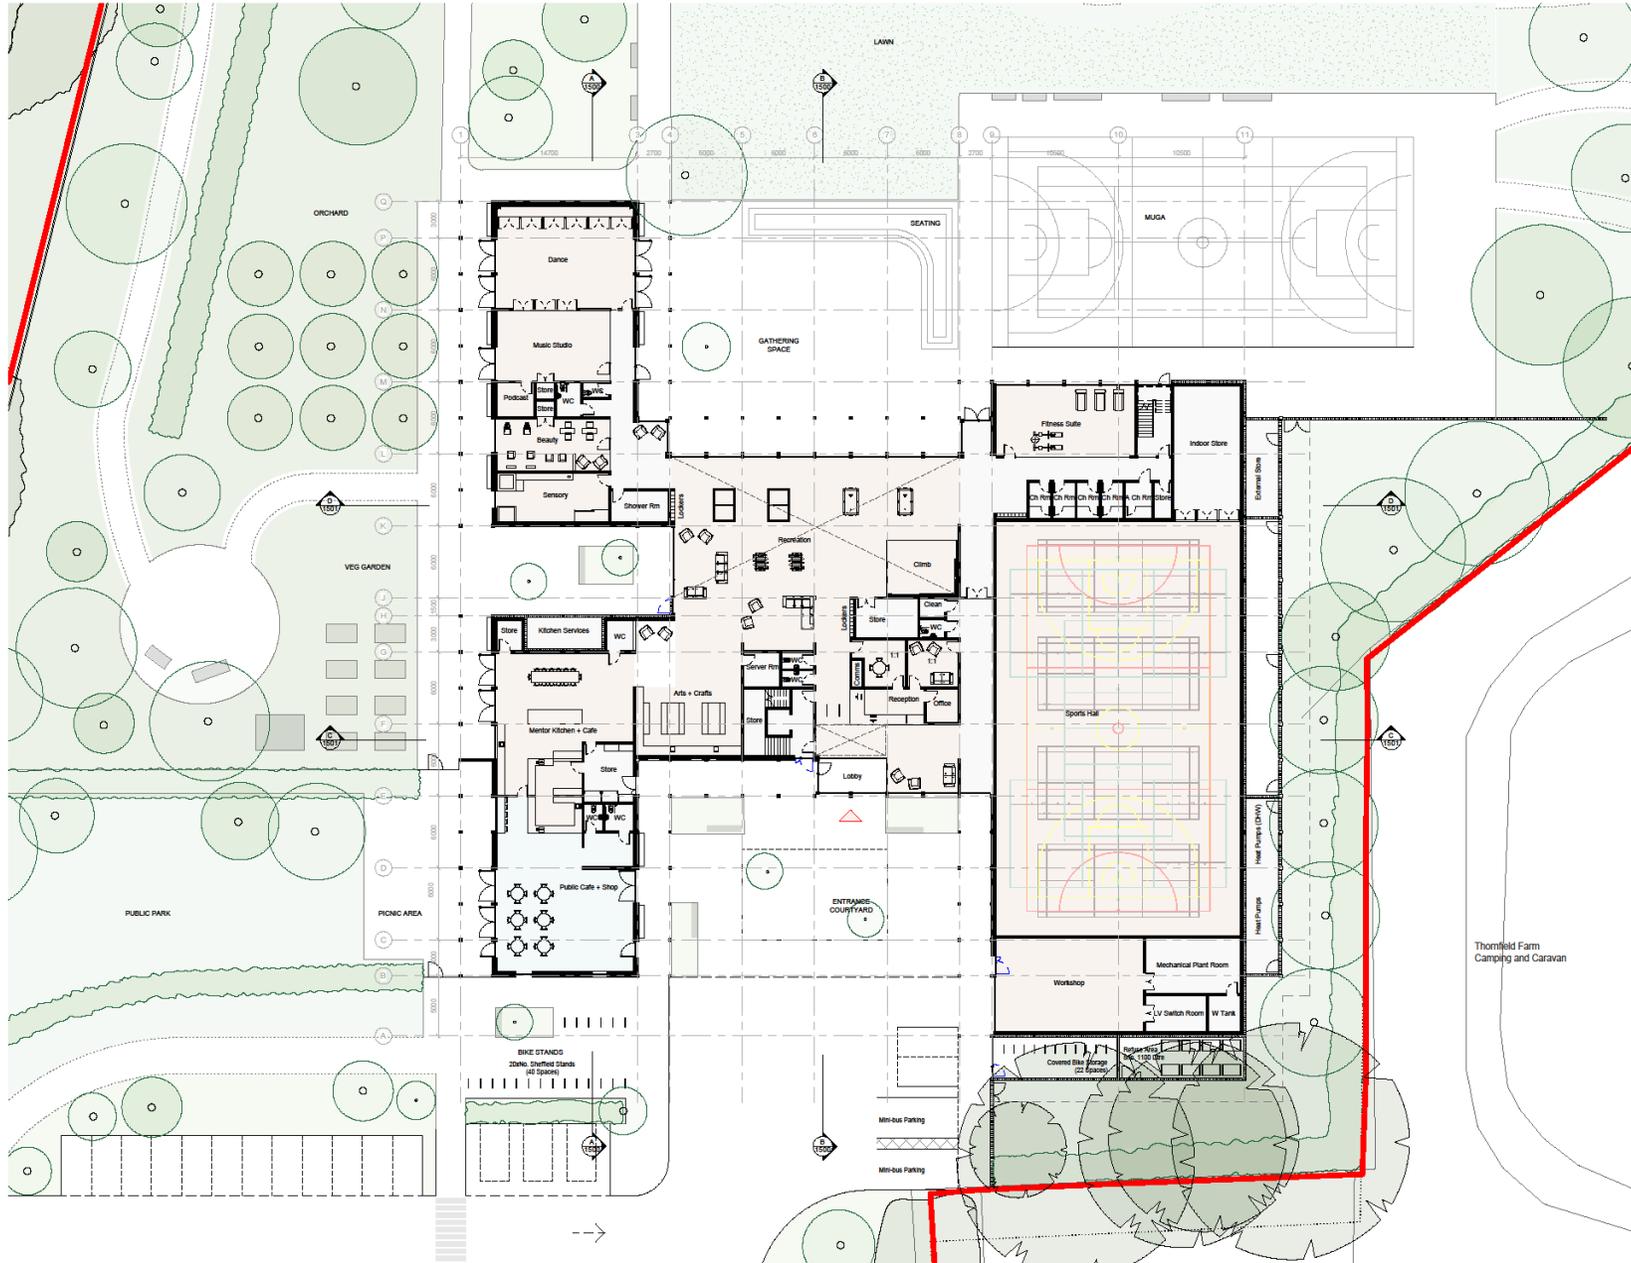

Copyright:
 This drawing is the sole copyright of Vincent & Partners any reproduction in any form is forbidden unless permission is granted in writing.
 Do not scale from this drawing, any discrepancies on site should be brought to the attention of Vincent & Partners.
 Work and materials must comply with the current building regulations and any relevant codes of practice, and must be read in conjunction with the building specification and any other consultants or sub-contractor information.

LEGEND

- PLANNING APPLICATION SITE BOUNDARY
SITE AREA: 34,305 sqm / 369,255 sqft
- EXISTING TREE & RPA
REFER TO BARNES TREE SURVEY
- PROPOSED TREES
REFER TO RE-FORM LANDSCAPE DRAWINGS
- THE ISLAND PRIVATE SPACES
- PUBLIC SPACES
- SERVICE SPACES

P4 11/04/24 Area, parking space added
 P3 05/02/24 Coordination with Landscape
 P2 22/01/24 Highways Update
 P1 10/05/23 Transport & Highways Update

revision date	description	drawn	chkd

Vincent & Partners
 Studio 12, Middlethorpe Business Park
 Sim Balk Lane, Bishopthorpe, York, YO23 2BD
 t: 01904 700941 e: studio@vincentandpartners.com

project:
**THE ISLAND
 NEW LANE, HUNTINGTON, YORK**

drawing:
PROPOSED GROUND FLOOR PLAN

date:	status:	sheet size:
14.07.22	PLANNING	A1
1:200		

Scale: 1:200

job number:	orig:	zone:	level:	type:	role:	drawing number:	rev:
21050-	VB-	Zz-	00-	DR-	A-	1100	P4



PROPOSED GROUND FLOOR PLAN
 1:200

City of York Council Planning Committee Meeting - 16th May 2024



-  Planning application boundary
-  Proposed building
-  Proposed grass lawn
-  Proposed herbaceous perennials and grass planting
-  Proposed wetland planting
-  Proposed wildflower meadow planting
-  Proposed perennial understorey planting
-  Existing retained hedgerow planting
-  Proposed hedgerow planting
-  Proposed high quality Dutch style paving
-  Proposed high quality Dutch style paving
-  Timber benches and seating
-  Spill out seating areas
-  Timber natural play
-  Proposed secure boundary fencing
-  Proposed 3m timber fencing
-  Proposed gate
-  Proposed sliding gate for vehicle access
-  Proposed sheltered cycle storage
-  Proposed greenhouse
-  Proposed column lighting
-  Proposed wall mounted lighting
-  Proposed round set lighting
-  Proposed permeable geo-grid to overspill parking area
-  Proposed self binding gravel surfacing
-  Proposed resin bound gravel surfacing
-  Proposed coloured polymeric surface to external MUGA
-  Proposed coloured asphalt surfacing to vehicle route
-  Proposed tree in hard landscape
-  Proposed tree in soft landscape
-  Existing trees to be retained
-  Proposed catenary lighting
-  Proposed bus shelter to replace existing



Illustrative Landscape Plan



23/01309/REMM - North Selby Mine, New Road, Deighton, York

Reserved matters application for appearance, landscaping, layout and scale of redevelopment of the former North Selby Mine site to a leisure development comprising of a range of touring caravan and static caravans and associated facilities following the grant of outline permission 19/00078/OUTM.



North Selby Mine
Internal Parking
Area



Existing Site viewed
from East



Vehicular Access



Masterplan

LEGEND

-  Planning Permission Boundary
-  Existing Public Rights of Way
-  Contours (1m Intervals - mAOD)
-  Proposed Recreational Footpaths
-  Proposed Amenity Buildings - Existing Structures
-  Proposed Wildlife and Surface Water Management Ponds
-  Existing & Proposed Woodland (Tree & Shrub Planting)
-  Open Mosaic, Tussocky Grassland, Meadow and Woodland Fringe Habitats
-  Agricultural Grassland - to be managed as Species Rich Grassland
-  Recreational Area
-  Proposed Gateboard Fencing / Stock Proof Fencing
-  Site of Importance for Nature Conservation (SINC) Boundary
-  Information Recreation and Dog off Lead Zone - Dogs to be kept on leash in all other zones outside of the development footprint
-  Recycling / Refuse Areas
-  Bike Store



KEDD
KEDD Limited

PROJECT:
North Selby Leisure Proposal

TITLE:
Site Masterplan

REF NO:
KD.NSLBY.1.D.001

DATE:
December 2023


SCALE:
1:1,250 @ A1

STATUS:
FINAL

This drawing may not be used without the consent of Kedd Development Limited
Fox Studio, Much Wenlock, Shropshire TF13 6BL
© Crown copyright and database rights (2017) Ordnance Survey 0100031673



Location and Layout of Amenity Buildings

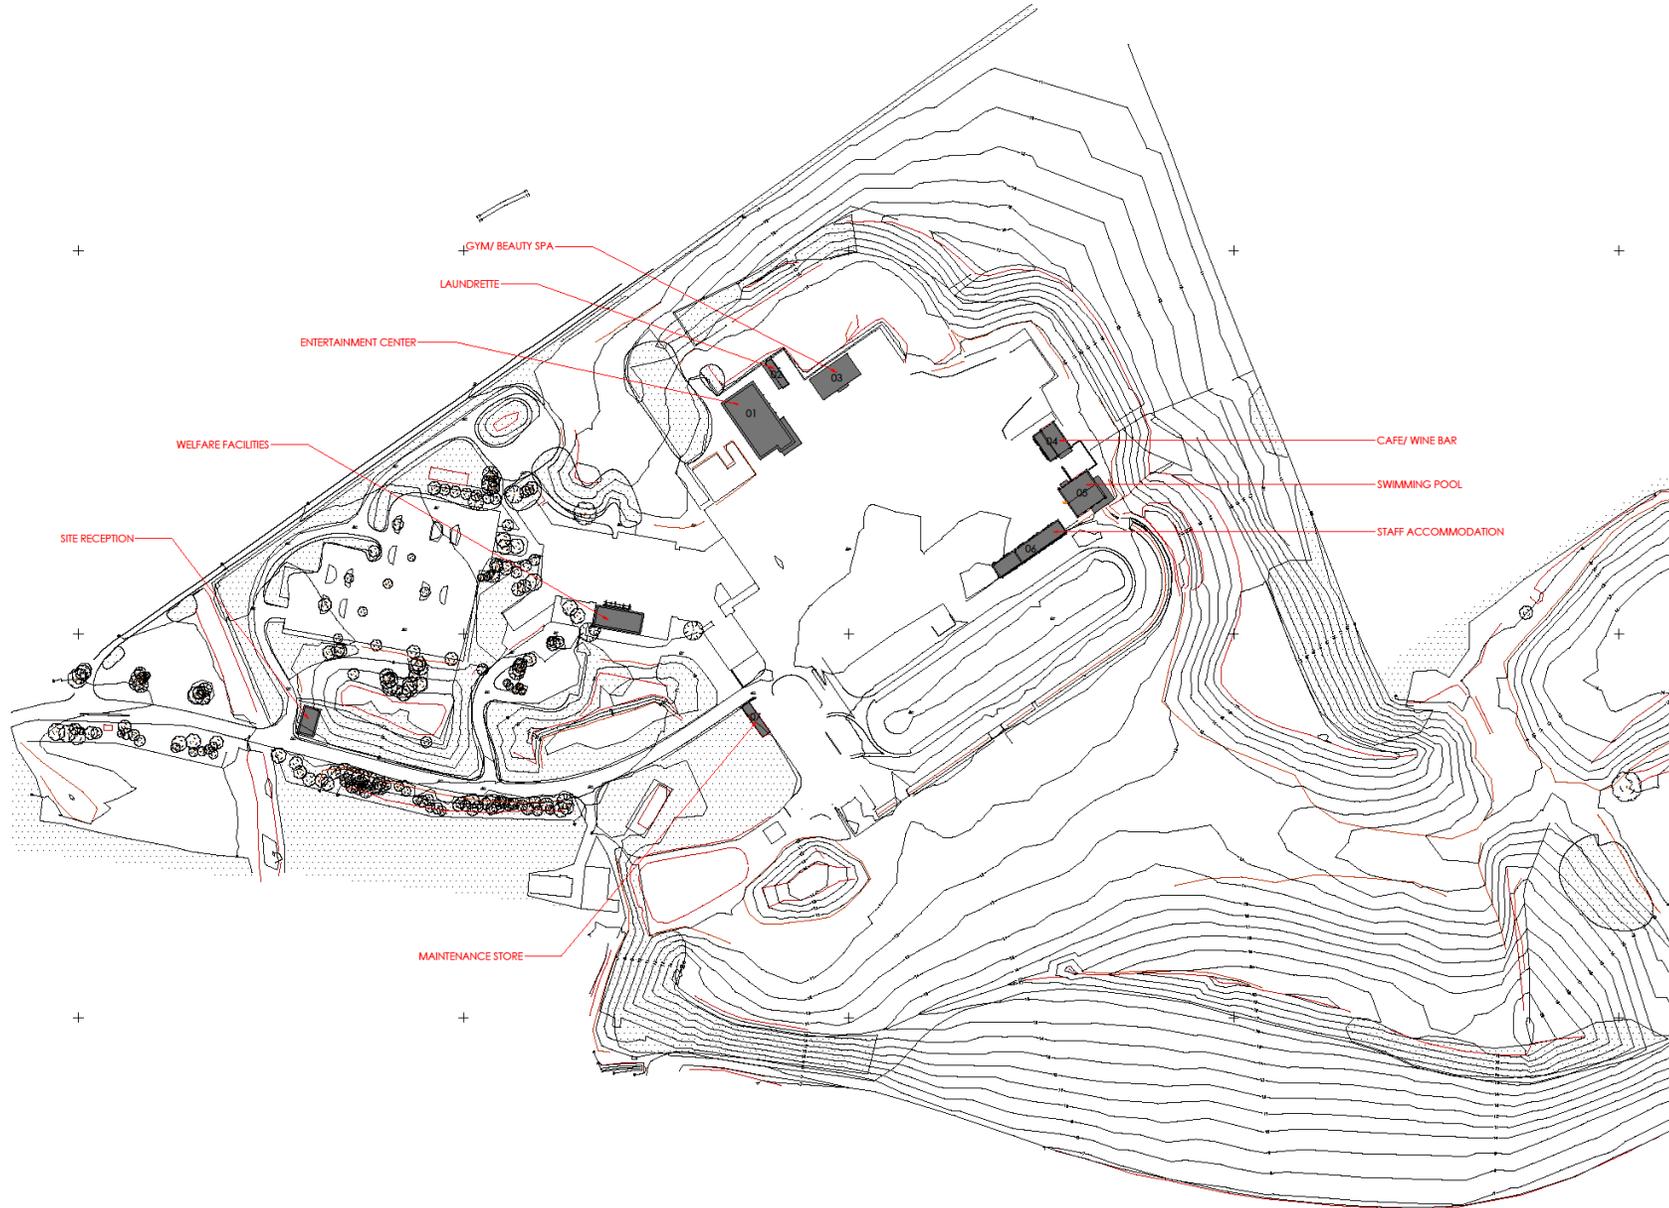


City of York Council Planning Committee Meeting - 16th May 2024




Notes:
 © This drawing and the information contained within this media remains the property of TJB Architects Ltd and may not be distributed to any party in any form without the knowledge and written consent of TJB Architects Ltd. The information should be distributed in its entirety and is not to be reproduced or altered without the knowledge and written consent of TJB Architects Ltd. The information contained within this media is for guidance only. While we endeavor to provide accuracy and detail there is no expressed or implied warranty or fitness for any particular purpose. Visited with this information. All dimensions and levels depicted are subject to checking on site. TJB Architects Ltd accept no responsibility for the accuracy of any information provided by third parties.
 * DO NOT SCALE FROM THESE DRAWINGS *

REV	DESCRIPTION	BY	DATE
STATUS: PRELIMINARY / FOR COMMENT			
		TJB Architects Ltd Tel: (+44) 01625 725 825 Email: info@tjbarchitects.co.uk Web: www.tjbarchitects.co.uk	
CLIENT: FLANNIGAN ESTATES			
SITE: NORTH SELBY MINE WHELDRAKE YORK			
PROJECT: CARAVAN PARK			
TITLE: LOCATION & LAYOUT OF AMENITY BUILDINGS			
SCALE 1:1	DATE: DEC 2023	DRAWN: TJB	CHECKED: TJB
PROJECT NO: 223	DRAWING NO: 25	REVISION:	
	PL01_001		


Amenity Facilities Proposed Plans

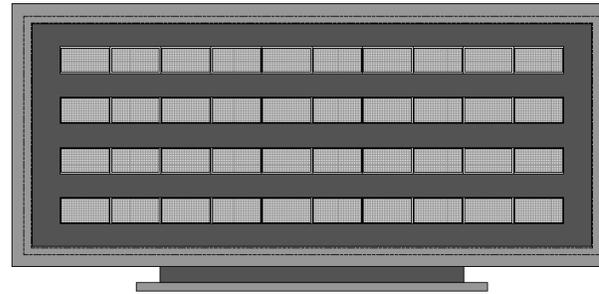

FLOOR PLAN AS PROPOSED - AMENITY FACILITIES
SCALE 1:100

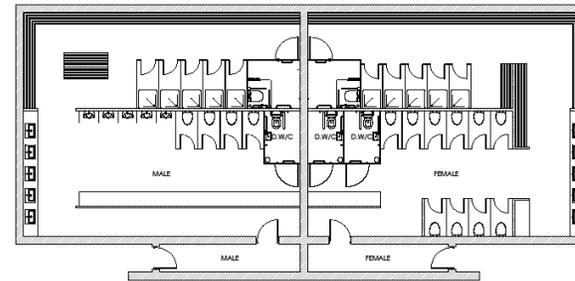


FLOOR PLAN AS PROPOSED - AMENITY FACILITIES
SCALE 1:100

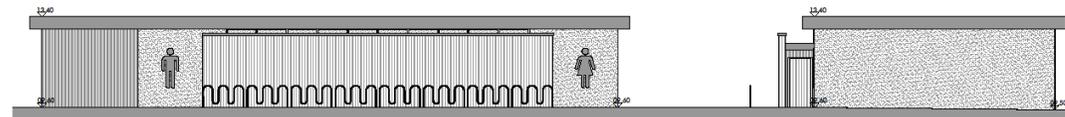

SOUTH ELEVATION AS PROPOSED
SCALE 1:100

EAST ELEVATION AS PROPOSED
SCALE 1:100

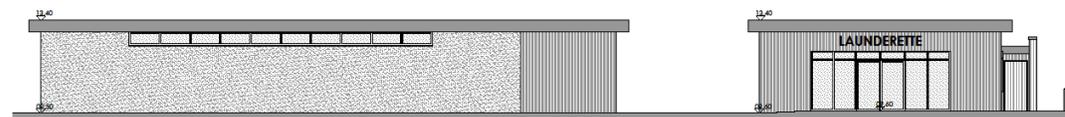

NORTH ELEVATION AS PROPOSED
SCALE 1:100

WEST ELEVATION AS PROPOSED
SCALE 1:100

Notes:

© This drawing and the information contained within this media remains the property of TJB Architects Ltd and may not be distributed to any party in any form without the knowledge and written consent of TJB Architects Ltd. The information should be distributed in its entirety and is not to be reproduced or altered without the knowledge and written consent of TJB Architects Ltd. The information contained within this media is for guidance only. While we endeavor to provide accuracy and detail there is no expressed or implied warranty or fitness for any particular purpose, supplied with this information. All dimensions and levels depicted are subject to checking on site. TJB Architects Ltd accept no responsibility for the accuracy of any information provided by third parties.
* DO NOT SCALE FROM THESE DRAWINGS *


MATERIALS

- VERTICAL
- TIMBER CLADDING
- CORRUGATED METAL
- ALUMINIUM CLADDING


REV:	DESCRIPTION:	BY:	DATE:
STATUS: PRELIMINARY / FOR COMMENT			
TJB architects		TJB Architects Ltd Tel: (+44) 01625 725 925 Email: info@tjbarchitects.co.uk Web: www.tjbarchitects.co.uk	
CLIENT:	FLANNIGAN ESTATES		
SITE:	NORTH SELBY MINE WHELDRAKE YORK		
AREA:	CARAVAN PARK		
TITLE:	AMENITY FACILITIES ELEVATIONS AS PLANS		
SCALE: 1:100	DATE: DEC 2023	DRAWN: TJB	CHECKED: TJB
PROJECT NO: 223	26	PL01_013	REVISION: -



Entertainment Centre – Proposed Plans

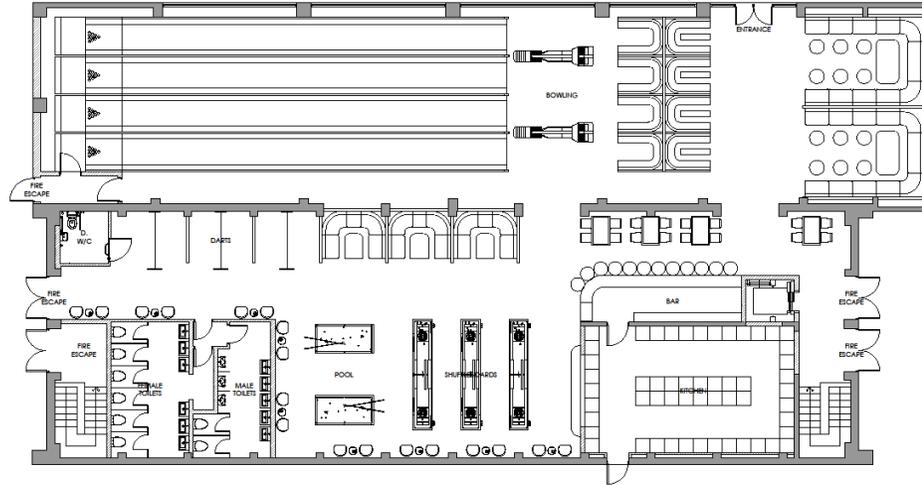

FLOOR PLAN AS PROPOSED - ENTERTAINMENT CENTER
GROUND FLOOR PLAN
SCALE 1:100

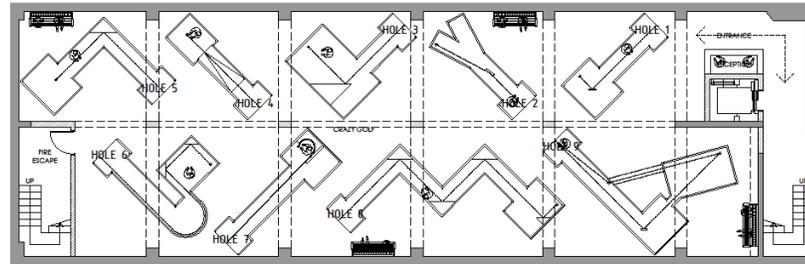

FLOOR PLAN AS PROPOSED - ENTERTAINMENT CENTER
BASEMENT FLOOR PLAN
SCALE 1:100



SOUTH EAST ELEVATION AS PROPOSED
SCALE 1:100



NORTH WEST ELEVATION AS PROPOSED
SCALE 1:100

City of York Council Planning Committee Meeting - 16th May 2024




Notes:
© This drawing and the information contained within this media remains the property of TJB Architects Ltd and may not be distributed to any party in any form without the knowledge and written consent of TJB Architects Ltd. The information should be distributed in its entirety and is not to be reproduced or altered without the knowledge and written consent of TJB Architects Ltd. The information contained within this media is for guidance only. While we endeavor to provide accuracy and detail there is no expressed or implied warranty or fitness for any particular purpose, supplied with this information. All dimensions and levels depicted are subject to checking on site. TJB Architects Ltd accept no responsibility for the accuracy of any information provided by third parties.
* DO NOT SCALE FROM THESE DRAWINGS *


- MATERIALS**
- RENDER
 - TIMBER CLADDING
 - CORRUGATED METAL
 - ALUMINIUM CLADDING

REV.	DESCRIPTION	BY	DATE
STATUS: PRELIMINARY / FOR COMMENT			
		TJB Architects Ltd. Tel: (+44) 01625 725 805 Email: info@tjbarchitects.co.uk Web: www.tjbarchitects.co.uk	
CLIENT: FLANNIGAN ESTATES			
SITE: NORTH SELBY MINE WHELDOURSE YORK			
PROJECT: CARAVAN PARK			
TITLE: Unit 1 - ENTERTAINMENT CENTER ELEVATIONS AS PLANS			
SCALE 1:100	DATE: DEC 2023	DRAWN: TJB	CHECKED: TJB
PROJECT NO: 223	DATE: 27	DRAWING NO: PL01_006	REVISION: -


Gym and Spa – Proposed Plans

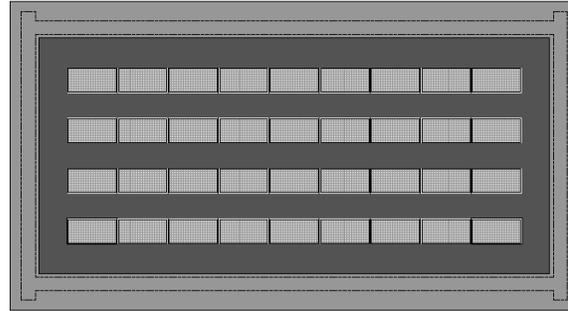

ROOF PLAN AS PROPOSED - BEAUTY SPA & GYM
SCALE 1:100

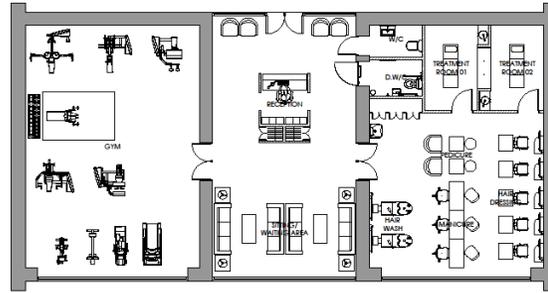


FLOOR PLAN AS PROPOSED - BEAUTY SPA & GYM
SCALE 1:100

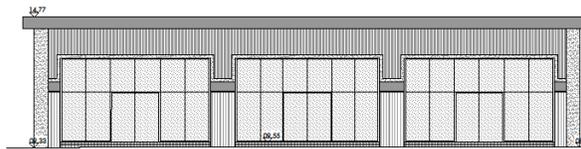


SOUTH EAST ELEVATION AS PROPOSED
SCALE 1:100



NORTH EAST ELEVATION AS PROPOSED
SCALE 1:100

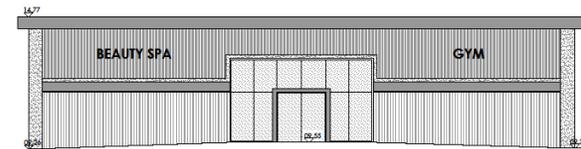

NORTH WEST ELEVATION AS PROPOSED
SCALE 1:100

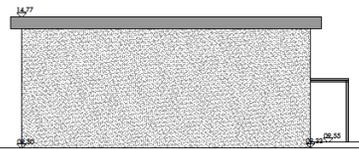

SOUTH WEST ELEVATION AS PROPOSED
SCALE 1:100

Notes:

© This drawing and the information contained within this media remains the property of TJB Architects Ltd and may not be distributed to any party in any form without the knowledge and written consent of TJB Architects Ltd. The information should be distributed in its entirety and is not to be reproduced or altered without the knowledge and written consent of TJB Architects Ltd. The information contained within this media is for guidance only. While we endeavor to provide accuracy and detail there is no expressed or implied warranty or fitness for any particular purpose, validated with this information. All dimensions and levels depicted are subject to checking on site. TJB Architects Ltd accept no responsibility for the accuracy of any information provided by third parties.

* DO NOT SCALE FROM THESE DRAWINGS *


MATERIALS

- RIBBED
- TIMBER CLADDING
- CORRUGATED METAL
- ALUMINUM CLADDING


REV	DESCRIPTION	BY	DATE
STATUS: PRELIMINARY / FOR COMMENT			
		TJB Architects Ltd. Tel: (+44) 01625 725 825 Email: info@tjbarchitects.co.uk Web: www.tjbarchitects.co.uk	
CLIENT: FLANNIGAN ESTATES			
SITE: NORTH SELBY MINE WHELDRAKE YORK			
PROJECT: CARAVAN PARK			
TITLE: GYM & SPA ELEVATIONS AS PLANS			
SCALE 1:100	DATE: DEC 2023	DRAWN: TJB	CHECKED: TJB
PROJECT NO: 223	DRAWING NO: PL01_009	REVISION: -	




Laundrette Plans and Elevations

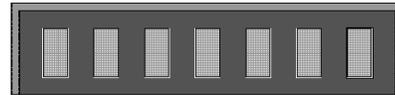

ROOF PLAN AS PROPOSED - LAUNDRETTE
SCALE 1:100

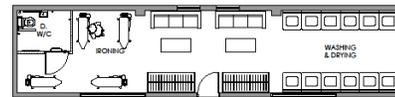

FLOOR PLAN AS PROPOSED - LAUNDRETTE
SCALE 1:100

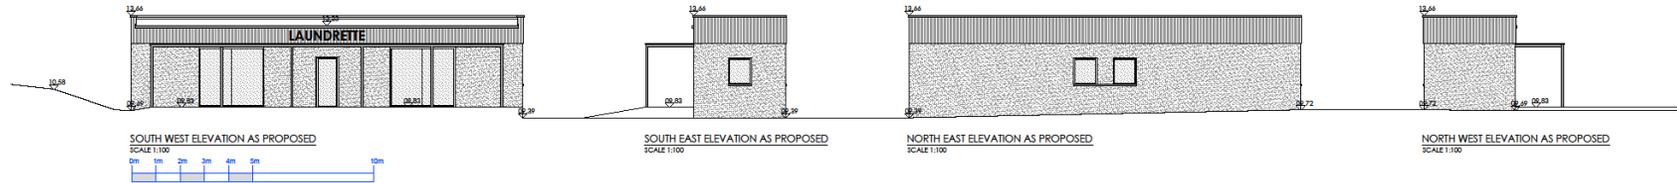

Notes:

© This drawing and the information contained within this media remain the property of TJB Architects Ltd and may not be distributed to any party in any form without the knowledge and written consent of TJB Architects Ltd. The information should be distributed in its entirety and is not to be reproduced or altered without the knowledge and written consent of TJB Architects Ltd. The information contained within this media is for guidance only. While we endeavor to provide accuracy and detail there is no expressed or implied warranty or fitness for any particular purpose, implied with this information. All dimensions and levels depicted are subject to checking on site. TJB Architects Ltd accept no responsibility for the accuracy of any information provided by third parties.

* DO NOT SCALE FROM THESE DRAWINGS *


MATERIALS

- RIBBED
- TIMBER CLADDING
- CORRUGATED METAL
- ALUMINIUM CLADDING


REV.	DESCRIPTION	BY	DATE
PRELIMINARY / FOR COMMENT			
		TJB Architects Ltd. Tel: (+44) 01625 725 825 Email: info@tjbarchitects.co.uk Web: www.tjbarchitects.co.uk	
CLIENT: FLANNIGAN ESTATES			
SITE: NORTH SELBY MINE WHELDRAKE YORK			
BRIEF: CARAVAN PARK			
TITLE: LAUNDRETTE ELEVATIONS AS PLANS			
SCALE: 1:100	SHEET NO: 9	DATE: DEC 2023	DRAWN BY: TJB
PROJECT NO: 223	DRAWING NO: PL01_008	CHECKED BY: TJB	REVISION: -




Staff Accommodation Plans and Elevations

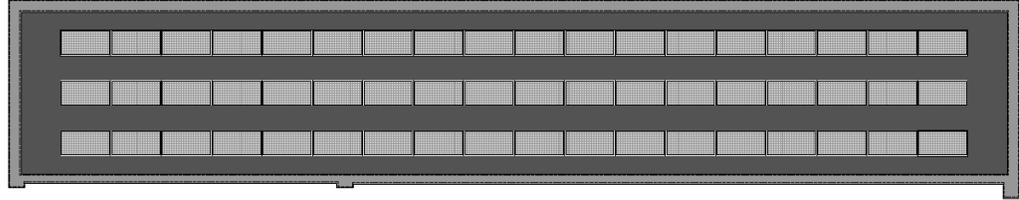

ROOF PLAN AS PROPOSED - STAFF ACCOMMODATION
SCALE 1:100

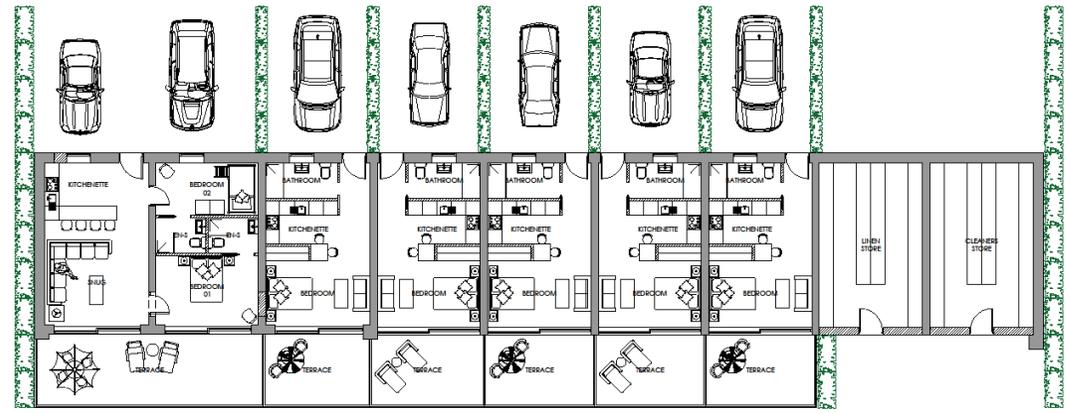


FLOOR PLAN AS PROPOSED - STAFF ACCOMMODATION
SCALE 1:100

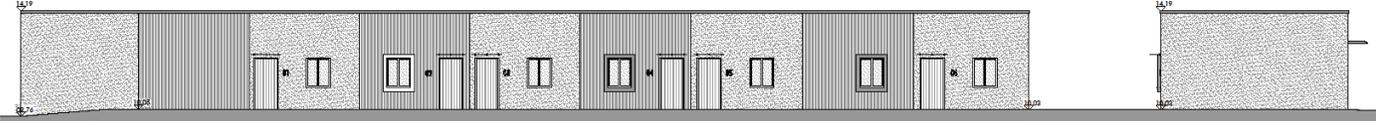

NORTH WEST ELEVATION AS PROPOSED
SCALE 1:100

SOUTH WEST ELEVATION AS PROPOSED
SCALE 1:100

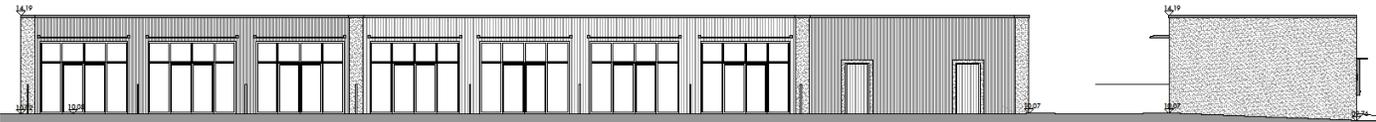

SOUTH EAST ELEVATION AS PROPOSED
SCALE 1:100

NORTH EAST ELEVATION AS PROPOSED
SCALE 1:100

Notes:
© This drawing and the information contained within this media remains the property of TJB Architects Ltd and may not be distributed to any party in any form without the knowledge and written consent of TJB Architects Ltd. The information should be distributed in its entirety and is not to be reproduced or altered without the knowledge and written consent of TJB Architects Ltd. The information contained within this media is for guidance only. While we endeavor to provide accuracy and detail there is no expressed or implied warranty or fitness for any particular purpose, supplied with this information. All dimensions and levels depicted are subject to checking on site. TJB Architects Ltd accept no responsibility for the accuracy of any information provided by third parties.
* DO NOT SCALE FROM THESE DRAWINGS *

- MATERIALS
- BRICK
 - TIMBER CLADDING
 - CORRUGATED METAL
 - ALUMINIUM CLADDING

REV	DESCRIPTION	BY	DATE
STATUS: PRELIMINARY / FOR COMMENT			

TJB architects
TJB Architects Ltd.
Tel: (+44) 01625 725 805
Email: info@tjbarchitects.co.uk
Web: www.tjbarchitects.co.uk

CLIENT: FLANNIGAN ESTATES

SITE: NORTH SELBY MINE
WHELDRAKE
YORK


PROJECT: CARAVAN PARK

TITLE: STAFF ACCOMMODATION
ELEVATIONS AS PLANS


SCALE	DATE	DRAWN	CHECKED
1:100	DEC 2023	TJB	TJB
PROJECT NO:	223	DRAWING NO:	PL01_012
		REVISION:	-




Reception and Maintenance Buildings Plans and Elevations

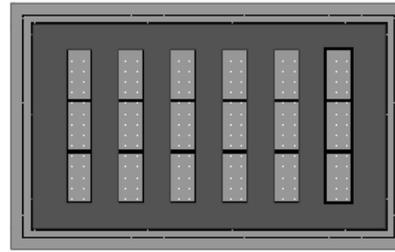


ROOF PLAN AS PROPOSED - RECEPTION
SCALE 1:100

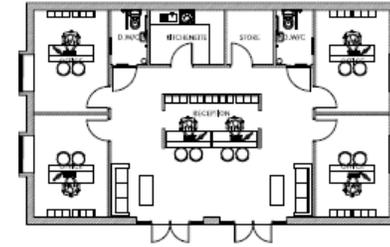


FLOOR PLAN AS PROPOSED - RECEPTION
SCALE 1:100

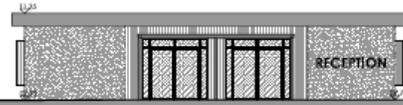


WEST ELEVATION AS PROPOSED
SCALE 1:100

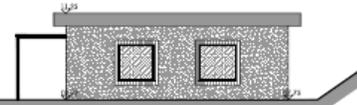


SOUTH ELEVATION AS PROPOSED
SCALE 1:100

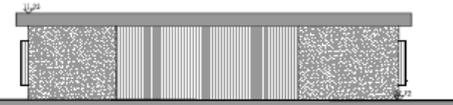

EAST ELEVATION AS PROPOSED
SCALE 1:100

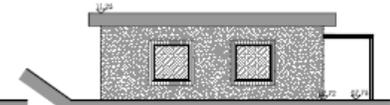

NORTH ELEVATION AS PROPOSED
SCALE 1:100

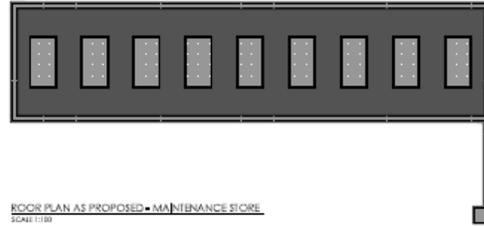


ROOF PLAN AS PROPOSED - MAINTENANCE STORE
SCALE 1:100



FLOOR PLAN AS PROPOSED - MAINTENANCE STORE
SCALE 1:100



NORTH EAST ELEVATION AS PROPOSED
SCALE 1:100

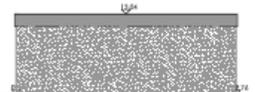

NORTH WEST ELEVATION AS PROPOSED
SCALE 1:100



SOUTH WEST ELEVATION AS PROPOSED
SCALE 1:100



SOUTH EAST ELEVATION AS PROPOSED
SCALE 1:100

Notes:
 This drawing and the information contained within this media remain the property of TJB Architects Ltd and may not be distributed to any party other than the intended recipient without the written consent of TJB Architects Ltd. The information shall be distributed in its entirety and is not to be reproduced or used without the knowledge and written consent of TJB Architects Ltd. The information contained within this media is for guidance only and is not intended to provide certainty and should there be no agreement or implied warranty or fitness for any particular purpose, is subject to the information. All dimensions and levels indicated are subject to checking on site. TJB Architects Ltd accept no responsibility for the accuracy of any information provided by third parties.
 * DO NOT SCALE FROM THIS DRAWING *

- MATERIALS**
- BRICK
 - CONCRETE
 - CORRUGATED METAL
 - ALUMINIUM CLADDING

REV	DATE	BY	CHKD
001	2023-12-01	TJB	TJB

PRELIMINARY / FOR COMMENT

TJB architects TJB Architects Ltd.
 141 (+44) 01625 725 825
 Email: info@tjbarchitects.co.uk
 Web: www.tjbarchitects.co.uk


101 FLANNIGAN ESTATES
 102 NORTH SELBY MINE
 WHELDRAKE
 YORK
 103 CARAVAN PARK
 104 RECEPTION & MAINTENANCE
 ELEVATIONS AS PLANS

SCALE	DATE	BY	CHKD
1:100	DEC 2023	TJB	TJB


223 PL01_014




Swimming Pool and Café Plans and Elevations

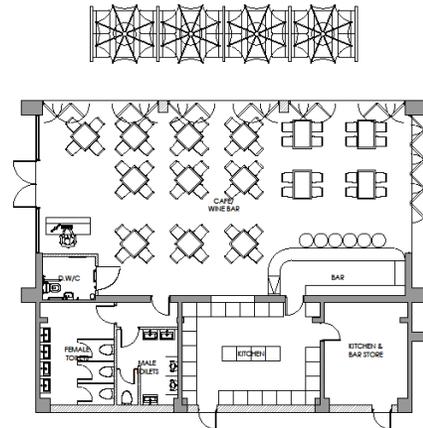


FLOOR PLAN AS PROPOSED - CAFÉ/ WINE BAR
SCALE 1:100

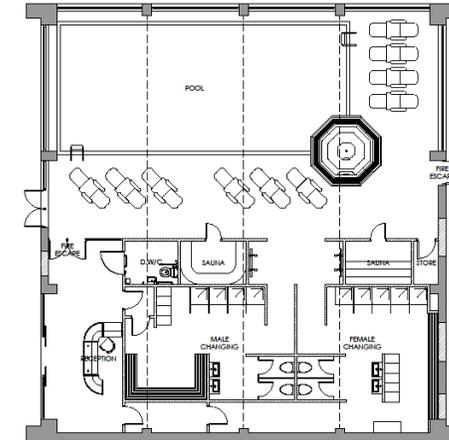


FLOOR PLAN AS PROPOSED - SWIMMING POOL
SCALE 1:100

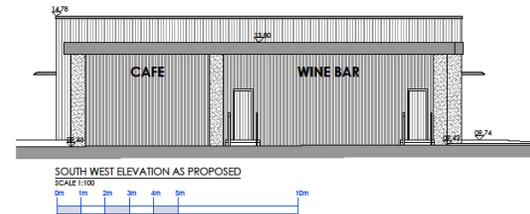

SOUTH WEST ELEVATION AS PROPOSED
SCALE 1:100

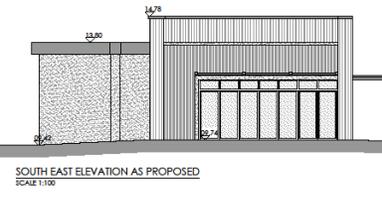

SOUTH EAST ELEVATION AS PROPOSED
SCALE 1:100

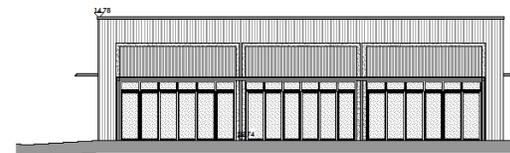

NORTH EAST ELEVATION AS PROPOSED
SCALE 1:100



NOTH WEST ELEVATION AS PROPOSED
SCALE 1:100

Notes:


© This drawing and the information contained within this media remains the property of TJB Architects Ltd and may not be distributed to any party in any form without the knowledge and written consent of TJB Architects Ltd. The information should be distributed in its entirety and is not to be reproduced or altered without the knowledge and written consent of TJB Architects Ltd. The information contained within this media is for guidance only. While we endeavor to provide accuracy and detail there is no expressed or implied warranty or fitness for any particular purpose, implied with this information. All dimensions and levels depicted are subject to checking on site. TJB Architects Ltd accept no responsibility for the accuracy of any information provided by third parties.
* DO NOT SCALE FROM THESE DRAWINGS *

- MATERIALS**
- RIBBON
 - TIMBER CLADDING
 - CORRUGATED METAL
 - ALUMINIUM CLADDING

REV.	DESCRIPTION	BY	DATE
STATUS:	PLANNING		
		TJB Architects Ltd. Tel: (+44) 01625 725 825 Email: info@tjbarchitects.co.uk Web: www.tjbarchitects.co.uk	
CLIENT:	FLANNIGAN ESTATES		
SITE:	NORTH SELBY MINE WHELDRAKE YORK		
BRF:	CARAVAN PARK		
TITLE:	SWIMMING POOL AND CAFE ELEVATIONS AS PLANS		
SCALE: 1:100	DATE: DEC 2023	DRAWN: TJB	CHECKED: TJB
PROJECT NO: 223	DRAWING NO: PL01_010	REVISION:	A



Landscape Overview

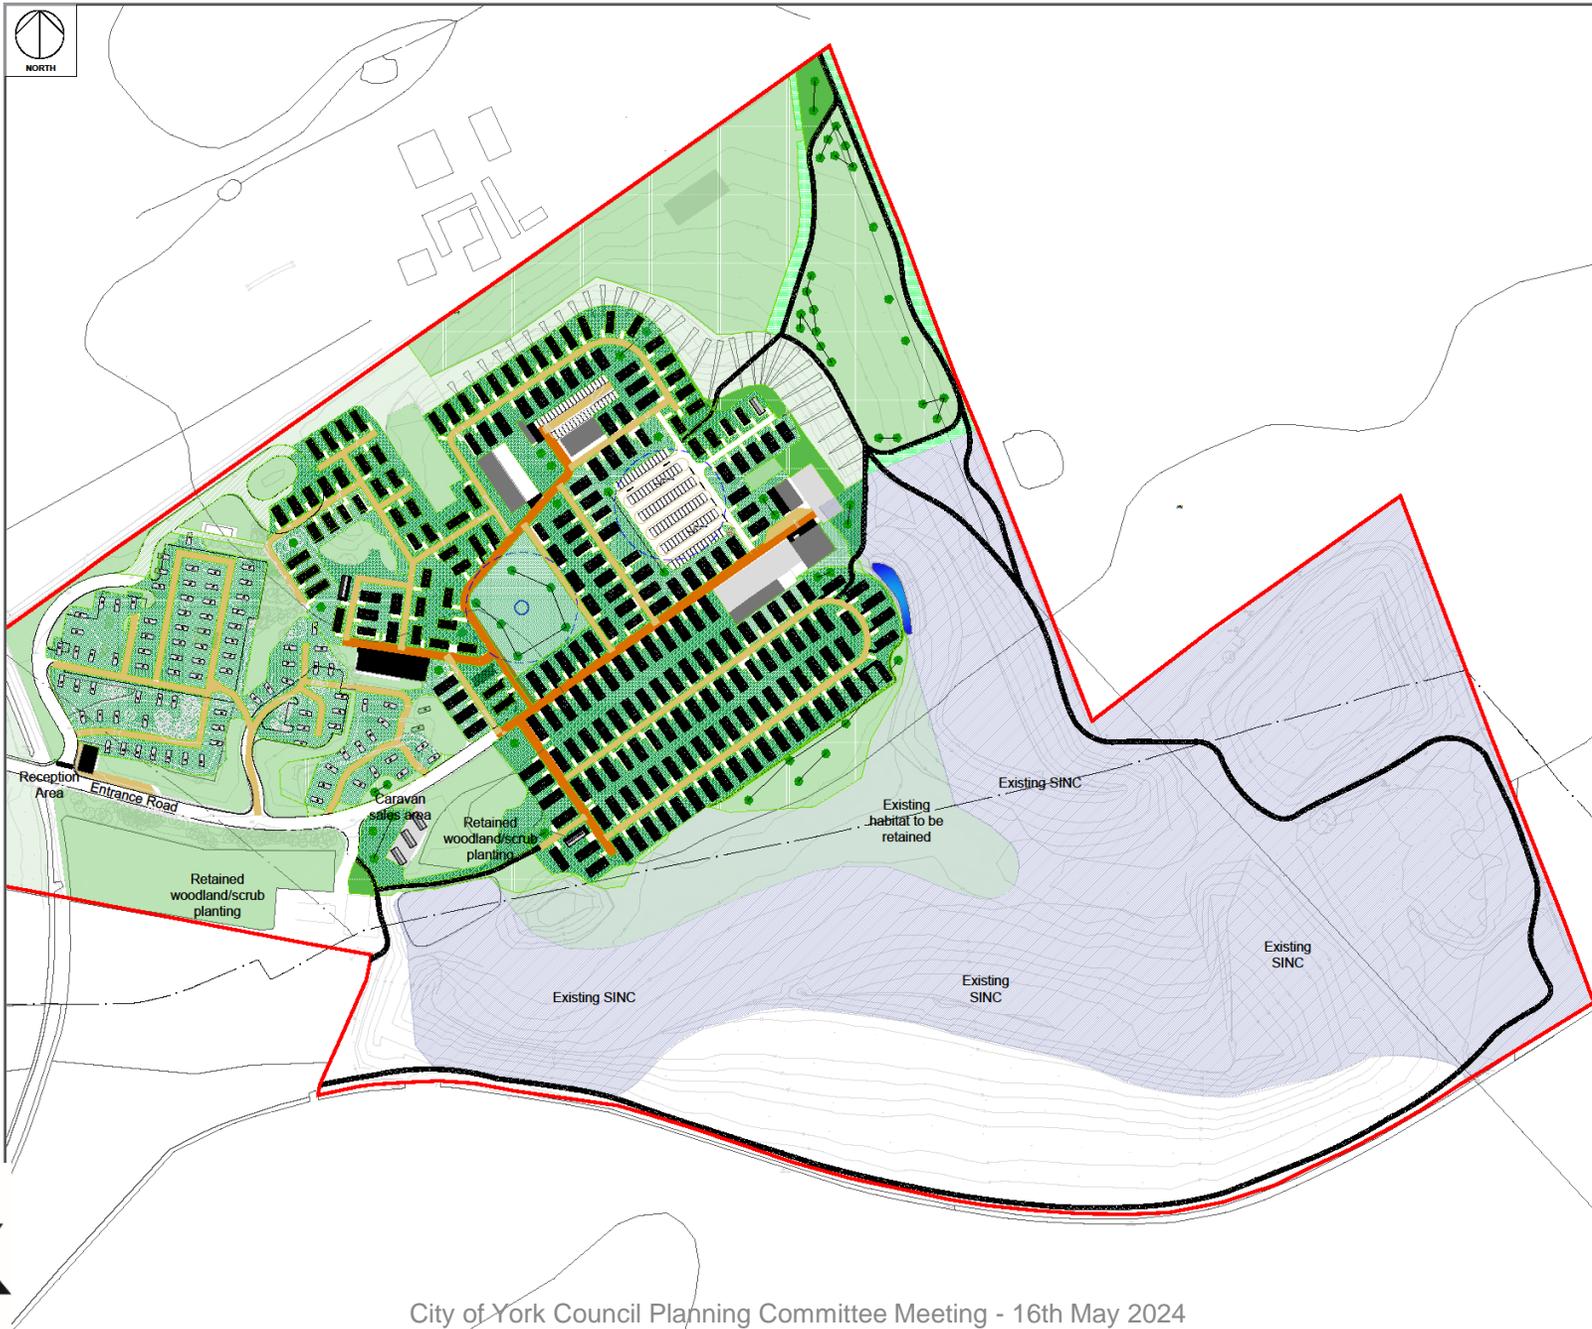

- Legend**
-  Site boundary
 -  Existing primary routes
 -  Proposed secondary routes
 -  Existing retained woodland/scrub planting
 -  Existing retained meadow planting
 -  Existing SINC
 -  Proposed specimen tree
 -  Proposed native hedge labelled 'N100'
 -  Proposed flowering lawn seed mix (Emmorgate EL1) labelled 'FL00'
 -  Proposed species-rich grassland seed mix (Emmorgate EM2) labelled 'SR00'
 -  Proposed native scrub mix labelled 'NS00'
 -  Proposed woodland mix labelled 'WM00'
 -  Proposed ornamental planting (OG00)
 -  Proposed limestone aggregate labelled 'GR00'
 -  Proposed flag paving labelled 'FP00'

Notes:

All plants to be started in accordance with horticultural best practice and current guidelines. Planting should not be undertaken whilst the ground is waterlogged or frozen.

Deviations from the location, density, size and species of plants within the specification and landscape drawing should not be undertaken unless your approval is sought from a Chartered Landscape Architect.

The location and species of all specimen trees is to be taken into consideration by the Project Structural Engineer to ensure the integrity of all foundations and other structures. In addition contractors implementing the landscape scheme are responsible for scaling, identifying and recording all underground services when excavating the pits. All trees to be secured using a single stake and tree tie, which is to be checked regularly and adjusted to avoid damage to the plant. Stake not should be the protected using biodegradable spike guards.

Where a mix of plants is specified, individual species should be either mixed together or grouped in groups of 3x or 6x of the same species. A random effect should be achieved. Planting beds require a 75mm depth of mulch to be applied to their surface, with at least 300mm of topsoil below.

Areas of grass seeding are to be undertaken with at least 300mm of subsoil, with no mulch or topsoil applied.

Project number	Project name		
BG22.148.11	York Holiday Park, New Road, Escrick		
Client	Flannigan Estates Ltd 43 Chapel Lane Wimmslow Cheshire SK9 5HW		
Drawing title	HARD AND SOFT LANDSCAPE DESIGN OVERVIEW		
Purpose of issue	ISSUED FOR PLANNING		
Scale @ A1	Subsidiary	Date of issue	
1:1500	S4	15.03.2023	
Designed	Drawn	Checked	Approved
AT	AT	HCK	RW
Drawing reference	Revision		
BG22.148.11-BRGR-ZZ-ZZ-DR-L-00001	P02		



23/00823/FULM - Pavers Ltd, Catherine House, Northminster Business Park, Harwood Road, Upper Poppleton, York

Extension to provide storage, integrated distribution and logistics centre (B8 Use) with ancillary office/welfare space, service yard, parking areas, and landscaping (resubmission)

Site viewed from
South East (Image
from Submitted
LVIA)




View toward
application site
from existing car
park (Image from
submitted LVIA)





View from Southwest across application site toward existing site (Image from submitted LVIA)

Site Location Plan

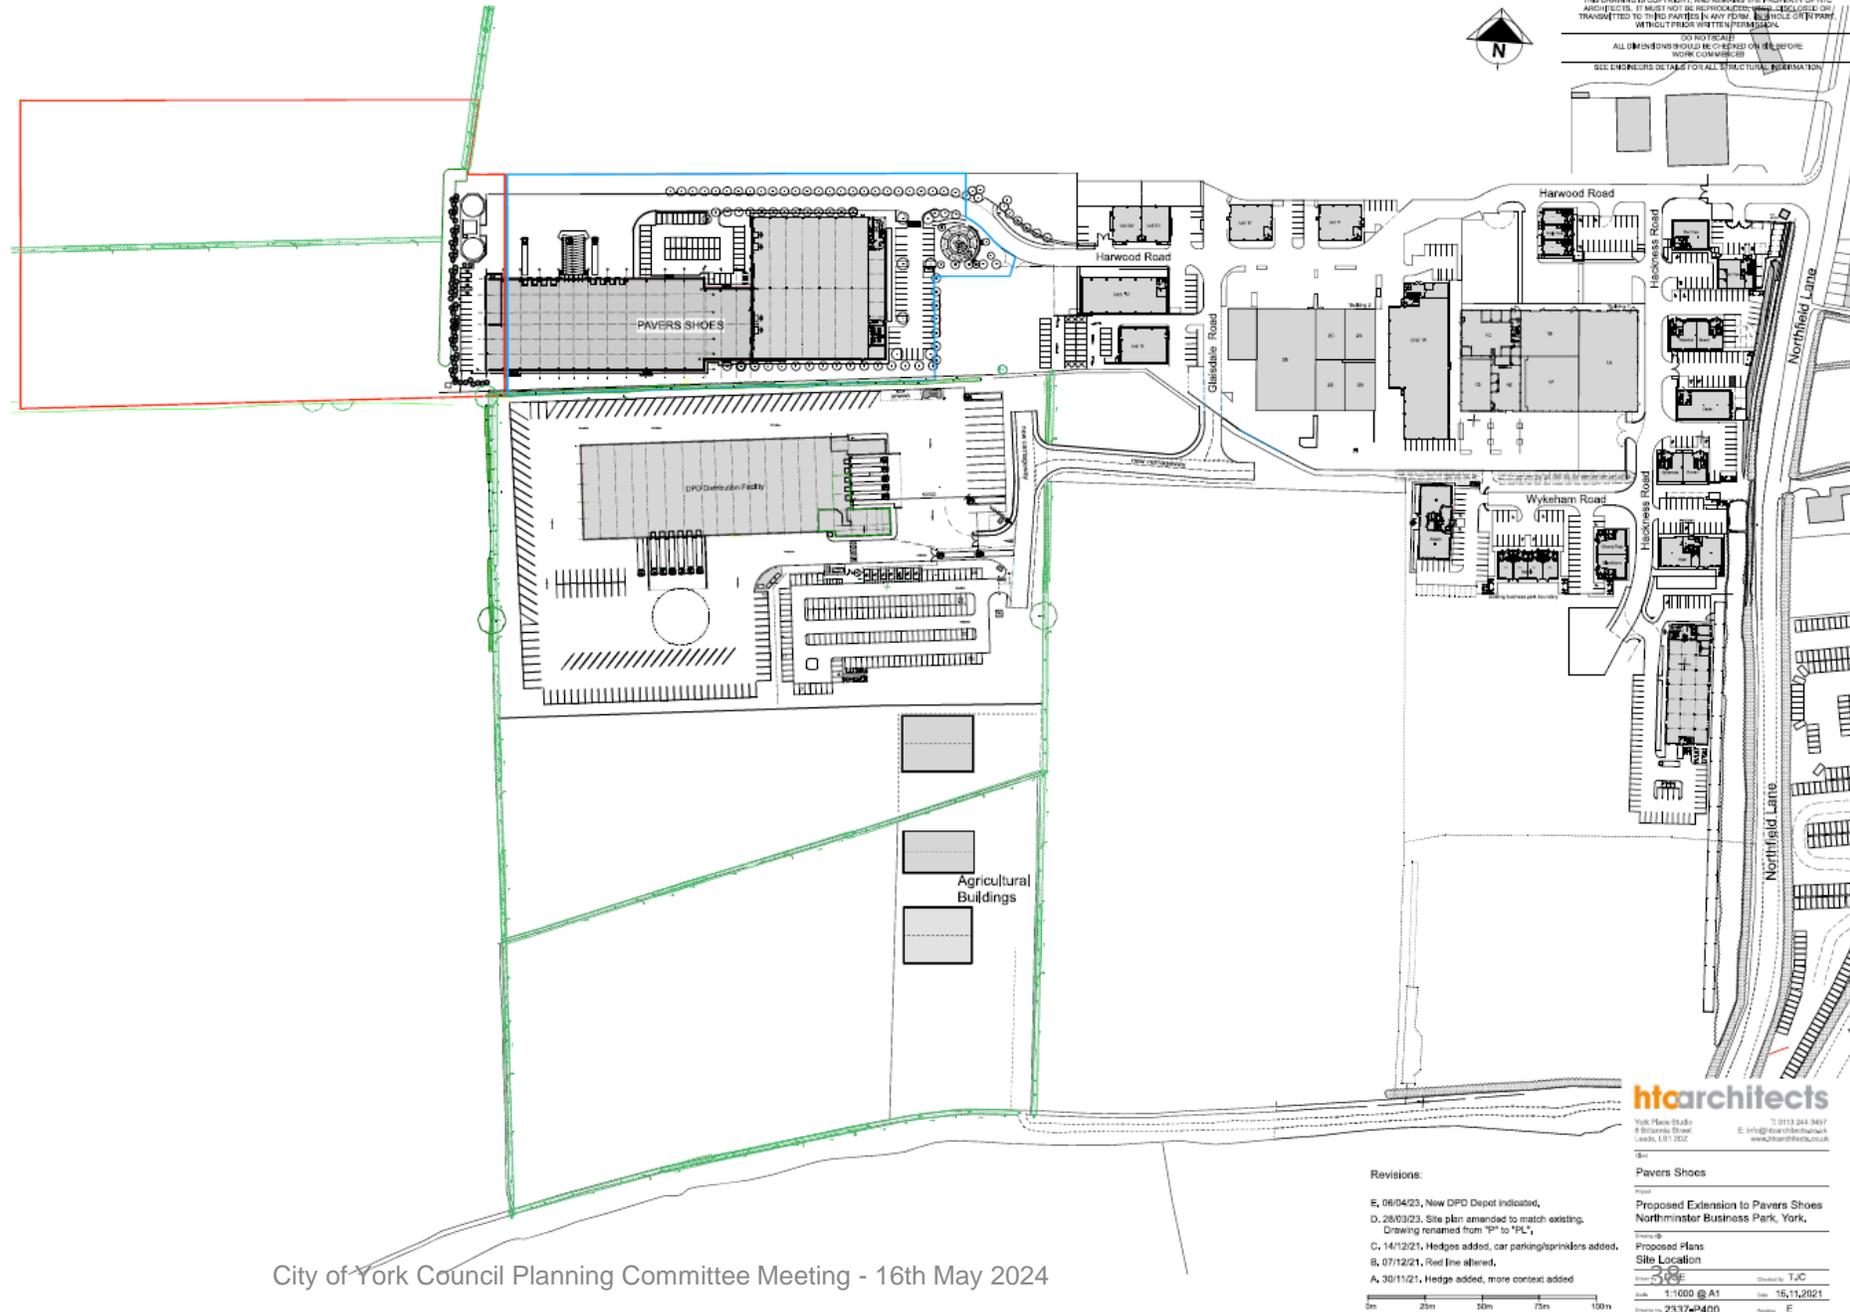

City of York Council Planning Committee Meeting - 16th May 2024



