





Area Planning Sub-Committee

21/00066/FUL

Bright Beginnings Day Nursery 47 Rawcliffe Drive

Block plan as proposed

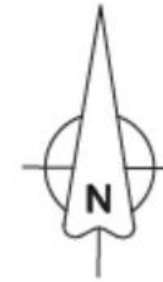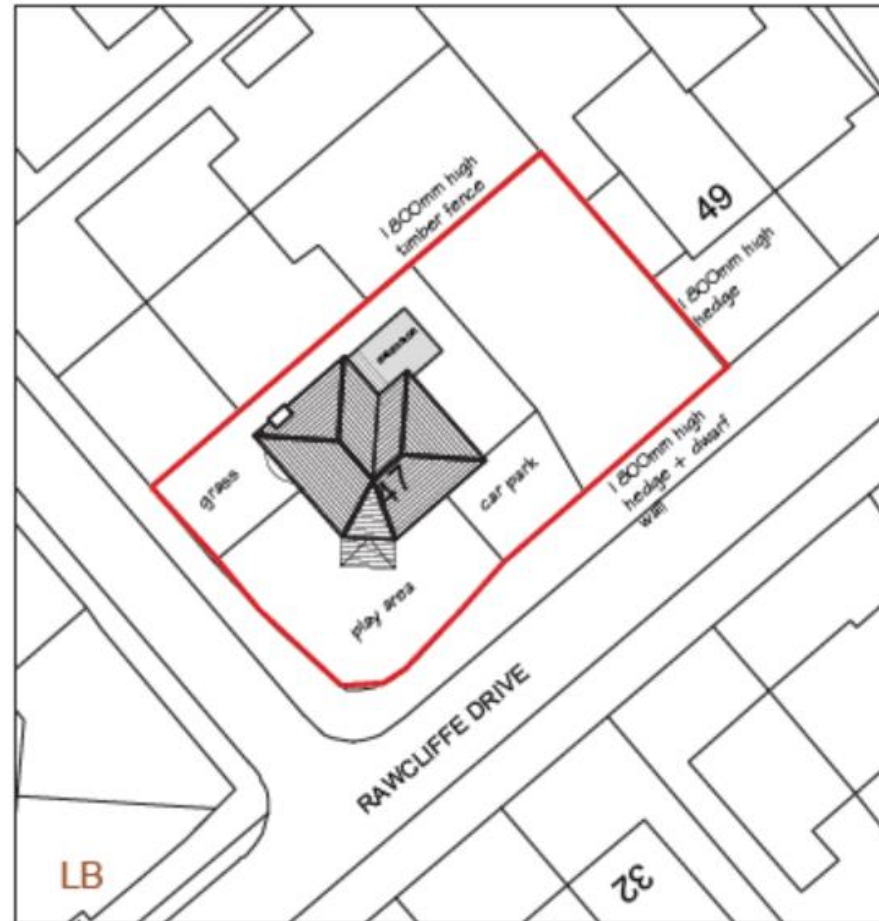



Block Plan (1:500)

KEY

 Site boundary



As existing

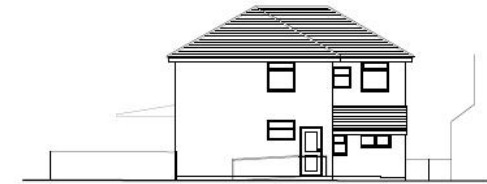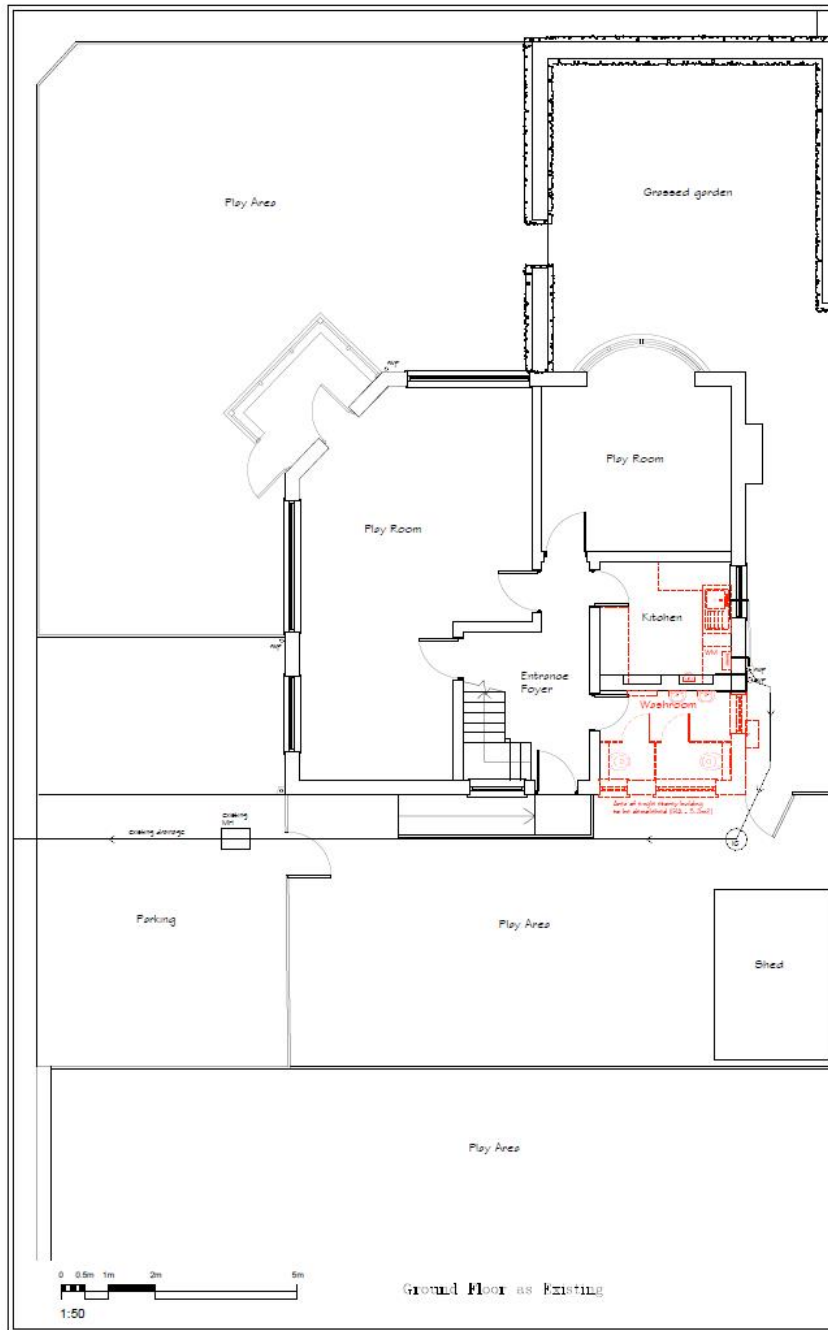


North East Elevation as Existing



South West Elevation as Existing



South East Elevation as Existing

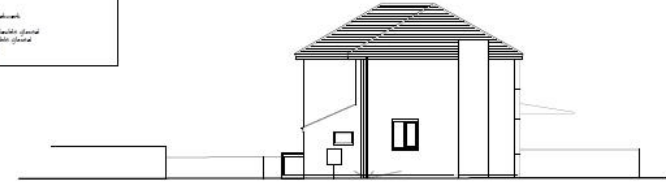

North West Elevation as Existing

- Drawing Notations
- Existing External Walls - Red / Orange Dashed
 - Existing Walls - Grey Pattern
 - Existing External Windows - Blue / PVC double glazed
 - Existing External Doors - Wood / PVC double glazed
 - Existing Internal Walls - Blue Pattern
 - Existing Internal Doors - Blue Pattern
 - Existing Patents - Green PVC

GFA of existing building 184 m²



www.ashford-architects.co.uk
www.ashfordarchitects.co.uk

CLIENT
Mr & Mrs
47 Southwell Drive
10th
PO20 4PD

PROJECT TITLE
Proposed Single Storey Extension

DRAWING TITLE
Existing Plans and Elevations


DRAWING PHASE
 Design
 Planning
 Preliminary Building Regulations
 Building Regulations
 Construction
 As Built

SCALE
 NUMBER @ AS DATE
 1:50 20/08/2021

NO	DATE	BY	CHK

Project no: 1020-1000 Drawing no: 001
 Date: 20/08/2021 Scale: 1:50

As proposed

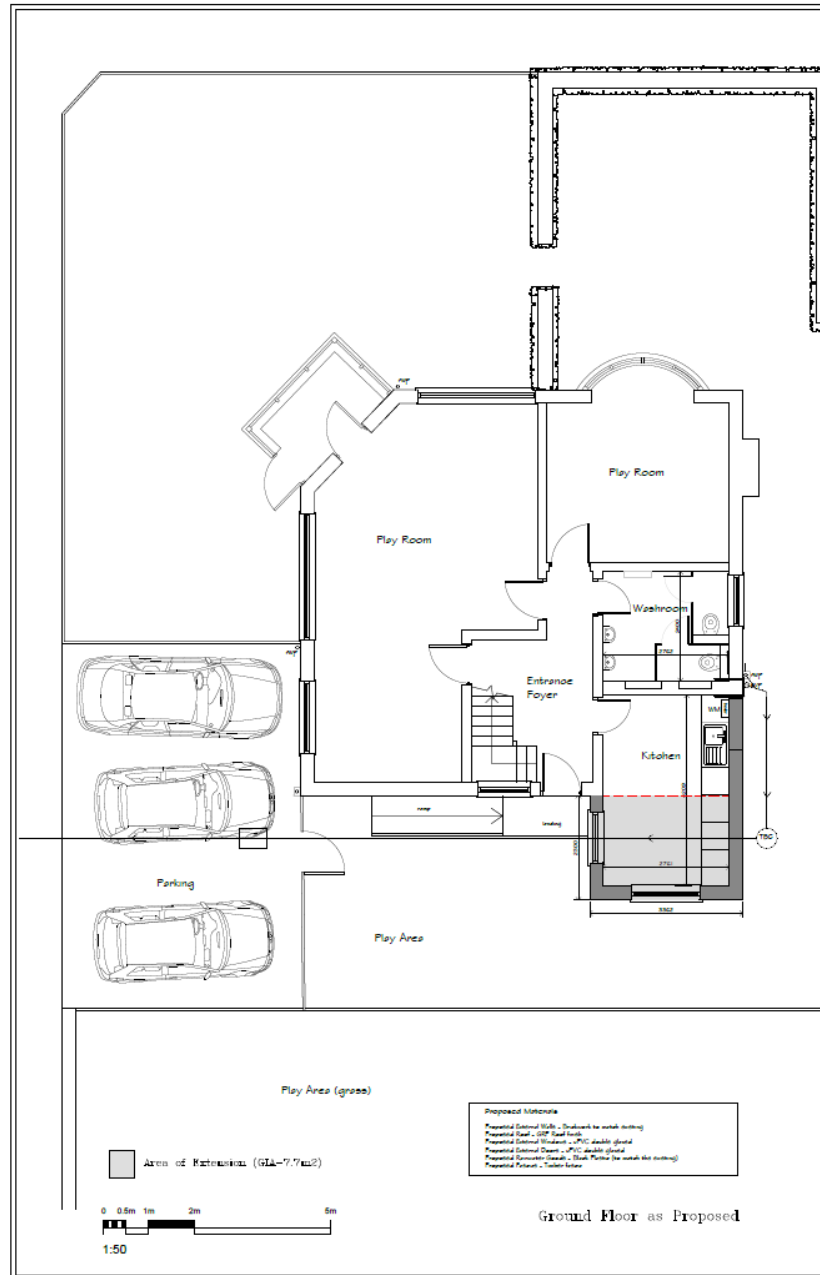


North East Elevation as Proposed




South West Elevation as Proposed



South East Elevation as Proposed

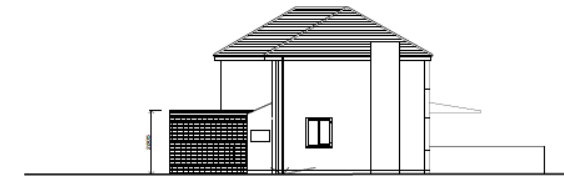

North West Elevation as Proposed

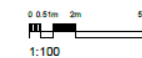

Plot No: 100/100/100/100/100
 Plot No: 100/100/100/100/100

CLIENT
 Mrs. C. Henderson
 45 Southside Drive
 York
 YO10 3PQ

PROJECT TITLE
 Proposed Single Storey Extension

DRAWING TITLE
 Proposed Plans and Elevations

DRAWING PHASE
 [X] Design
 [] Planning
 [] Preliminary Building Regulations
 [] Building Regulations
 [] Construction
 [] As Built

SCALE	DATE	ISSUE
1:100	20/04/20	01
		02
		03
		04
		05

Project no: 100/100/100/100/100
 Drawing no: 002
 Rev: 0



Area Planning Sub Committee Meeting - 12 August 2021



Area Planning Sub Committee Meeting - 12 August 2021