

El
Sub Sta

ANNEX 3

DO NOT SCALE

SAFETY HEALTH AND ENVIRONMENTAL INFORMATION


In addition to the hazards/risks normally associated with the types of work detailed on this drawing, note the following:

CONSTRUCTION

MAINTENANCE/CLEANING

DECOMMISSIONING/DEMOLITION


It is assumed that all works will be carried out by a competent contractor working, where appropriate, to an approved method statement

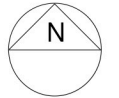

Key

- = Hard Landscaping
- = Soft Landscaping
- = Existing Tree's Maintained

2 Storey
8 x 1 bed (2 person) Apartments @ 52sqm
8 parking spaces and 2 visitor bays

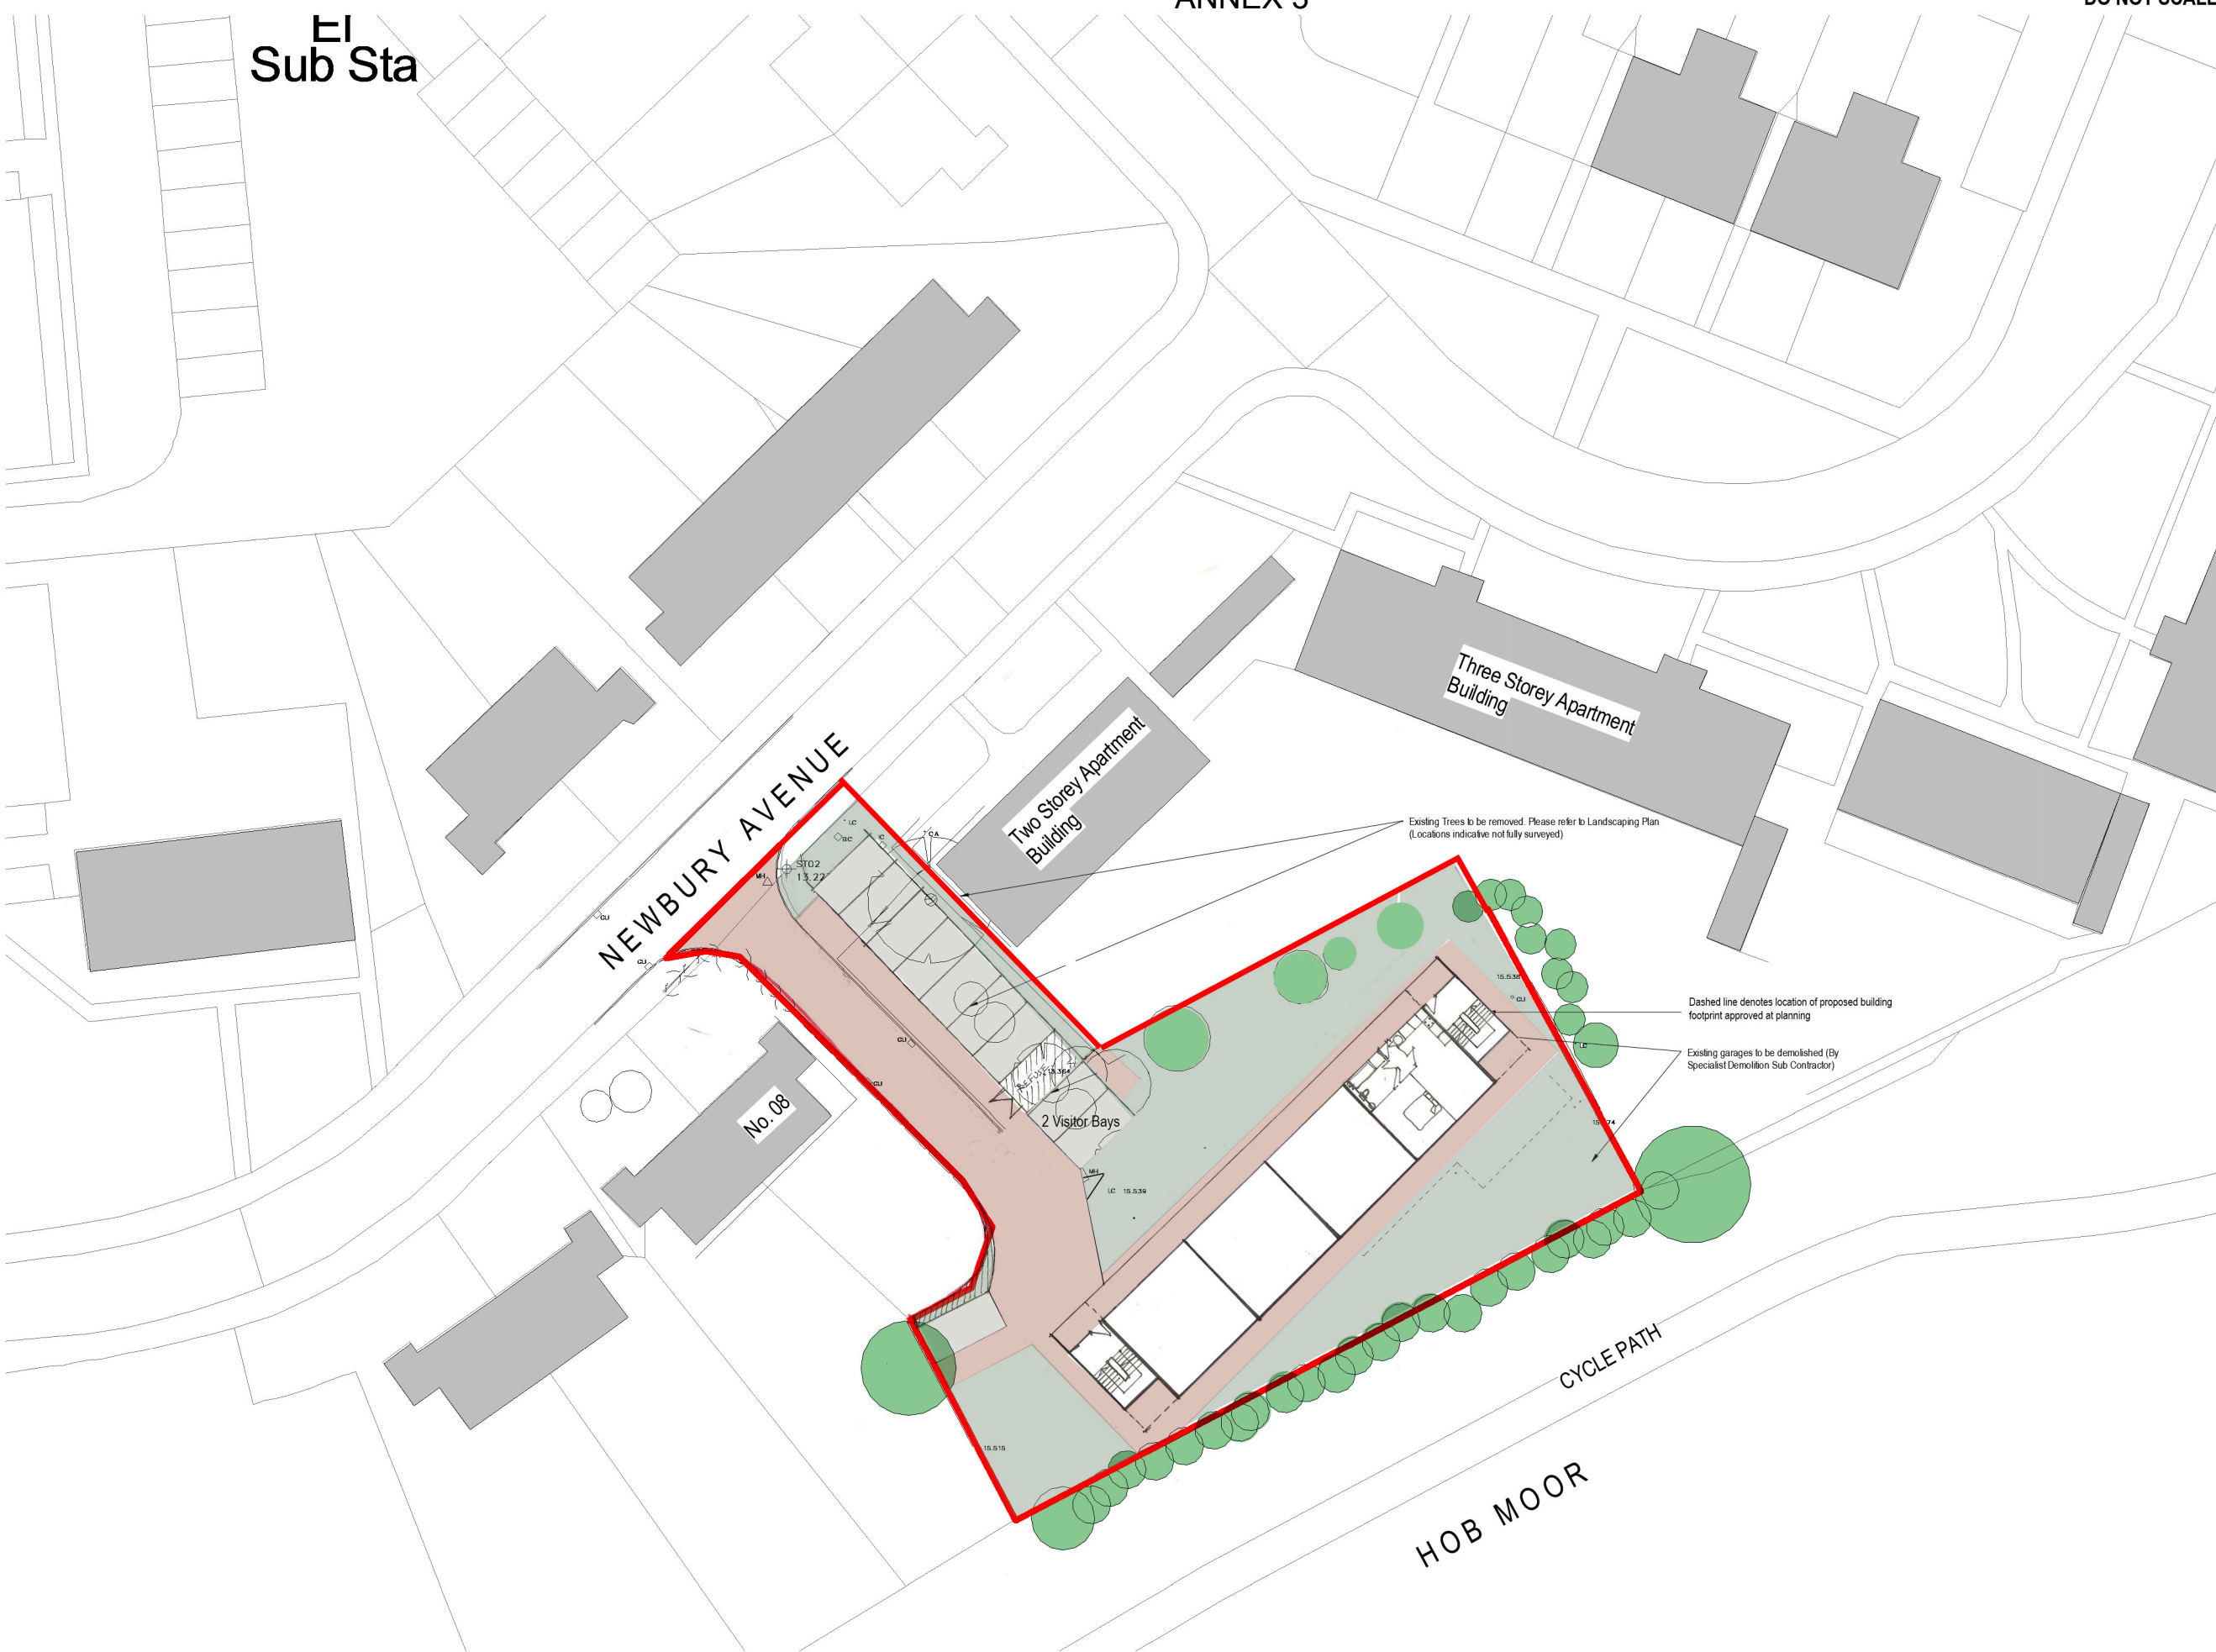

Rev.	Date	Description	By	CHK'd	Appr.

Drawing Status INFORMATION

ATKINS

Atkins Limited
2000 Century Way
Thorp Park
Leeds
West Yorkshire
LS15 8ZB

Tel: +44 (0)113 306 6000
Fax: +44 (0)113 306 6002
www.atkinsglobal.com

Copyright © Atkins Limited (2011)

City of York Council

Project Title
Newbury Avenue Residential Development

Drawing Title
Proposed Site Plan Option 3

Scale	Designed	Drawn	Checked	Authorised
1:200	HCH	HCH	RJ	NH
A1	11.04.16	11.04.16	12.04.16	12.04.16

Drawing Number	Revision
5124500-ATK-NEW-00-DR-A-(00)-103	00

1 Proposed Option 3
1 : 200 @A1