

HAZARD / ACTIVITY LEADING TO UNUSUAL, SIGNIFICANT OR UNACCEPTABLE RISKS DURING CONSTRUCTION ARE IDENTIFIED ON THIS DRAWING AS:


This list below identifies certain risks but does not cover all possible unusual etc situations which may be during the construction process, it is therefore the main contractors responsibility to identify any further risks/hazards and take appropriate action.

Risks / Hazards particular to this drawing are listed below in numerical references, please refer to architectural risk register for further details:
#####


ANNEX C




E-01 - Front East Elevation 1:100

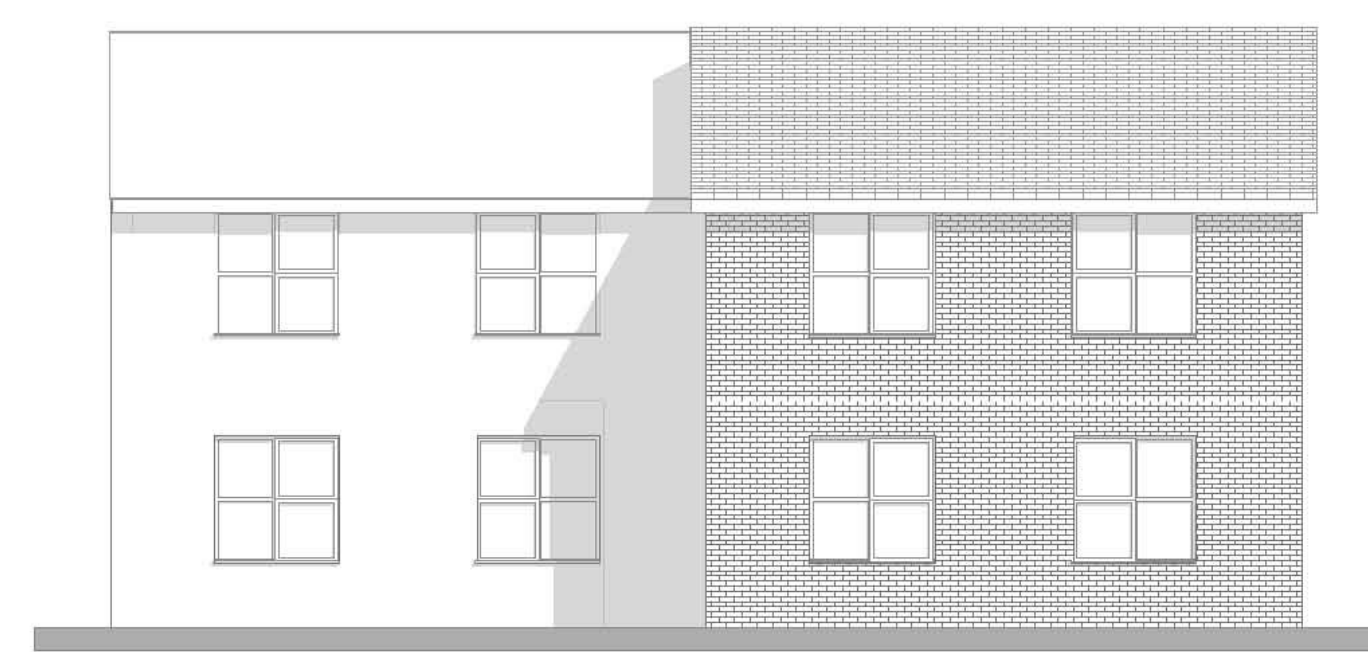


E-02 - Rear West Elevation 1:100

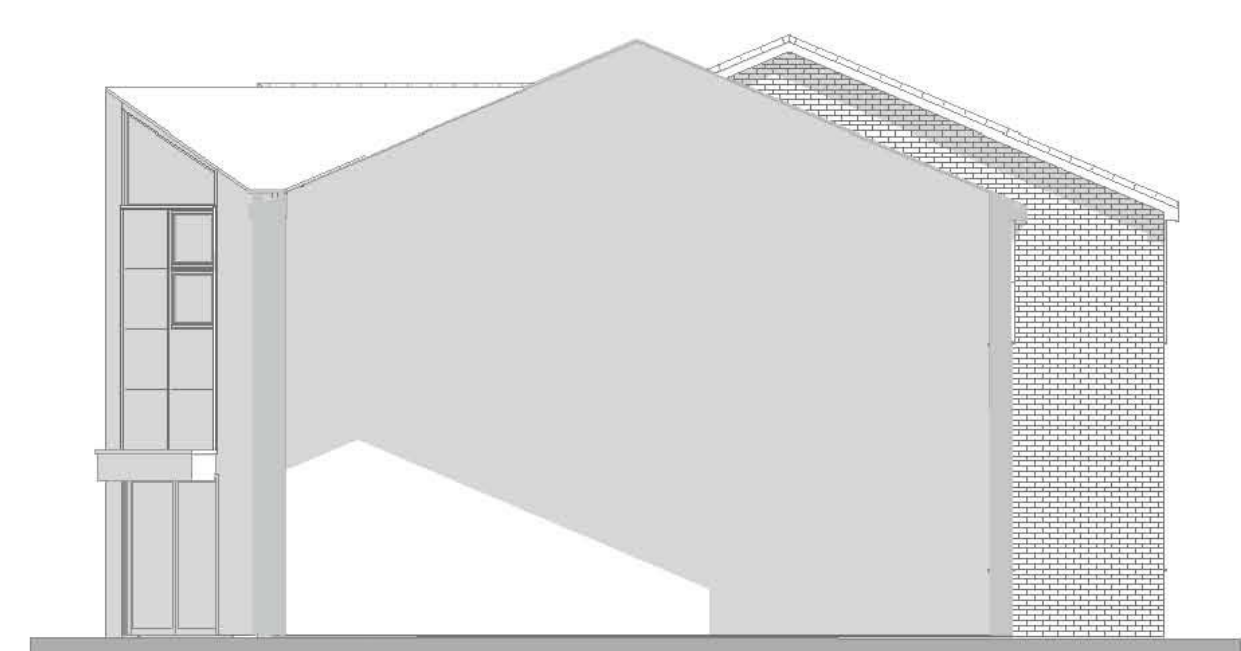


E-03 - North Gable Elevation 1:100

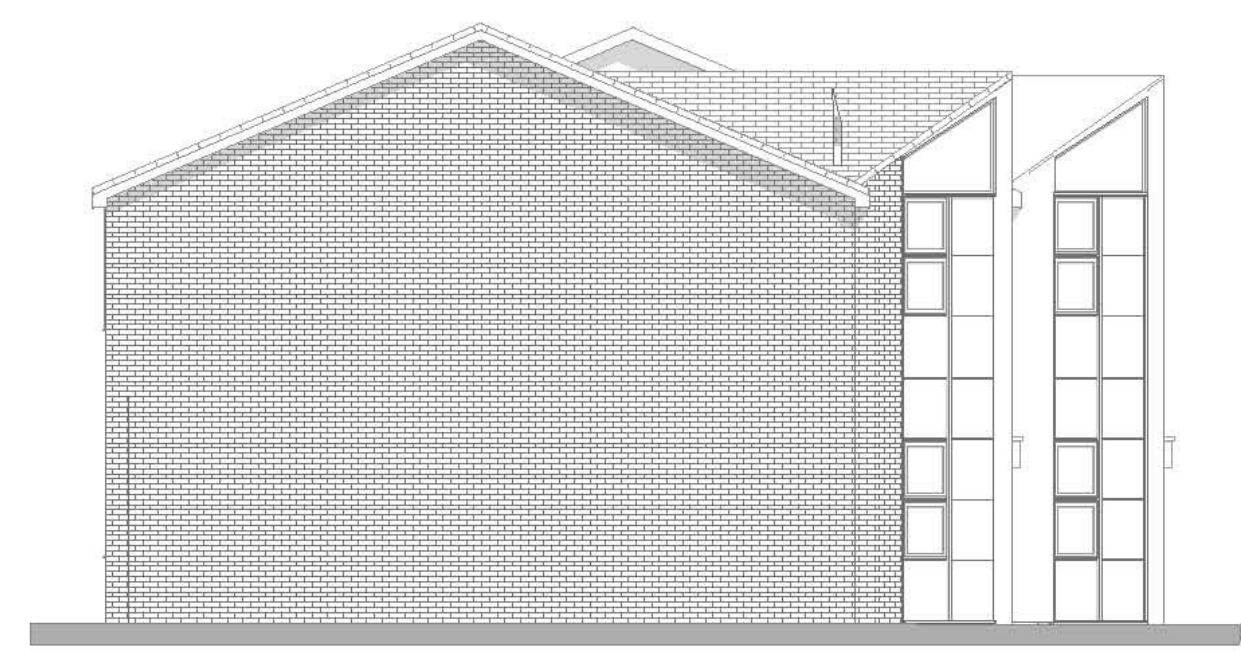

E-04 - South Gable Elevation 1:100

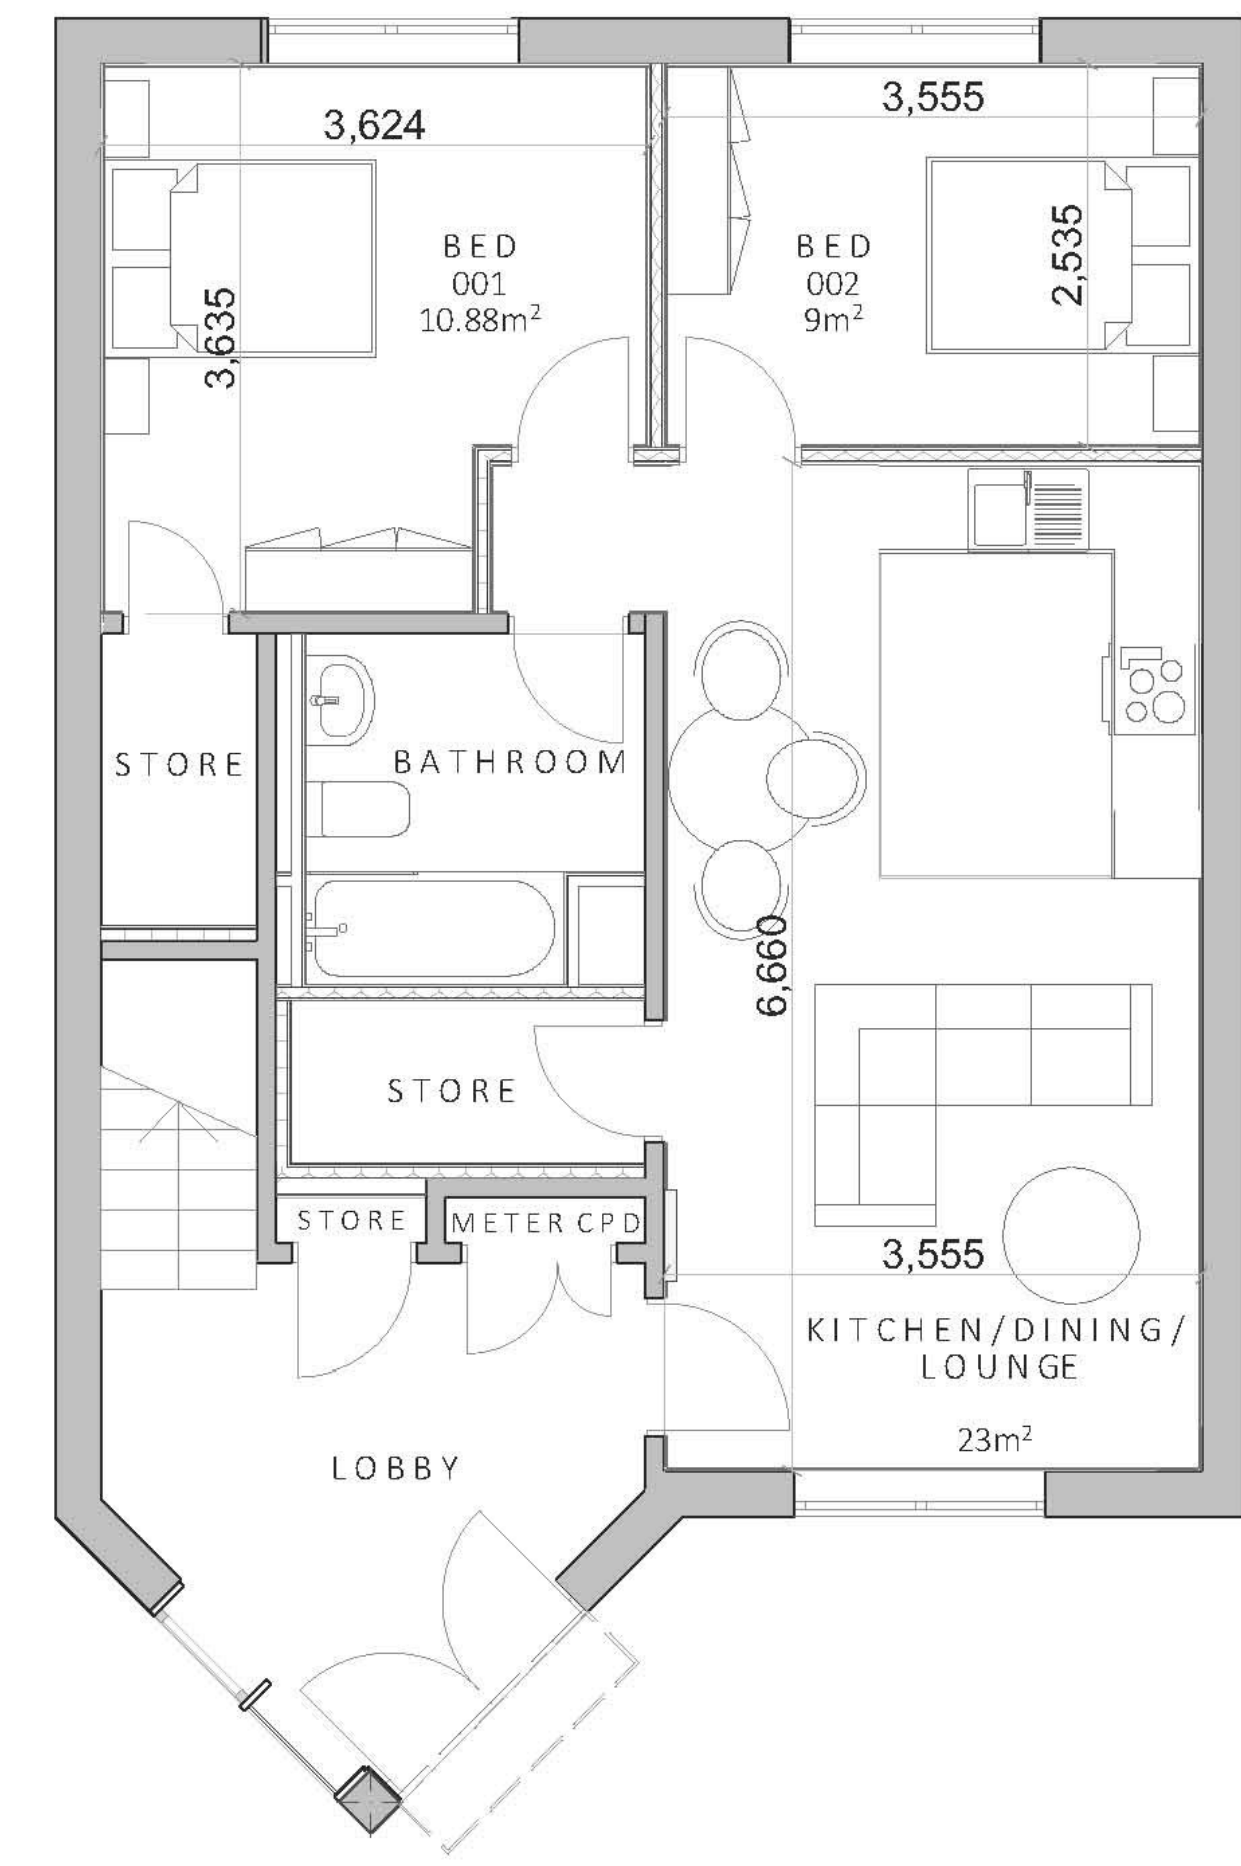

0. - GF- Ground Floor 1:50

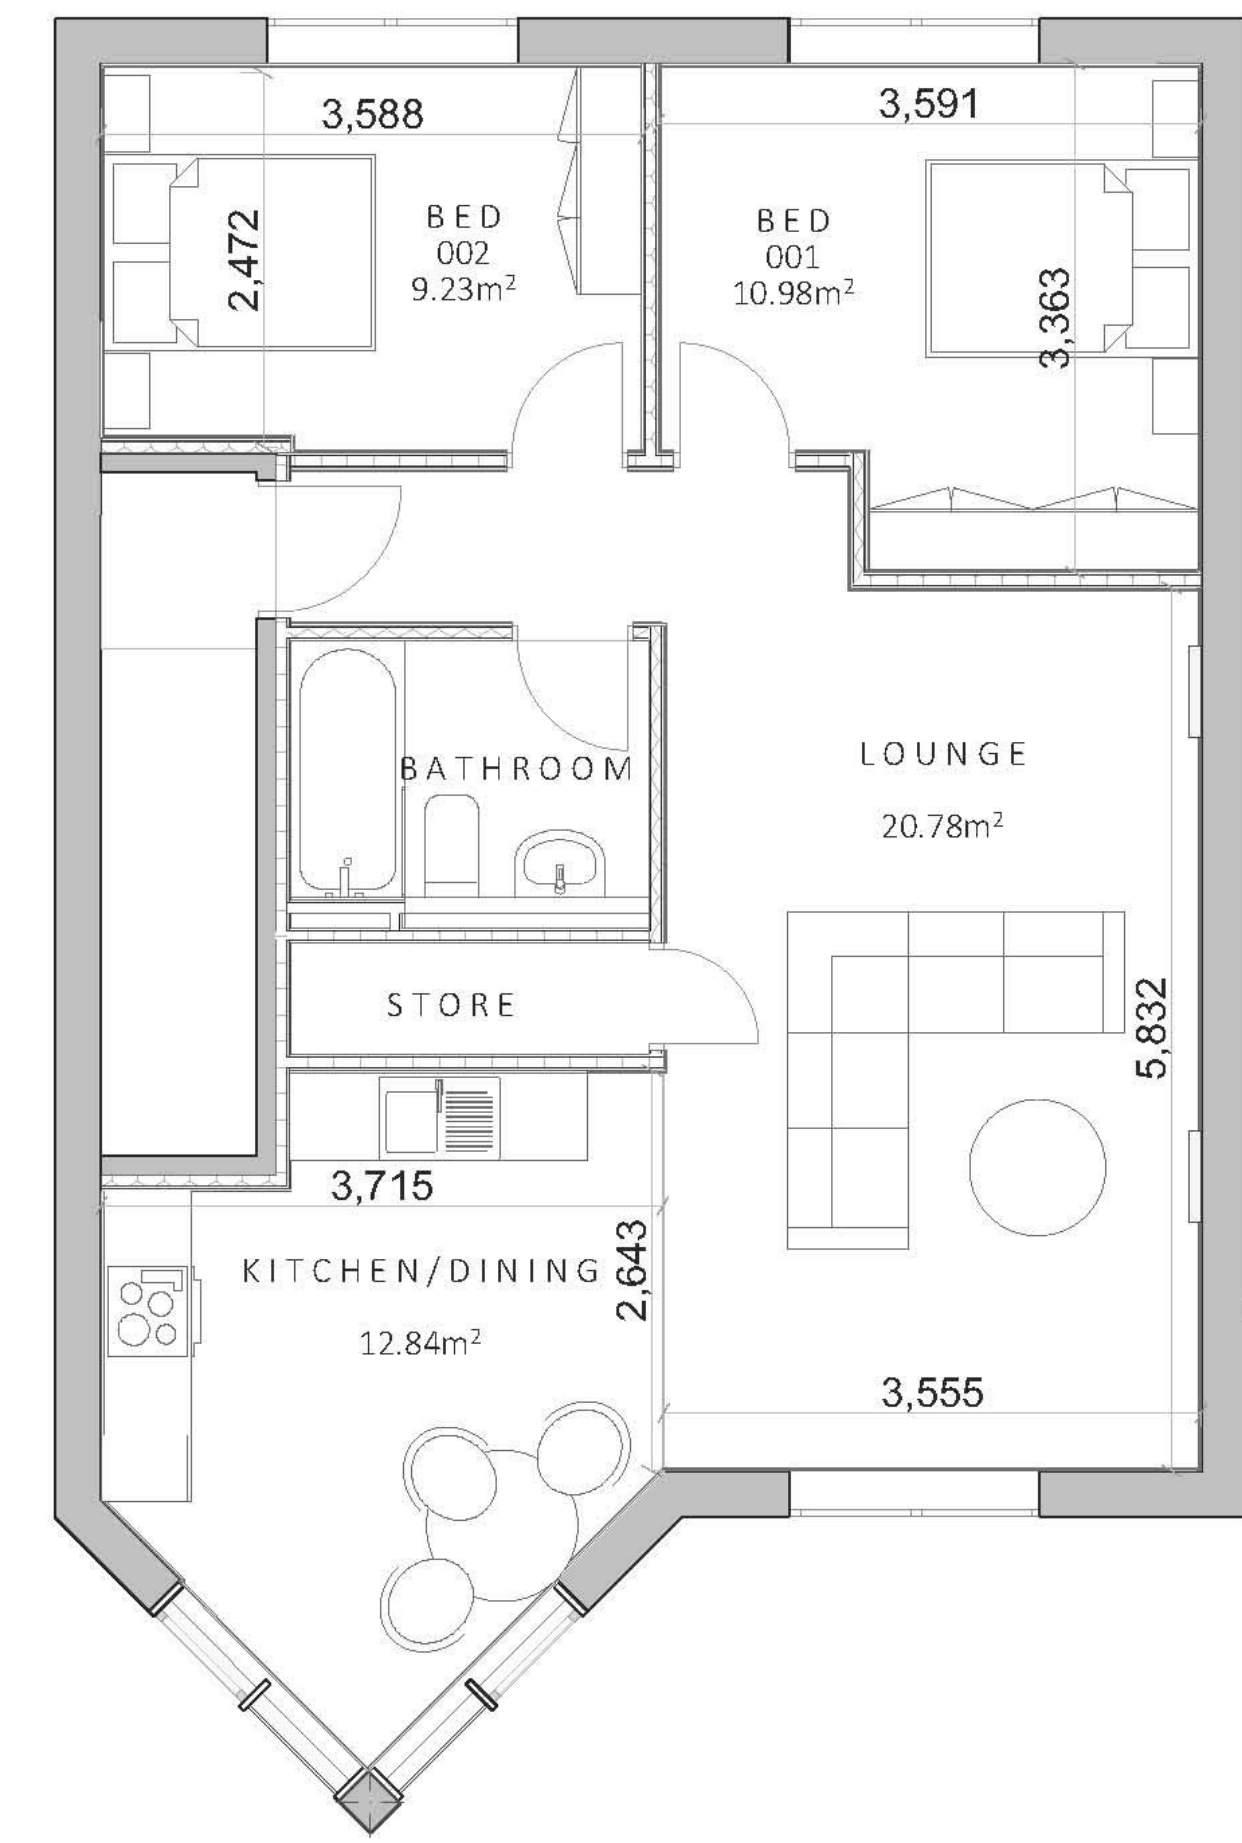

1. - 01- First Floor 1:50

Rev	Date	Drawn	Description	Checked
23/05/2016	016		First Issue	

FEASIBILITY

Client: Bootham Developments Issued From: York
 Project: 4 Marsden Park, Clifton Moor, York Date: MAY 16
 Title: Proposed Plans & Elevations Scale: 1:100, 1:50 @ A1
 Drawn: JD Auth: SB

Drawing Number: Y-BSP-5234-16-2001 #
 Revision: #

LHL Group Property and Construction Consultants
 The Chocolate Suite 2 Offices also in:
 works The Riverside Harrrogate
 Bishopthorpe Road Building Livingston Road Newcastle Upon
 York YO23 1DE Hestle HU13 0DZ Tyne Doncaster
 01904 690699 01482 215999
 www.lhlgroup.co.uk

