



Planning Committee B

23/01234/FUL

100 – 102 Main Street Fulford

Existing Site Plan



Copyright:
 This drawing is the sole copyright of Vincent & Brown any reproduction in any form is forbidden unless permission is granted in writing.
 Do not take from this drawing, any discrepancies on site should be brought to the attention of Vincent & Brown.
 Work and materials must comply with the current building regulations and any relevant codes of practice, and must be read in conjunction with the building specification and any other consultants or sub-contractor information.

revision date description drawn by


Vincent & Brown

Studio 12, Middlethorpe Business Park
 Sim Hall Lane, Bishopthorpe, York, YO23 2BD
 T: 01904 700941 e: studio@vincentandbrown.com

project:
 RESIDENTIAL DEVELOPMENT
 100 - 102 MAIN STREET, FULFORD, YO10 4PS
 drawing:
 EXISTING SITE PLAN

date: 27/10/22 issue: PLANNING

scale: 1:100 sheet size: A1

 

job number: 22060-100-VB-ZZ-ZZ-DR-A-0050
 revision: 001

EXISTING SITE PLAN

Existing Floor plans – ground floor



Copyright:
 This drawing is the sole copyright of Vincent & Brown any reproduction in any form is forbidden unless permission is granted in writing.
 Do not scale from this drawing, any discrepancies on site should be brought to the attention of Vincent & Brown.
 Work and materials must comply with the current building regulations and any relevant codes of practice, and must be read in conjunction with the building specification and any other consultants or sub-contractor information.

revision date description drawn by

Vincent & Brown
 Studio 12, Middlethorpe Business Park
 Sim Hall Lane, Middlethorpe, York YO22 3BQ
 t: 01904 703941 e: studio@vincentandbrown.com

project:
 RESIDENTIAL DEVELOPMENT
 100 - 102 MAIN STREET, FULFORD, YO10 4PS
 drawing:
 EXISTING GROUND FLOOR PLAN

date: 27/10/22 status: PLANNING
 scale: 1:100 sheet size: A1
 0 2 4 6 8 10

job number	site	level	type	date	drawing number	rev
22060	VB	ZZ	100	DR	A	0100

EXISTING GROUND FLOOR PLAN

Existing floorplans
– first floor



Copyright:
This drawing is the sole copyright of Vincent & Brown any reproduction in any form is forbidden unless permission is granted in writing.
Do not scale from this drawing, any discrepancies on site should be brought to the attention of Vincent & Brown.
Work and materials must comply with the current building regulations and any relevant codes of practice, and must be read in conjunction with the building specification and any other consultants or sub-contractor information.

revision	date	description	drawn	checked

Vincent & Brown

Studio 12, Middlethorpe Business Park
5th Balk Lane, Bishops Cleeve, York, YO13 3BD
t: 01904 700941 e: studio@vincentandbrown.com

project:
RESIDENTIAL DEVELOPMENT
100 - 102 MAIN STREET, FULFORD, YO10 4PS
drawing:
EXISTING FIRST FLOOR PLAN

date: 27/10/22	status: PLANNING
--------------------------	----------------------------


scale:
1:100

sheet size:
A1

job number	site	zone	level	type	date	drawing number	rev
22060	VB	ZZ	01	DR	A	0101	



Existing elevations – 100-102 Main Street

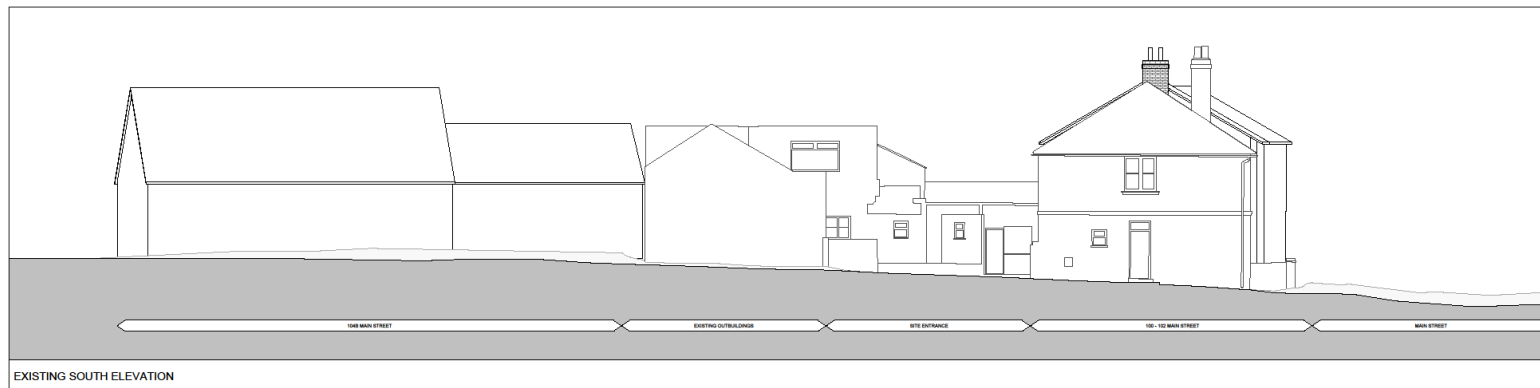

Copyright:
This drawing is the sole copyright of Vincent & Brown any reproduction in any form is forbidden unless permission is granted in writing.
Do not scale from this drawing, any discrepancies on site should be brought to the attention of Vincent & Brown.
Work and materials must comply with the current building regulations and any relevant codes of practice, and must be read in conjunction with the building specification and any other consultants or sub-contractor information.

revision date description drawn by

Vincent & Brown

Studio 12, Middlethorpe Business Park
Six Balk Lane, Bolephorte, York, YO33 3BQ

t: 01904 700941 e: studio@vincentandbrown.com



project:
RESIDENTIAL DEVELOPMENT
100 - 102 MAIN STREET, FULFORD, YO10 4PS
drawing:
EXISTING ELEVATIONS

date: 27/10/22 status: PLANNING

scale: 1:100 sheet size: A1

job number	orig	zone	well	type	rise	drawing number	rev
22060-1VB-	ZZ-	ZZ-	DR-	A-	0300		

Existing elevations – outbuildings

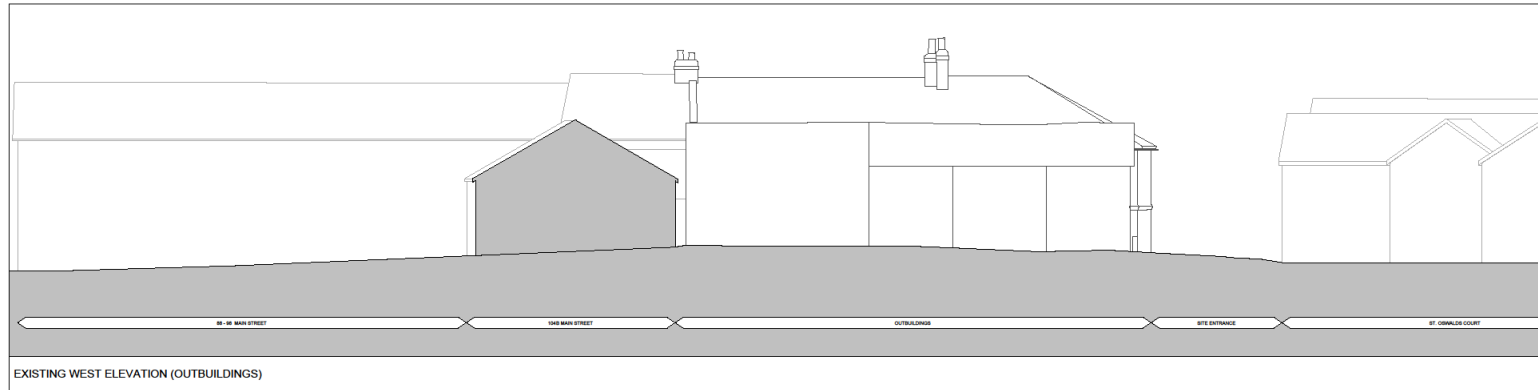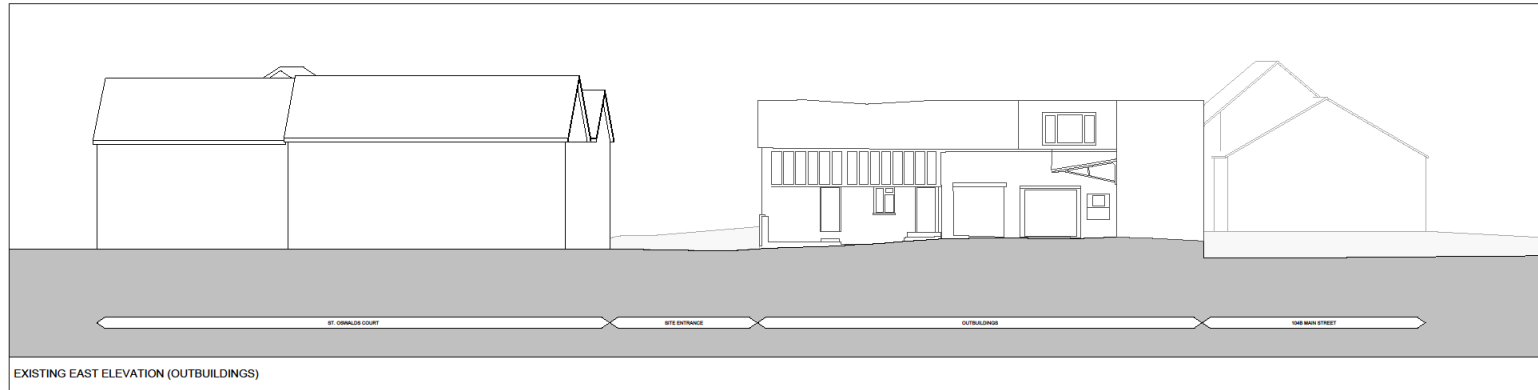

Copyright:
This drawing is the sole copyright of Vincent & Brown any reproduction in any form is forbidden unless permission is granted in writing.
Do not scale from this drawing, any discrepancies on site should be brought to the attention of Vincent & Brown.
Work and materials must comply with the current building regulations and any relevant codes of practice, and must be read in conjunction with the building specification and any other consultants or sub-contractor information.

revision date description drawn by

Vincent & Brown

Studio 12, Middlethorpe Business Park
5th Bank Lane, Middlethorpe, York, YO12 3SD
t: 01534 700941 e: studio@vincentandbrown.com

project:
RESIDENTIAL DEVELOPMENT
100 - 102 MAIN STREET, FULFORD, YO10 4PS

drawing:
EXISTING ELEVATIONS

date: 27/10/22 status: PLANNING

scale: 1:100 sheet size: A1

job number	orig	date	level	type	rev	drawing number	rev
22060-VB-	ZZ-	ZZ-	DR-	A-	0301		

Proposed Site Plan



Copyright
 This drawing is the sole copyright of Vincent & Brown any reproduction in any form is forbidden unless permission is granted in writing.
 Do not scale from this drawing, any discrepancies on site should be brought to the attention of Vincent & Brown.
 Work and materials must comply with the current building regulations and any relevant codes of practice, and must be made in accordance with the building specification and any other consultants or sub-contractor information.

05	05.11.23	REVISED FOLLOWING COMMENTS
04	05.09.23	REVISED FOLLOWING COMMENTS
03	05.09.23	REVISED FOLLOWING COMMENTS
02	16.03.23	REVISED FOLLOWING COMMENTS
01	11.02.23	REVISED FOLLOWING COMMENTS

revision date description drawn by

Vincent & Brown

Studio 13, 100/101/102/103 Business Park
 5th Bull Lane, Bishops Cleeve, York YO13 2BD
 t: 01904 709641 e: info@vincentandbrown.com

project:
RESIDENTIAL DEVELOPMENT
100 - 102 MAIN STREET, FULFORD, YO10 4PS
 drawing:
PROPOSED SITE PLAN


date: 27/10/22 status: PLANNING
 scale: 1:100 sheet size: A1

job number	orig	date	type	code	drawing number	rev
22060-VB-ZZ-DR-A-		1000			05	

Proposed ground floor plan



Copyright:
 This drawing is the sole copyright of Vincent & Brown and no reproduction in any form is permitted without permission in writing.
 Do not scale from this drawing, any dimensions on site should be brought to the attention of Vincent & Brown.
 Work and materials must comply with the current building regulations and any relevant codes of practice, and must be read in conjunction with the building specification and any other consultants or sub-contractor information.

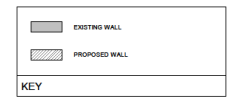

06	06.11.23	REVISED FOLLOWING COMMENTS
05	03.11.23	REVISED FOLLOWING COMMENTS
04	08.09.23	REVISED FOLLOWING COMMENTS
03	08.09.23	REVISED FOLLOWING COMMENTS
02	16.03.23	REVISED FOLLOWING COMMENTS
01	11.02.23	REVISED FOLLOWING COMMENTS

revision date description drawn: UJF

Vincent & Brown
 Studio 10, Middleborough Business Park
 5th Bell Lane, Bishopthorpe, York, YO13 2BD
 t: 01904 700841 e: studio@vincentandbrown.com


project:
RESIDENTIAL DEVELOPMENT
100 - 102 MAIN STREET, FULFORD, YO10 4PS
 drawing:
PROPOSED GROUND FLOOR PLAN

date:	27/10/22	status:	PLANNING
scale:	1:100	sheet size:	A1
job number:	22060-VB-ZZ-00-DR-A-	drawing number:	1100
rev:	06		


Proposed first floor plan




Proposed second floor plan

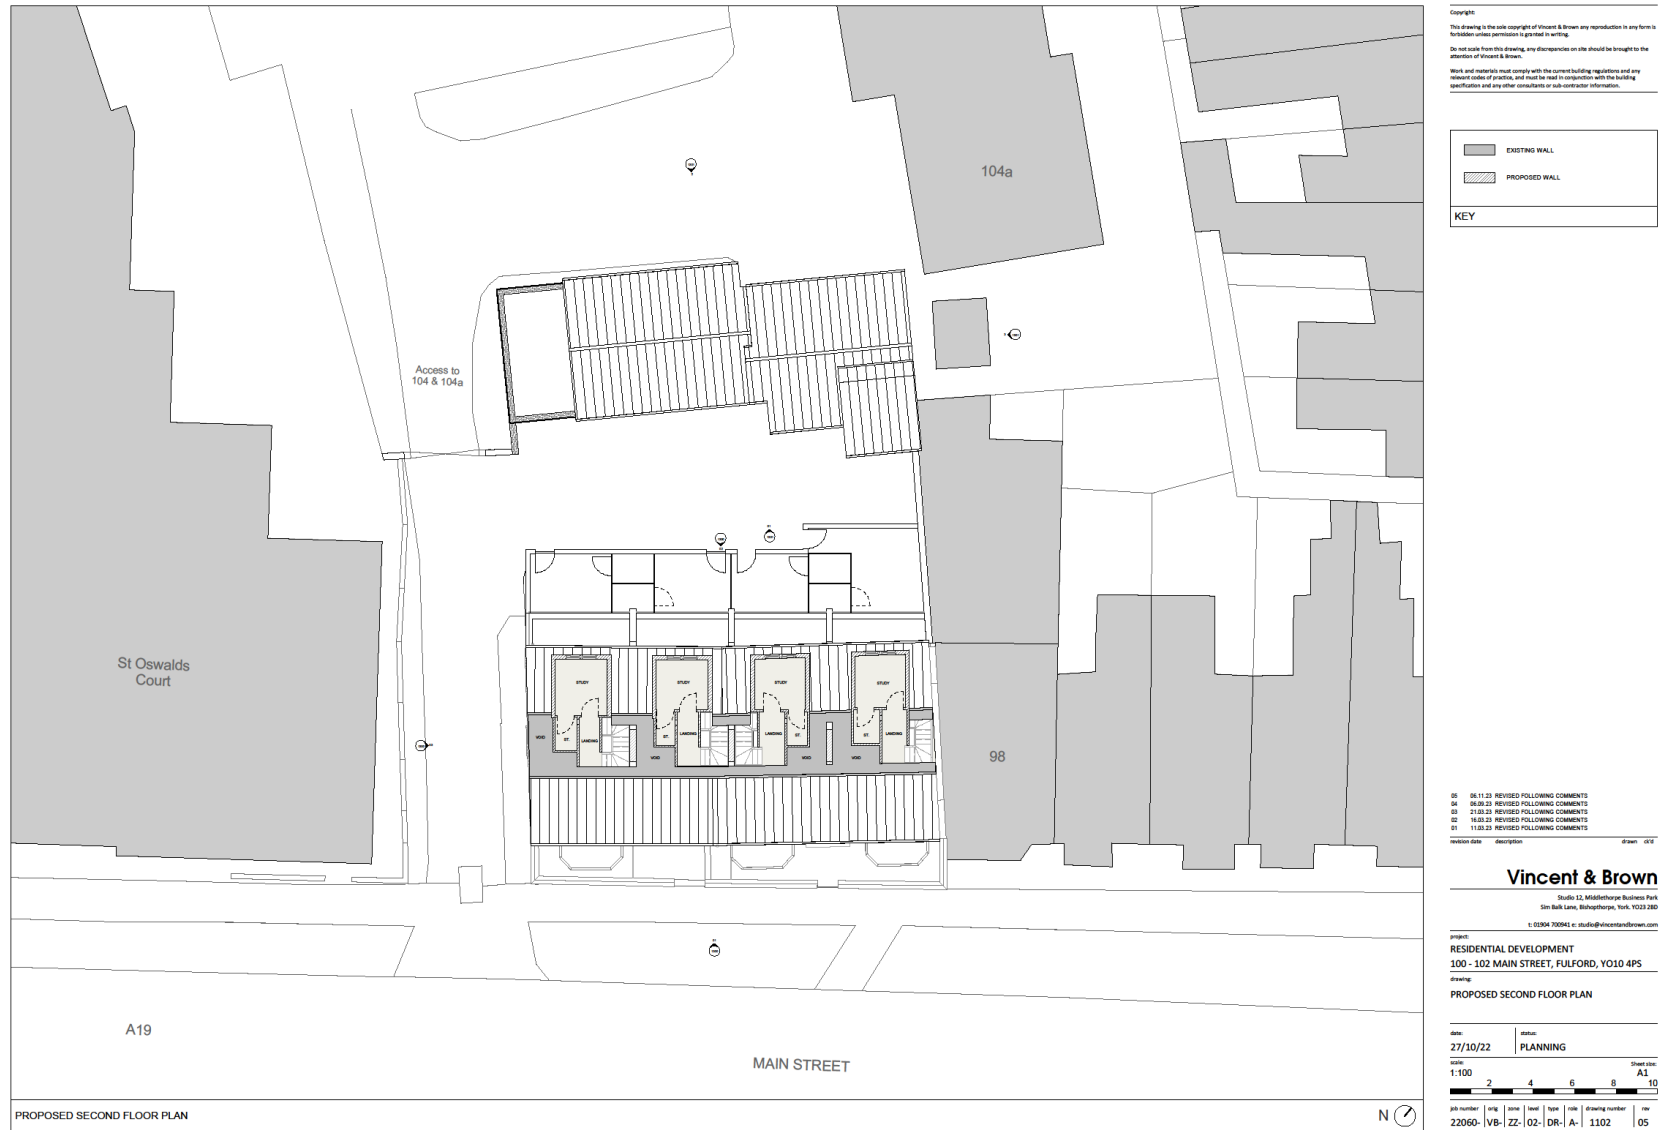


Proposed elevations

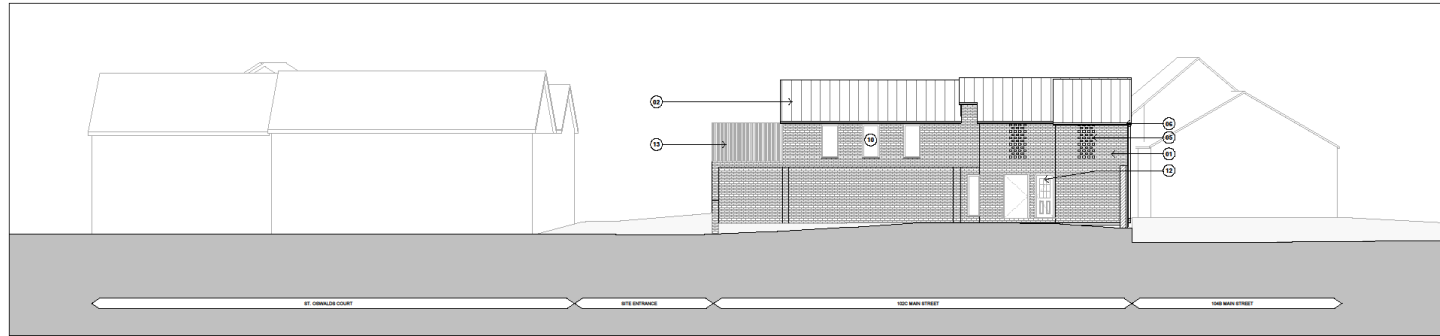

PROPOSED EAST ELEVATION (102 C)

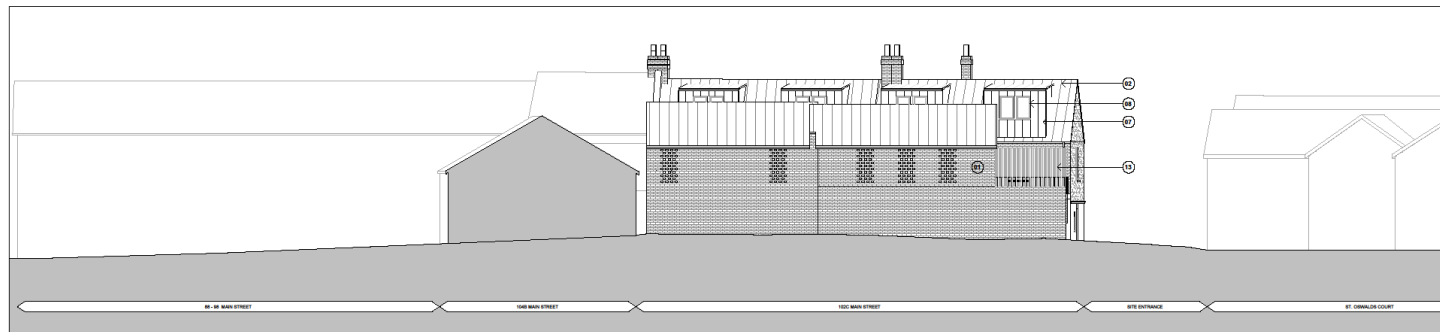

PROPOSED WEST ELEVATION (102 C)

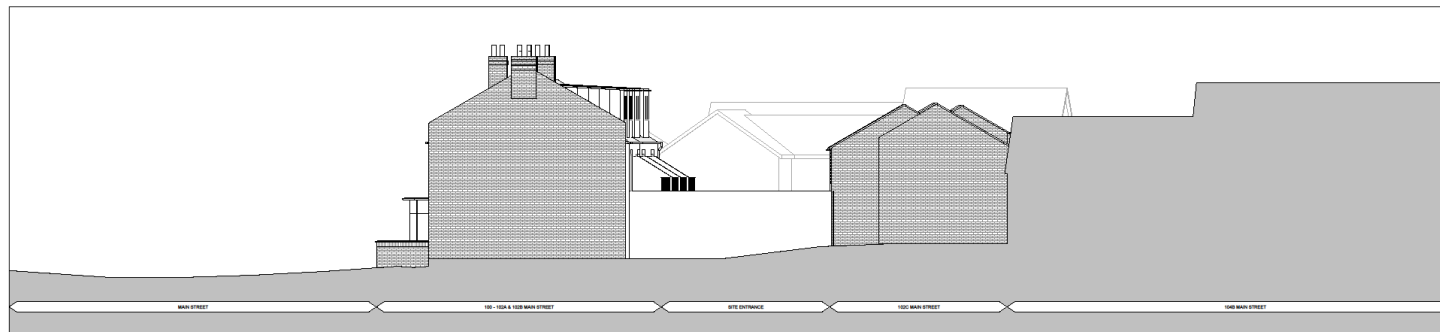

PROPOSED NORTH ELEVATION (102 C)

Copyright:
 This drawing is the sole copyright of Vincent & Brown any reproduction in any form is forbidden unless permission is granted in writing.
 Do not scale from this drawing, any discrepancies on site should be brought to the attention of Vincent & Brown.
 Work and materials must comply with the current building regulations and any relevant codes of practice, and must be read in conjunction with the building specification and any other consultants or sub-contractor information.

- M1 → HERITAGE RED BRICK (TO MATCH EXISTING)
- M2 → SLATE ROOF TILES (TO MATCH EXISTING)
- M3 → NEW WHITE TIMBER WINDOWS
- M4 → NEW OFF-WHITE RENDER TO REPLACE EXISTING
- M5 → BRICK DETAILS (TO MATCH EXISTING)
- M6 → DARK GREY METAL RAINWATER GOODS
- M7 → DARK GREY METAL CLADDING
- M8 → DARK GREY METAL WINDOWS
- M9 → DARK GREY METAL ROOFLIGHTS
- M10 → DARK GREY METAL WINDOWS - FROSTED
- M11 → DARK GREY METAL DOORS
- M12 → TIMBER DOORS
- M13 → TIMBER CLADDING (DARK GREY / WEATHERED)
- M14 → PORTICO (TO REMAIN)
- M15 → BRICK BOUNDARY WALL

MATERIALS KEY

revision	date	description	drawn	checked
05	20.03.23	REVISED FOLLOWING COMMENTS		
06	08.03.23	REVISED FOLLOWING COMMENTS		
07	06.03.23	REVISED FOLLOWING COMMENTS		
08	21.03.23	REVISED FOLLOWING COMMENTS		
09	14.03.23	REVISED FOLLOWING COMMENTS		
01	11.03.23	REVISED FOLLOWING COMMENTS		

Vincent & Brown
 Studio 12, Middlebridge Business Park
 5th Bark Lane, Bishopthorpe, York, YO23 2BD
 t 01904 700841 e studio@vincentandbrown.com

project:
RESIDENTIAL DEVELOPMENT
 100 - 102 MAIN STREET, FULFORD, YO10 4PS



drawing:
PROPOSED ELEVATIONS

date: 27/10/22 status: **PLANNING**

scale: 1:100 sheet size: **A1**

job number	orig	date	level	type	site	drawing number	rev
22060-1	VB	ZZ	ZZ	DR	A	1301	06

Proposed elevations

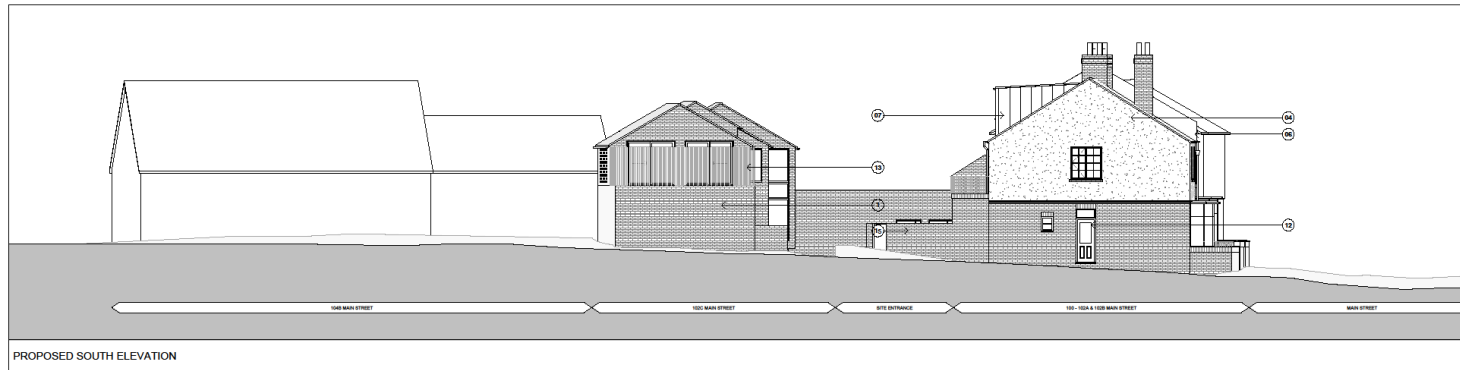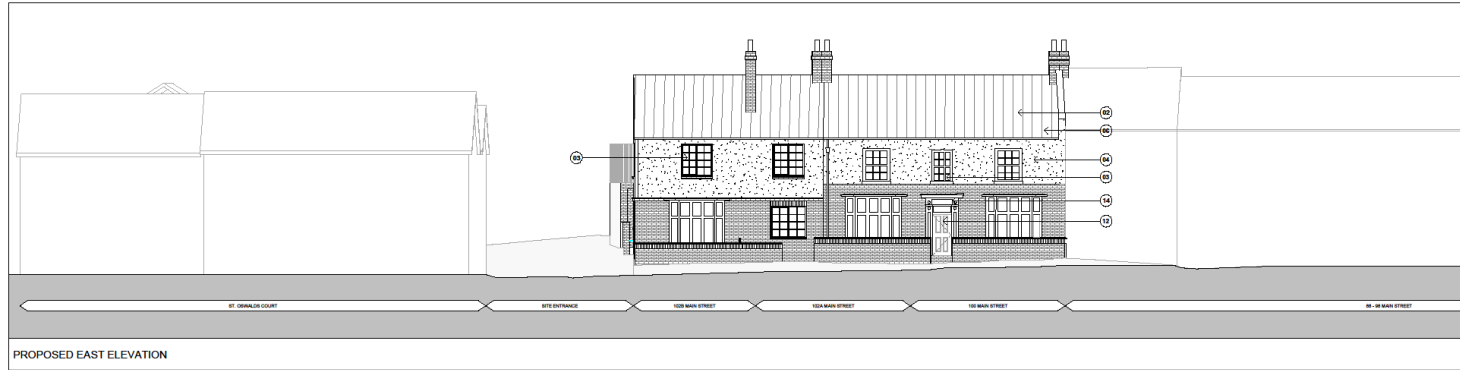

Copyright
 This drawing is the sole copyright of Vincent & Brown any reproduction in any form is forbidden unless permission is granted in writing.
 Do not scale from this drawing, any discrepancies on site should be brought to the attention of Vincent & Brown.
 Plans and materials must comply with the current building regulations and any relevant codes of practice, and must be read in conjunction with the building specification and any other consultants or sub-contractor information.

- MATERIALS KEY**
- M1 → HERITAGE RED BRICK (TO MATCH EXISTING)
 - M2 → SLATE ROOF TILES (TO MATCH EXISTING)
 - M3 → NEW WHITE TIMBER WINDOWS
 - M4 → NEW OFF-WHITE RENDER TO REPLACE EXISTING
 - M5 → BRICK DETAILS (TO MATCH EXISTING)
 - M6 → DARK GREY METAL RAINWATER GOODS
 - M7 → DARK GREY METAL CLADDING
 - M8 → DARK GREY METAL WINDOWS
 - M9 → DARK GREY METAL ROOFLIGHTS
 - M10 → DARK GREY METAL WINDOWS - FROSTED
 - M11 → DARK GREY METAL DOORS
 - M12 → TIMBER DOORS
 - M13 → TIMBER CLADDING (DARK GREY / WEATHERED)
 - M14 → PORTICO (TO REMAIN)
 - M15 → BRICK BOUNDARY WALL

revision	date	description	drawn	CHK
07	06.11.23	REVISED FOLLOWING COMMENTS		
06	08.09.23	REVISED FOLLOWING COMMENTS		
05	06.09.23	REVISED FOLLOWING COMMENTS		
04	23.03.23	REVISED FOLLOWING COMMENTS		
03	21.03.23	REVISED FOLLOWING COMMENTS		
02	16.03.23	REVISED FOLLOWING COMMENTS		
01	11.03.23	REVISED FOLLOWING COMMENTS		

Vincent & Brown
 Studio 12, Middlethorpe Business Park
 Six Bark Lane, Bishopthorpe, York, YO33 2BD
 t: 01904 700841 e: studio@vincentandbrown.com

project
RESIDENTIAL DEVELOPMENT
 100 - 102 MAIN STREET, FULFORD, YO10 4PS
 drawings
PROPOSED ELEVATIONS

date: 27/10/22 status: PLANNING

scale: 1:100 sheet size: A1

job number	stage	zone	level	type	date	drawing number	rev
22060	VB	ZZ	ZZ	DR	A	1300	07