




Planning Committee B


22/00513/FUL

6 Garrow Hill Avenue


Site Plan

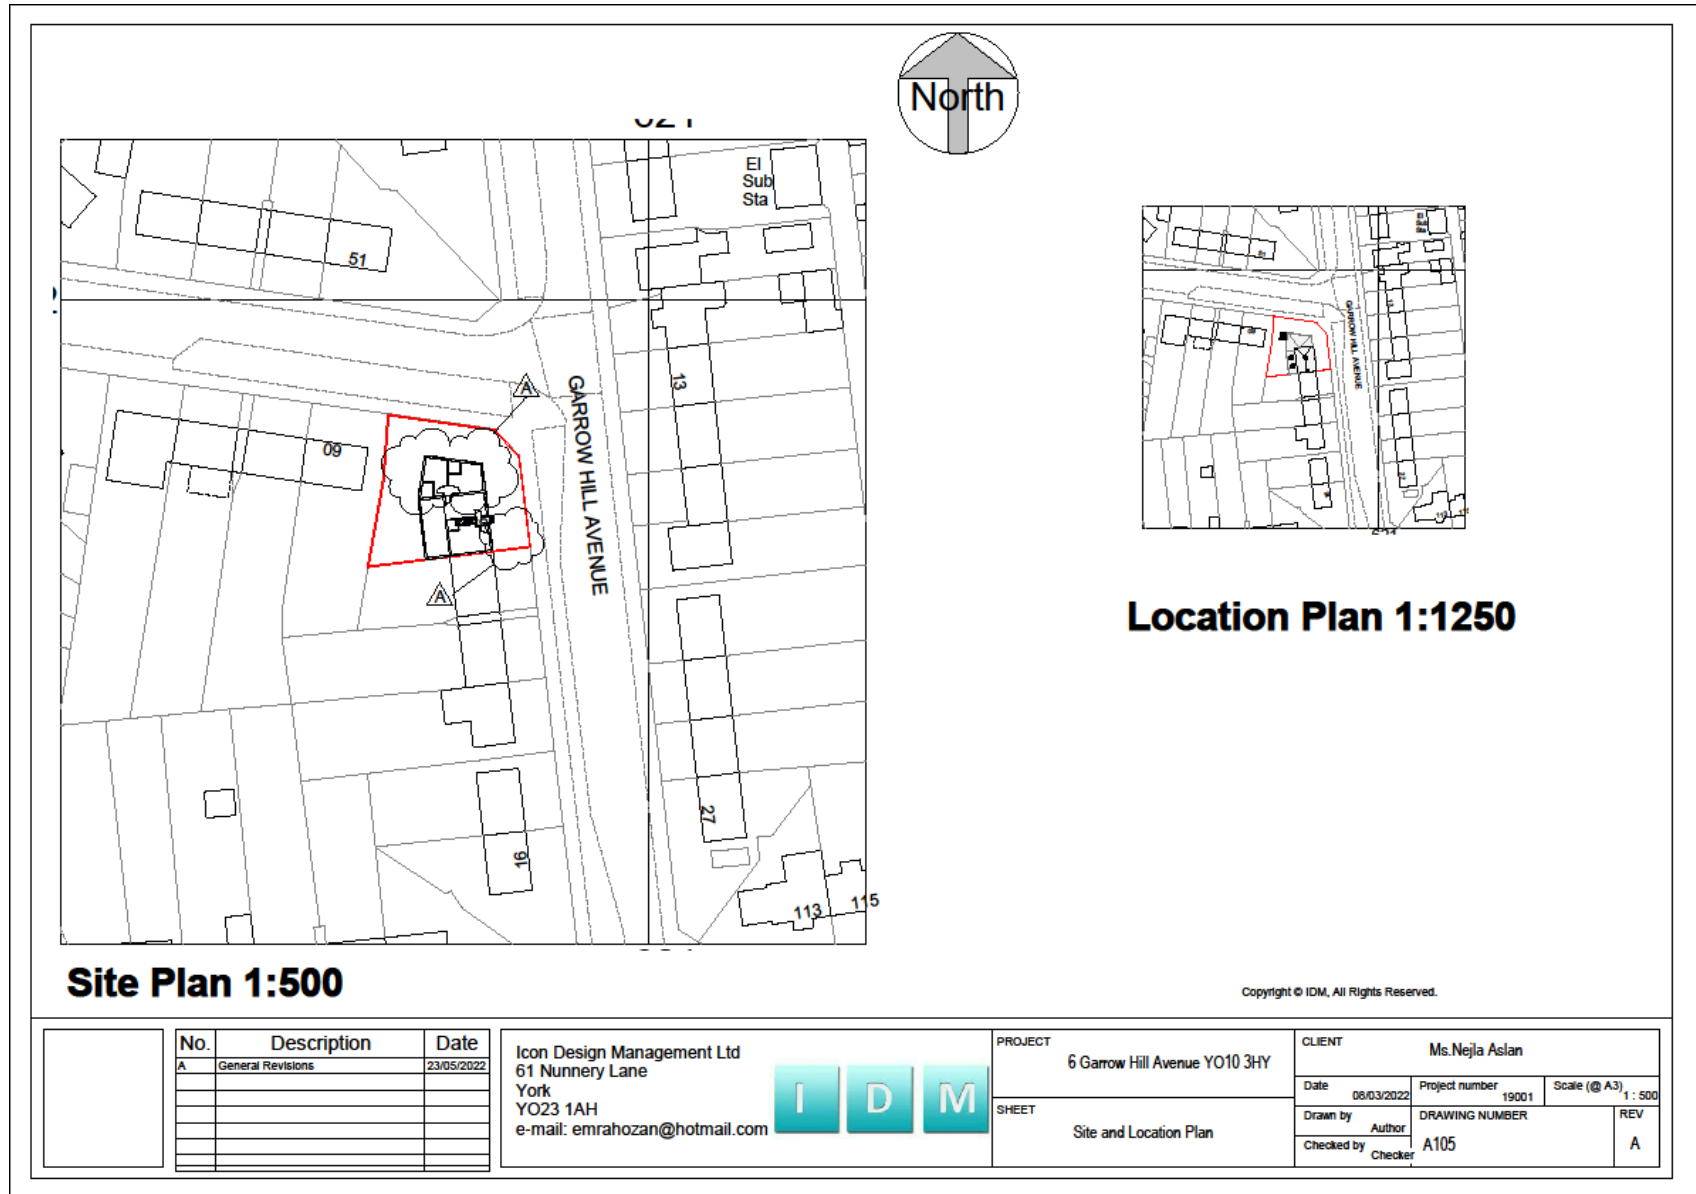


As existing floor plans

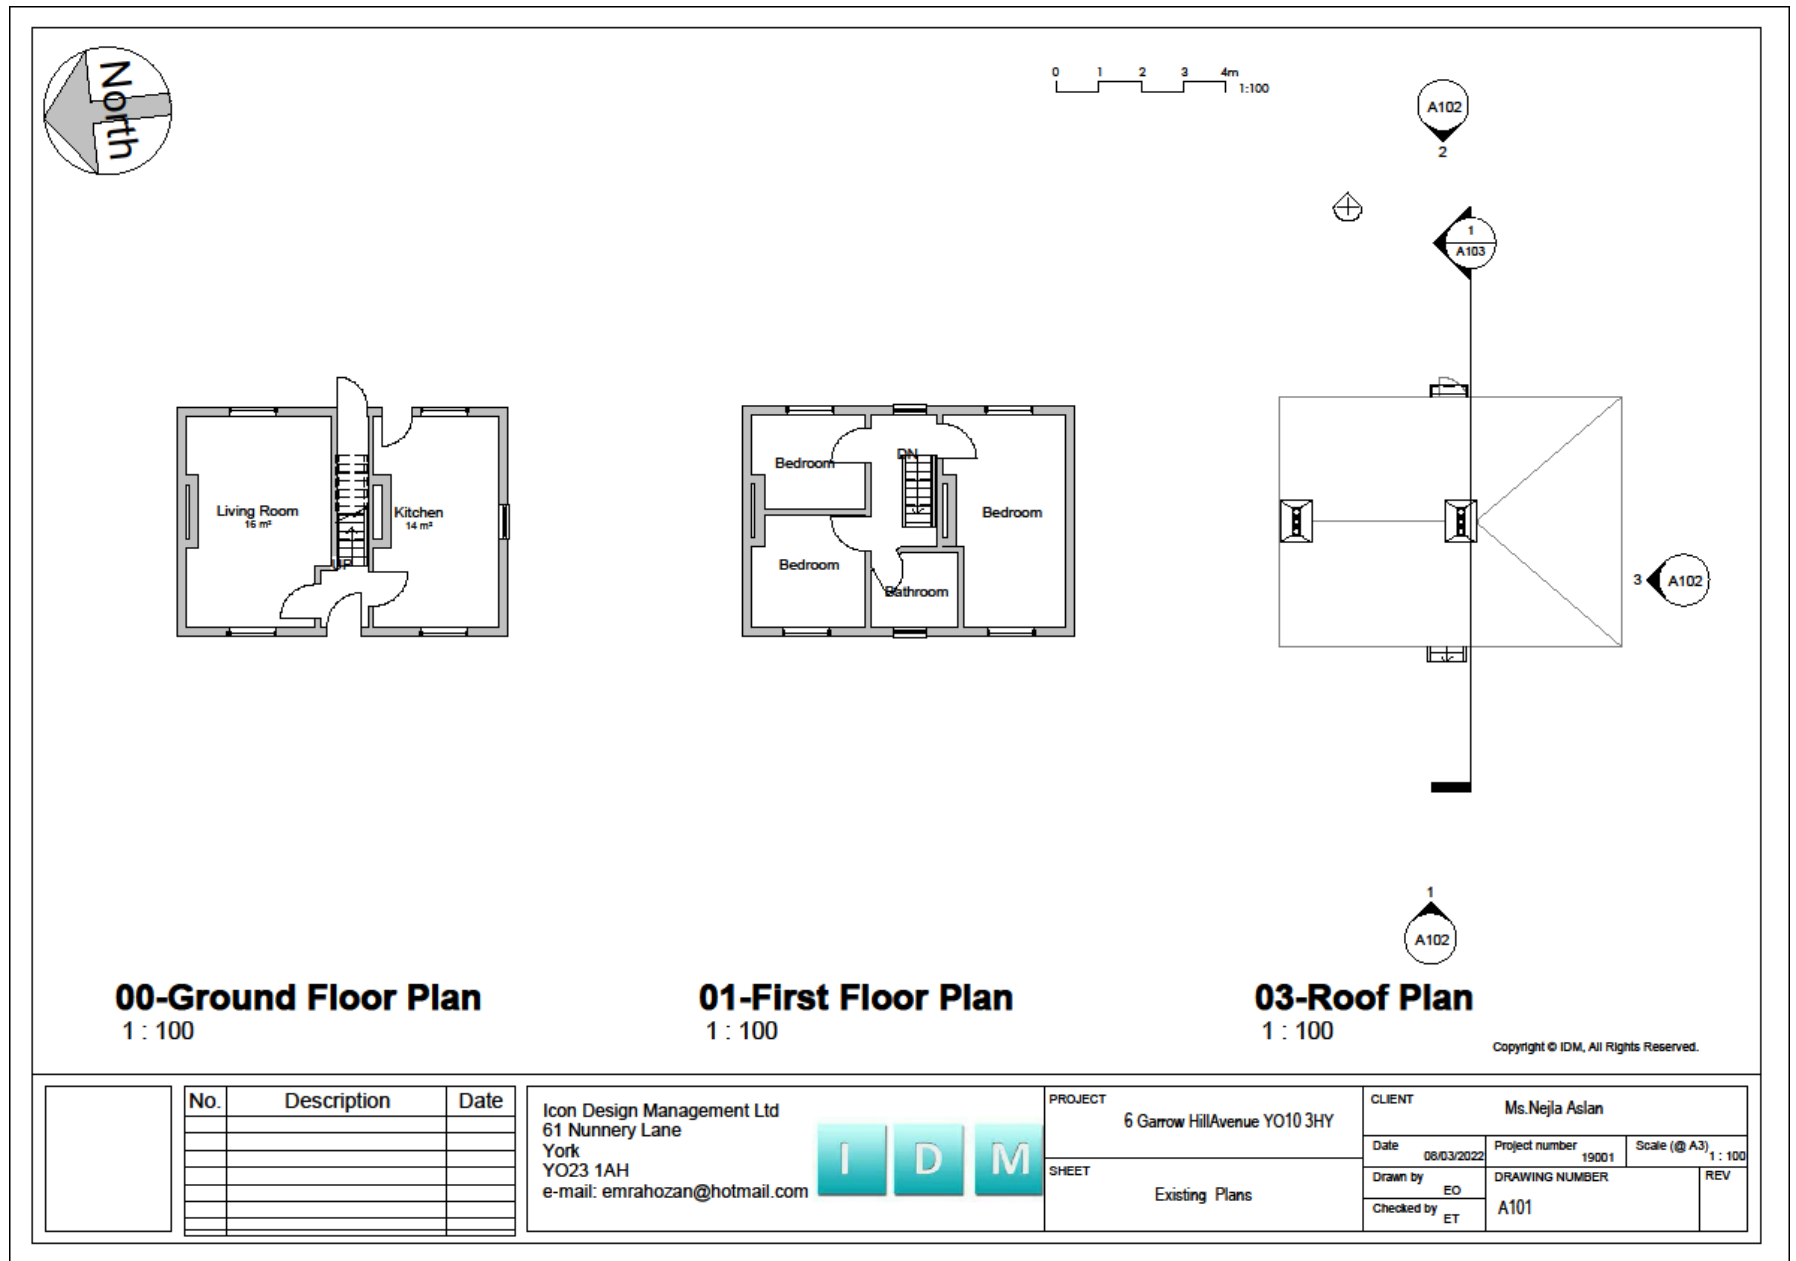


As existing elevations

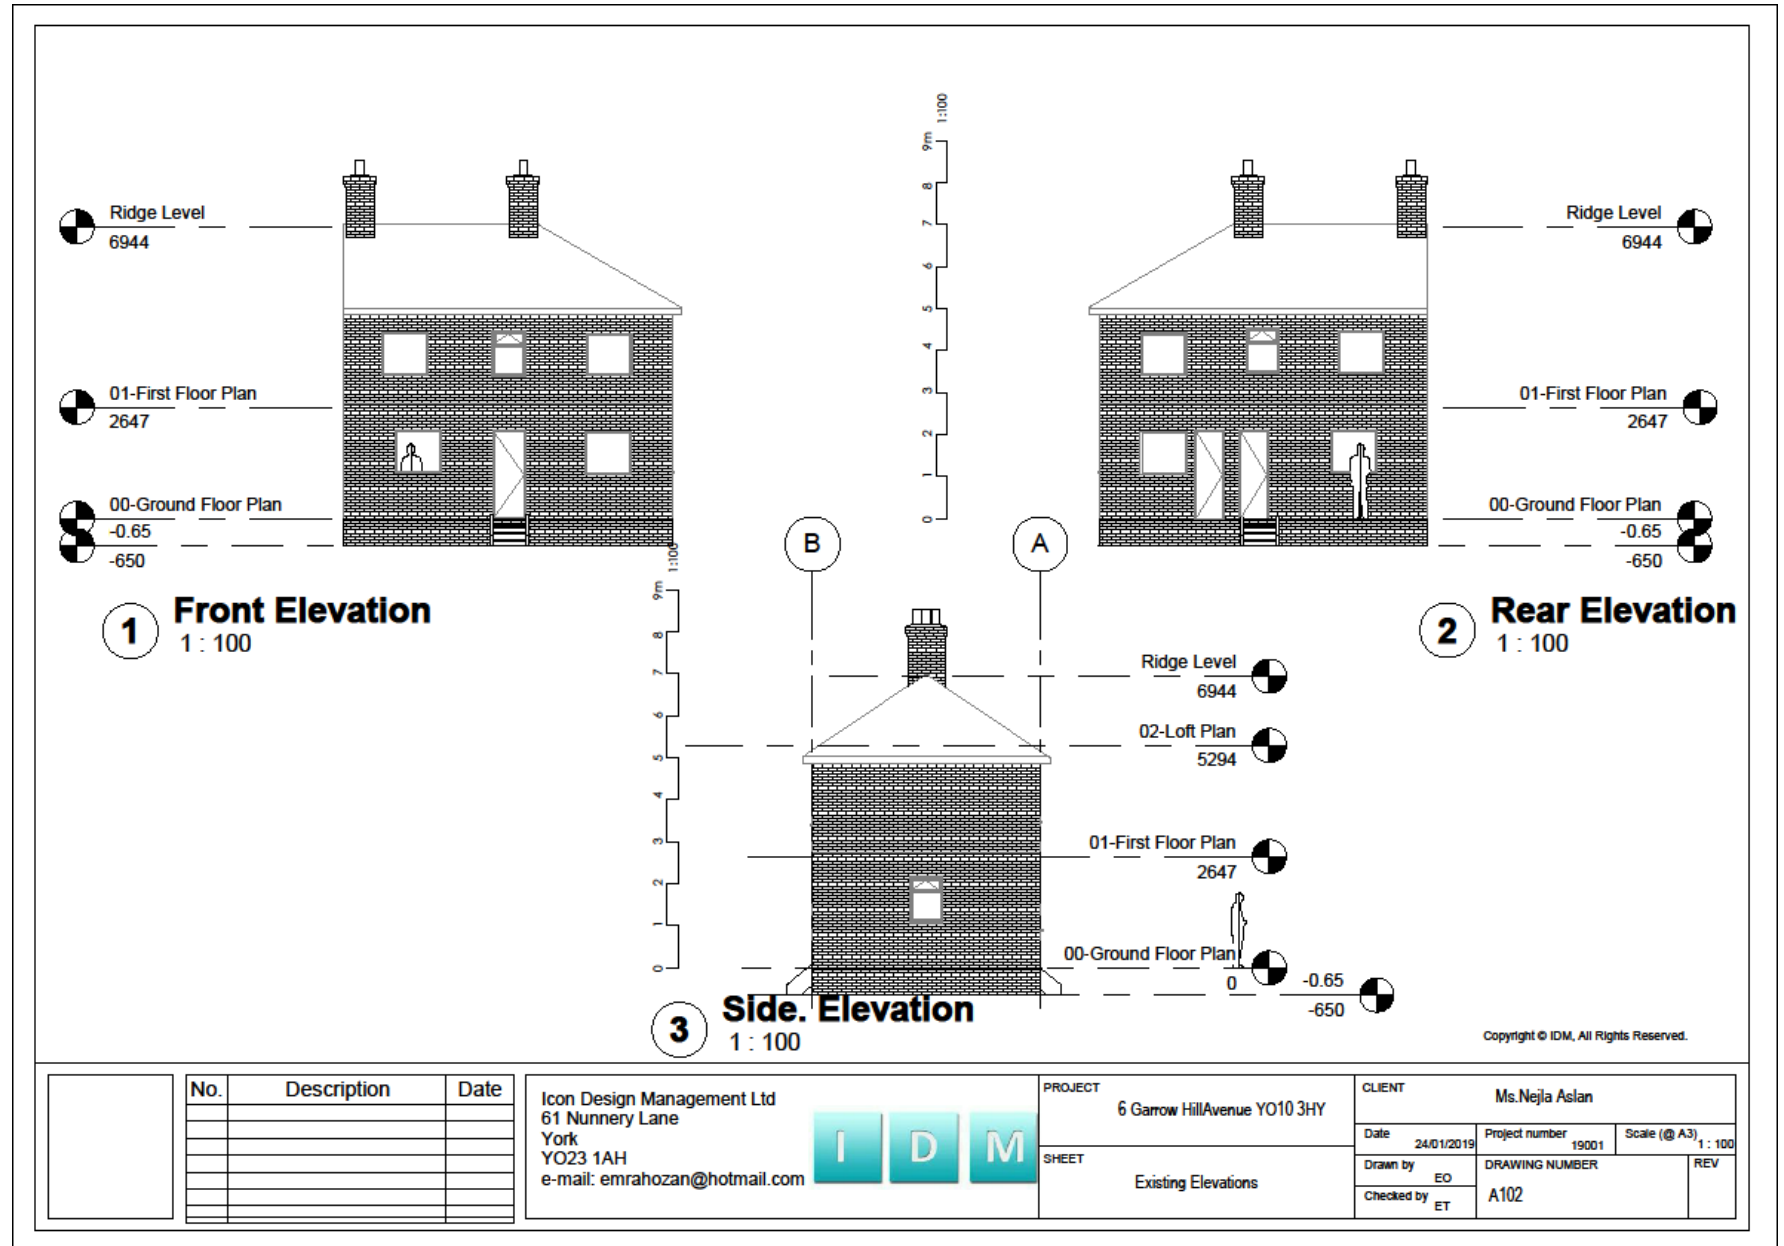

Proposed floor plans

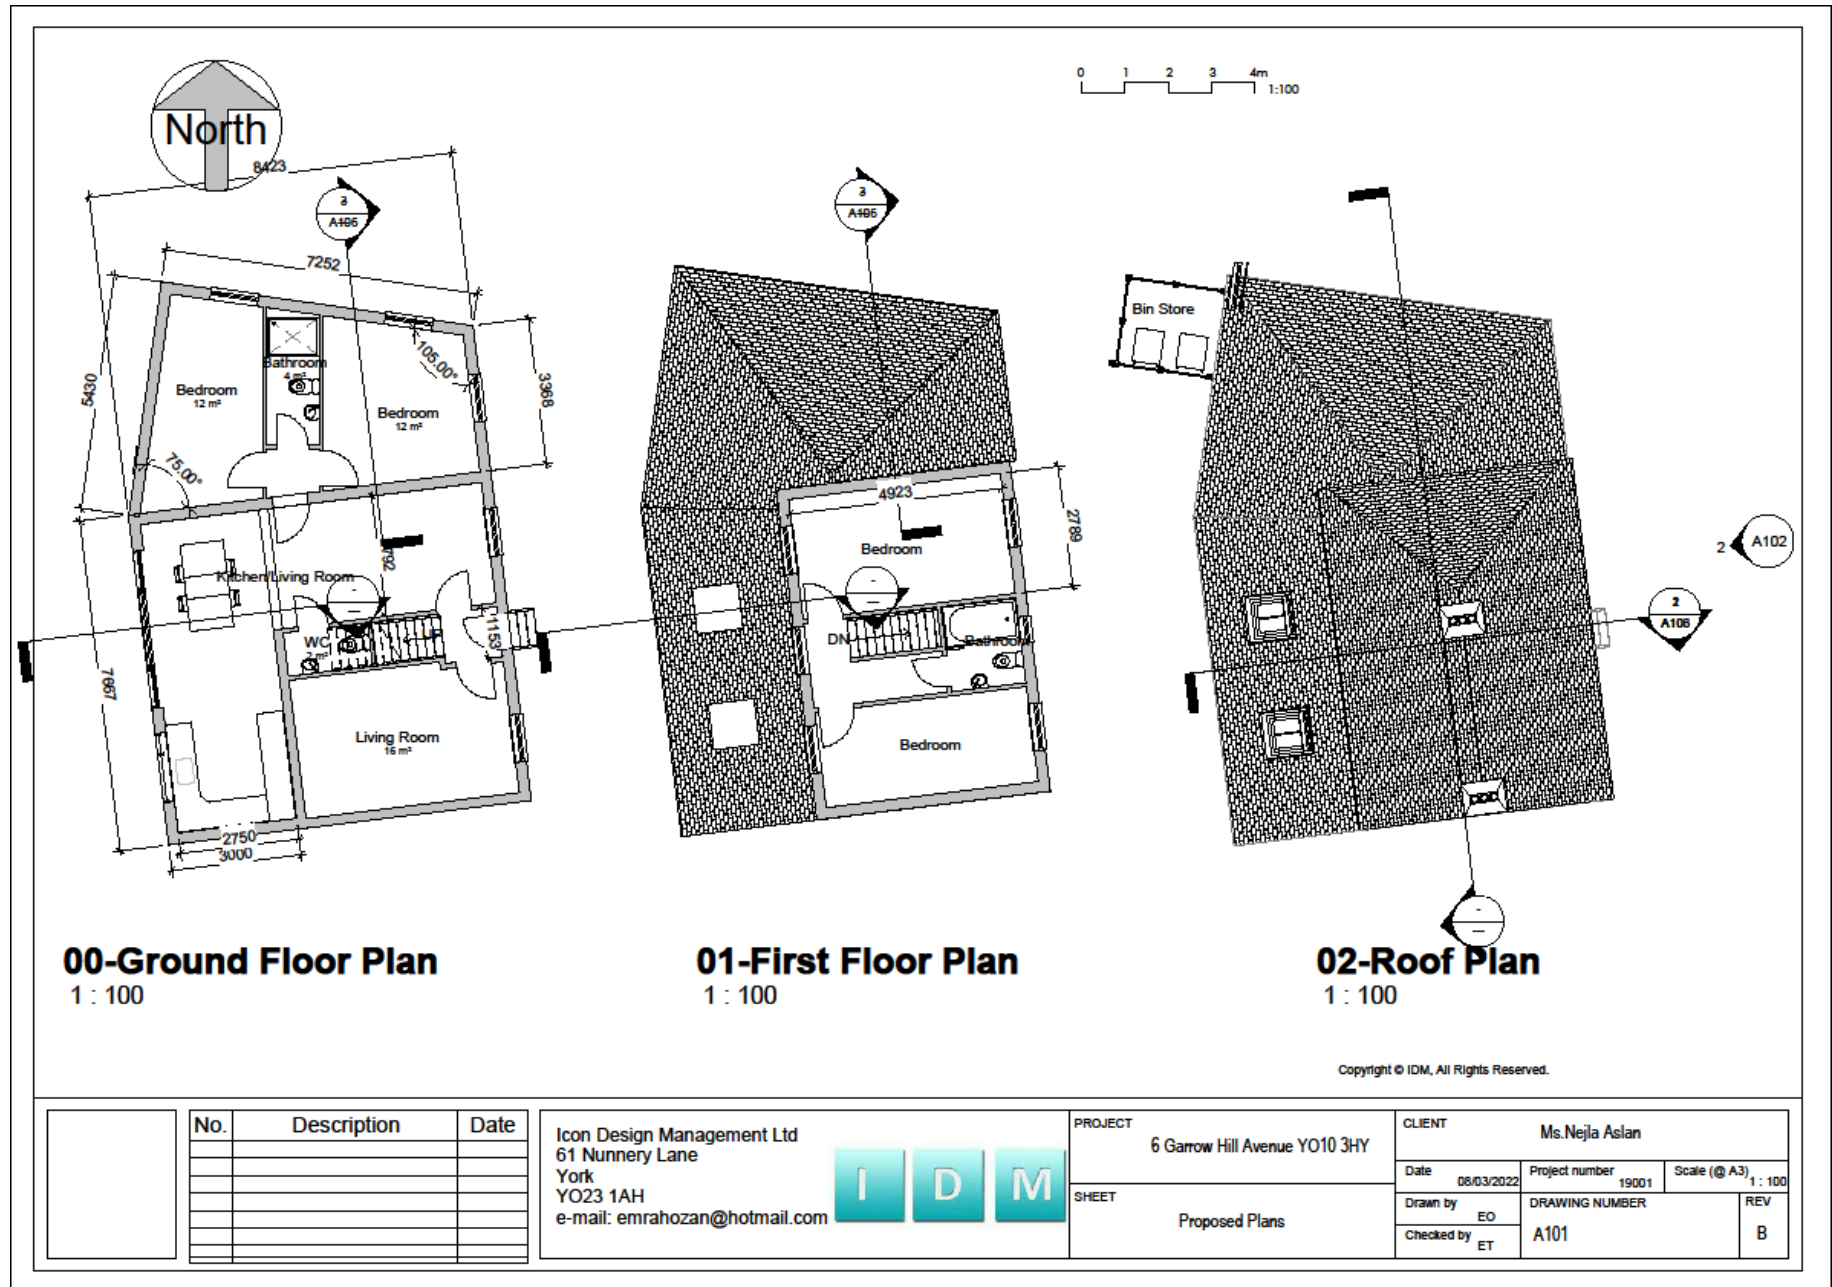

Proposed elevations

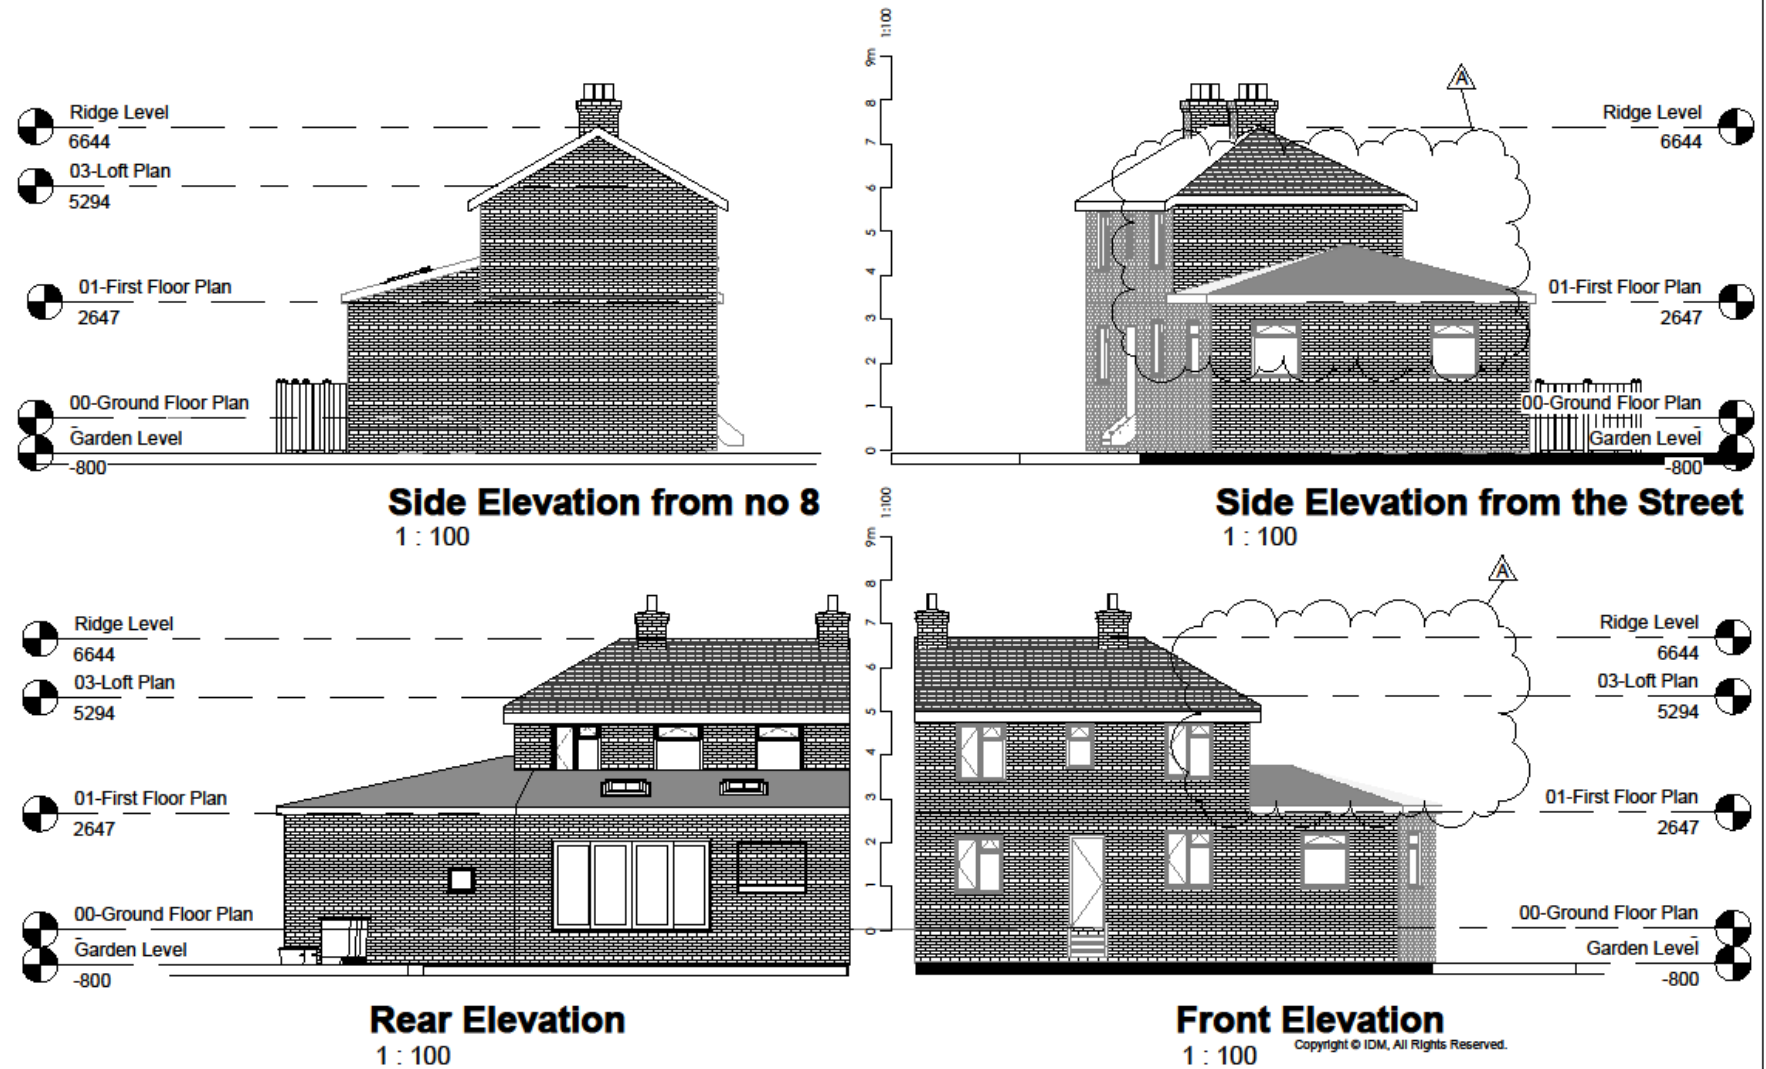

No.	Description	Date
A	General Revisions	23/05/2022

Icon Design Management Ltd
61 Nunnery Lane
York
YO23 1AH
e-mail: emrahozan@hotmail.com



PROJECT	6 Garrow Hill Avenue YO10 3HY			CLIENT	Ms.Neja Aslan		
SHEET	Proposed Elevations	Date	08/03/2022	Project number	19001	Scale (@ A3)	1 : 100
		Drawn by	EO	DRAWING NUMBER	A102	REV	A
		Checked by	ET				