



Planning Committee B

22/01864/FUL

67 Grantham Drive

Proposed Residential Development at 67 Grantham Drive, York YO26 4UE




Existing Front Elevation




Existing Rear Elevation



Existing Side Elevation

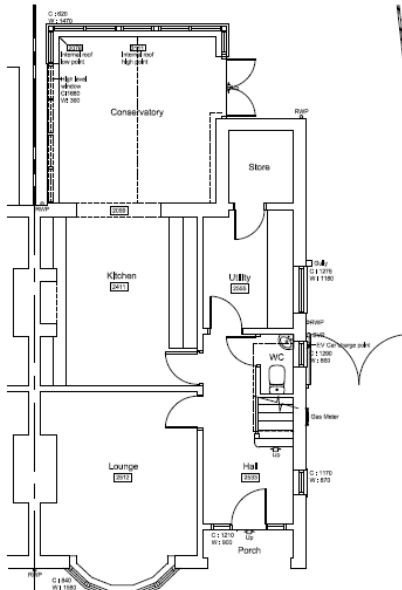

Existing Ground Floor Plan

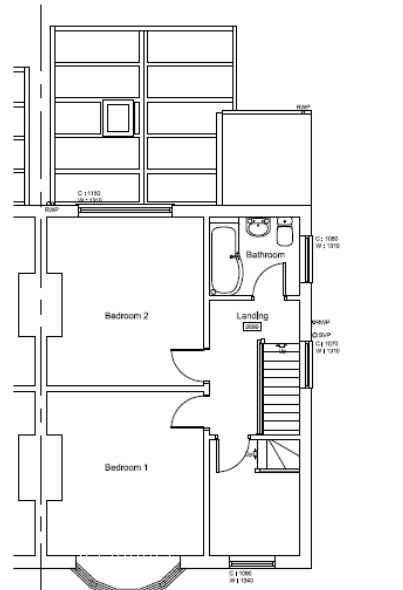

Existing First Floor Plan



Location Plan 1:1250

Existing Plans & Elevations



B	PM	Minor amendments.	17/06/22
A	PM	Further information added.	02/06/22
Rev	By	Note	Date

PSM
DESIGN

1 The Row Street,
Aconite,
York
YO26 6HS
T: 01904 338148
M: 01904 370768
E: pm@psm-design.com

Project 67 Grantham Drive, York YO26 4UE
 Title Existing Plans & Elevations
 Client Mr & Mrs Wragg
 Date April 2022 Scale 1:50@A1
 Drawn 22/07/01 Revision B
 Drawn PM Checked
 DO NOT SCALE FROM DRAWINGS, ANY DIMENSIONS TO BE NOTED, COPYRIGHT RESERVED.

Proposed Residential Development at 67 Grantham Drive, York YO26 4UE



Proposed Site Plan





Rev	By	Note	Date

PSM
DESIGN
1 Barlow Street,
Acony,
York,
YO26 9JG
T: 01904 338148
M: 07964 173700
E: paul@psm-design.com

Project: 67 Grantham Drive, York YO26 4UE
Title: Proposed Site Plan
Client: Mr & Mrs Wragg
Date: Aug 2022 Scale: 1:200@A1
Drawn: 22/07/04
Drawn: PM Checked:

DO NOT SCALE FROM DRAWINGS AND DIMENSIONS TO BE NOTED,
COPYRIGHT RESERVED.

Proposed Residential Development at 67 Grantham Drive, York YO26 4UE

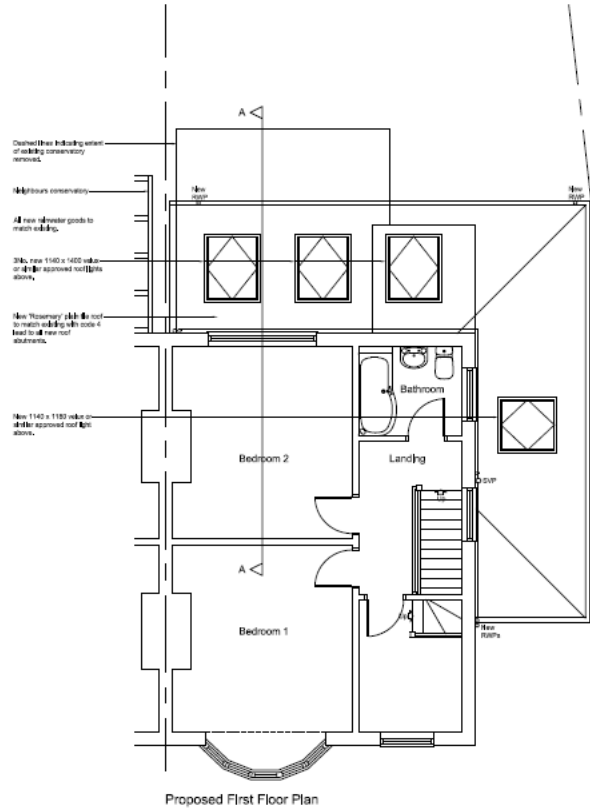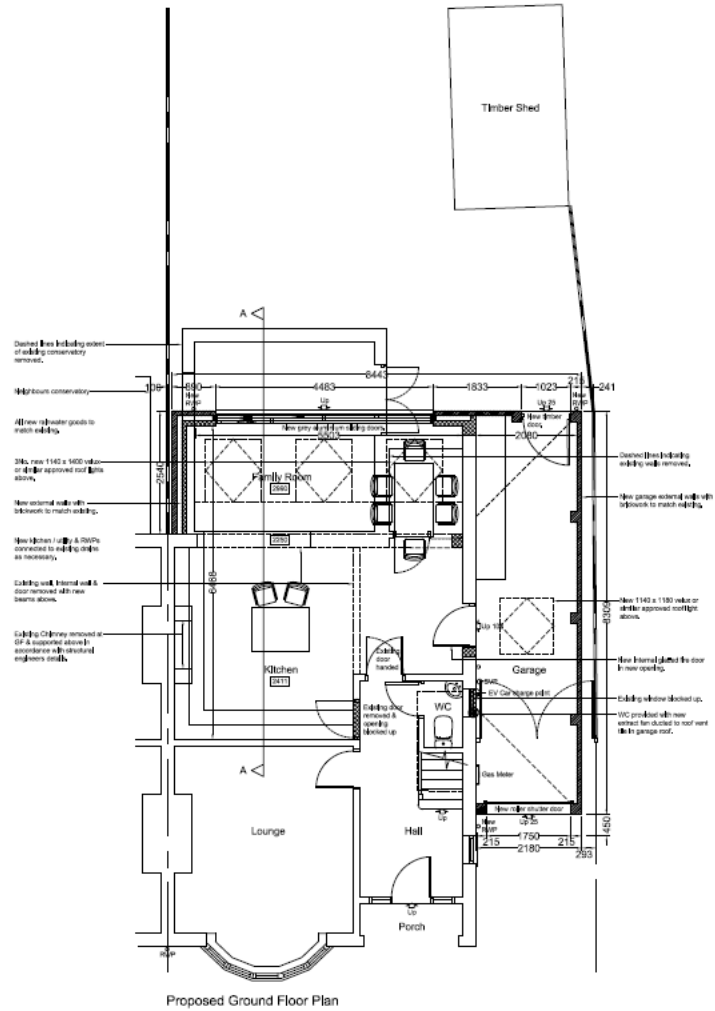

Rev	By	Note	Date
B	PM	Extension site wall amended in accordance with client's comments and section omitted.	17.08.22
A	PM	Drawing amended in accordance with client's comments.	02.08.22

PSM DESIGN

1 Balfour Street,
Acomb,
York
YO26 5JH

T: 01904 338148
M: 01954 173705
E: paul.mor@psmdesign.com

Project: 67 Grantham Drive, York YO26 4UE

Proposed Plans

Client: Mr & Mrs Wragg

Date: May 2022 Scale: 1:50@A1

Drawn: 22/07/02 Revision: B





Drawn: PM Checked:

DO NOT SCALE FROM DRAWINGS, ANY DISCREPANCIES TO BE NOTIFIED. COPYRIGHT RESERVED.

Proposed Plans



Proposed Residential Development at 67 Grantham Drive, York YO26 4UE

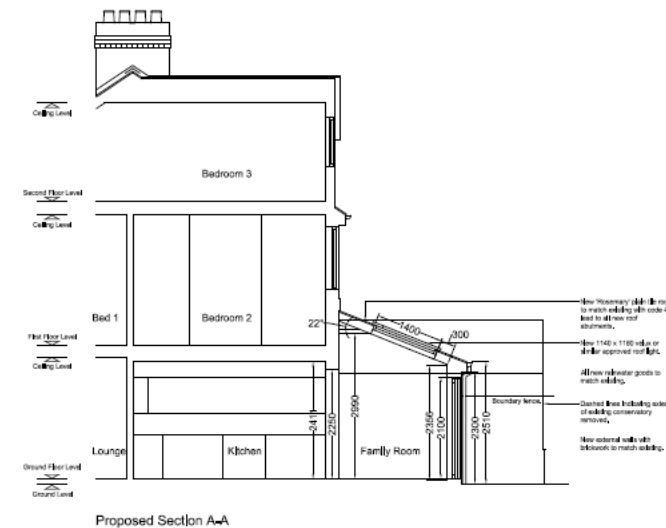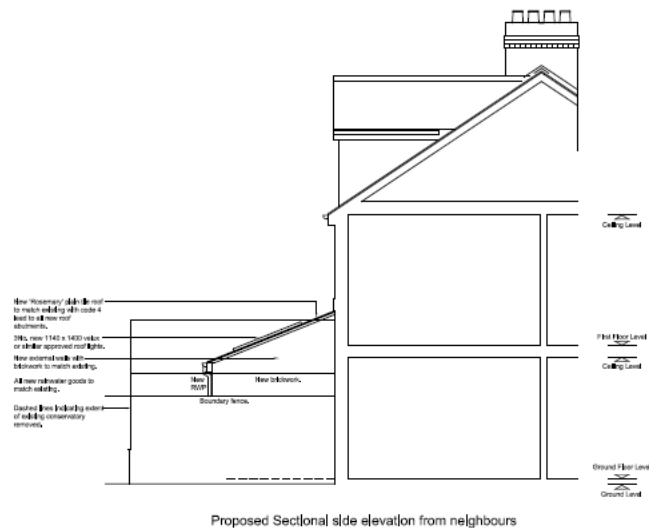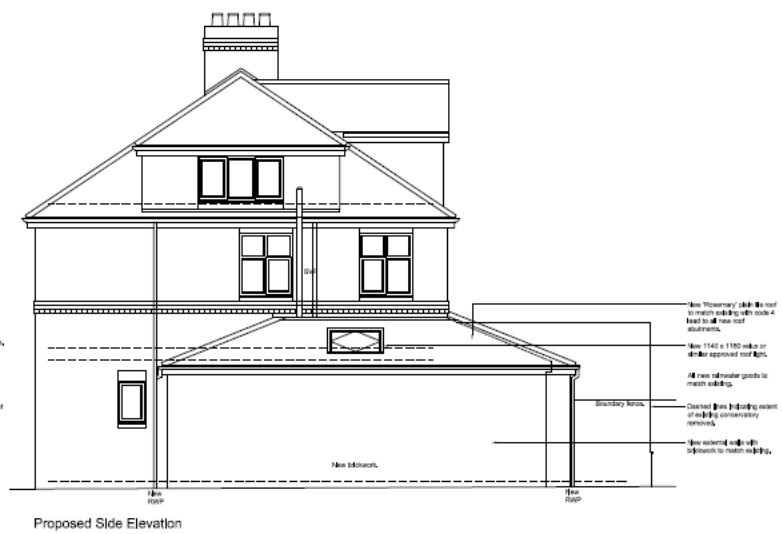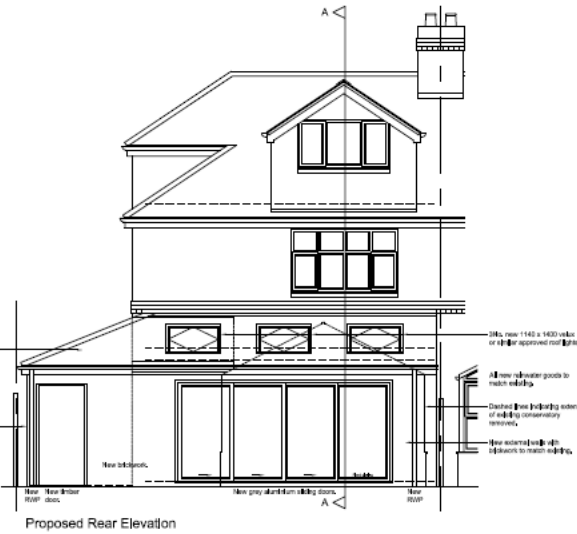

Rev	By	Note	Date

PSM DESIGN

1 Belfry Street,
Acomb,
YO26 5JH
T: 01904 338148
M: 01954 173705
E: paul.mor@psmdesign.co.uk

Project: 67 Grantham Drive, York YO26 4UE
 Title: Proposed Elevations & Section
 Client: Mr & Mrs Wragg
 Date: Aug 2022 Scale: 1:50@A1
 Drawn: 22/07/03
 Drawn: PM
 Checked:

Proposed Elevations & Section



DO NOT SCALE FROM DRAWINGS, ANY DISCREPANCIES TO BE NOTIFIED, COMMENTS RECEIVED.