




# Area Planning Sub-Committee

To be held remotely on 18 June 2020

19/02065/FUL

173A Osbaldwick Lane

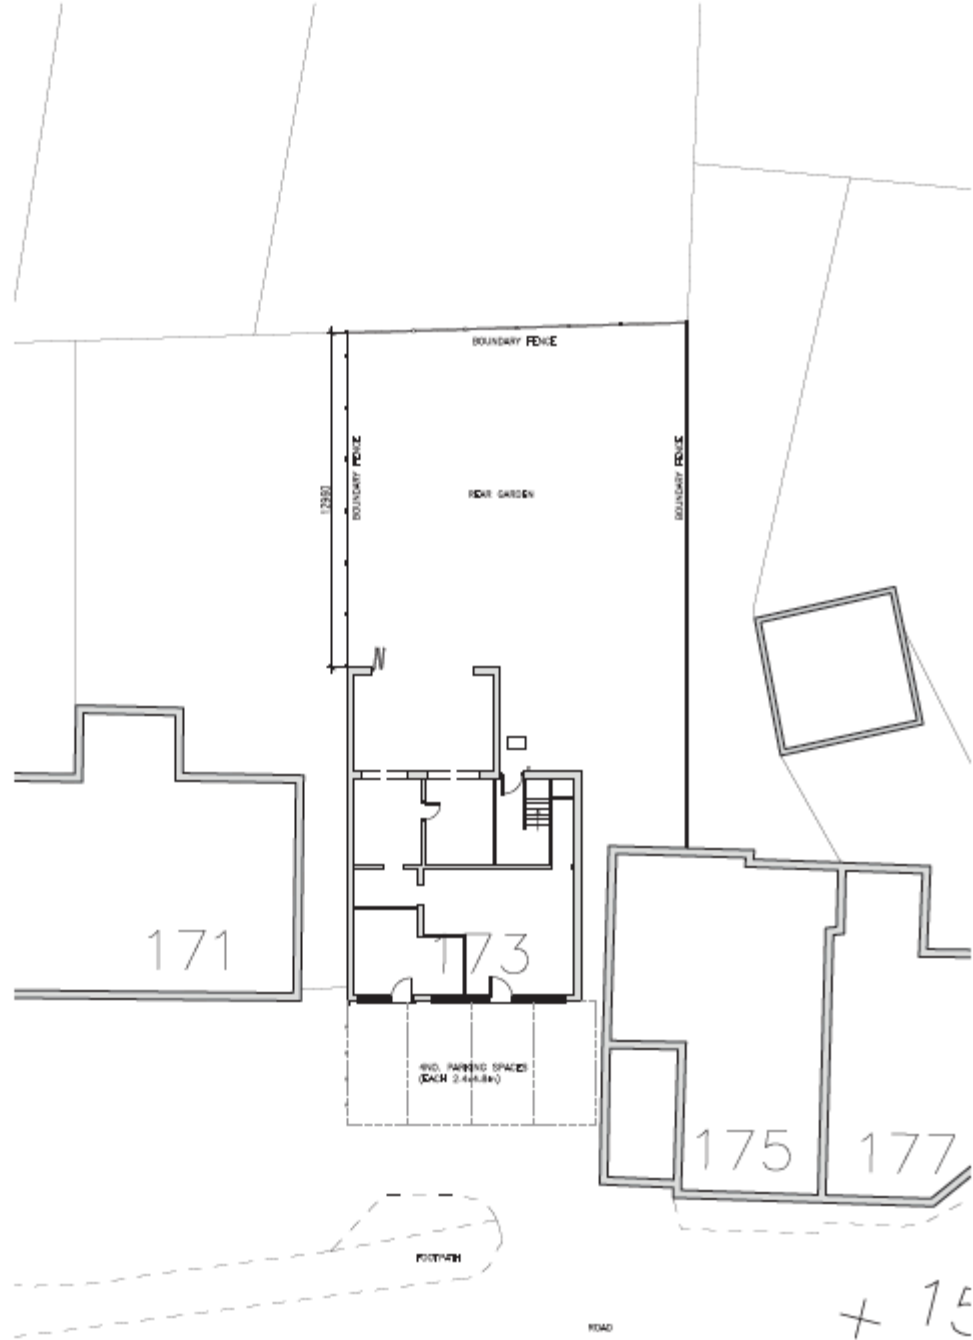

SITE LOCATION PLAN  
(1:1250)



PROPOSED SITE PLAN  
(1:200)



CLIENT  
 MR MARTIN  
 173 OSBALDWICK LANE, YORK

PROJECT  
 LOFT CONVERSION WITH  
 REAR DORMER INCL. RAISING  
 OF ROOF

TITLE  
 PROPOSED SITE PLAN AND  
 LOCATION PLAN


STATUS  
 CLIENT APPROVAL

DATE SCALE  
 SEP 17 1:200/1250

DRAWING NUMBER  
 2017 46 01 A

CAD DETAILS  
 N/A  
 Scale: 1:200 1:1250 1:500

Do NOT scale this drawing. Figured dimensions only are to be used.  
 Any discrepancies between this drawing and other information shall be reported to the Architect.  
 MODIFICATIONS to be made solely on ORIGINAL ARCHITECTURAL MEDIA.

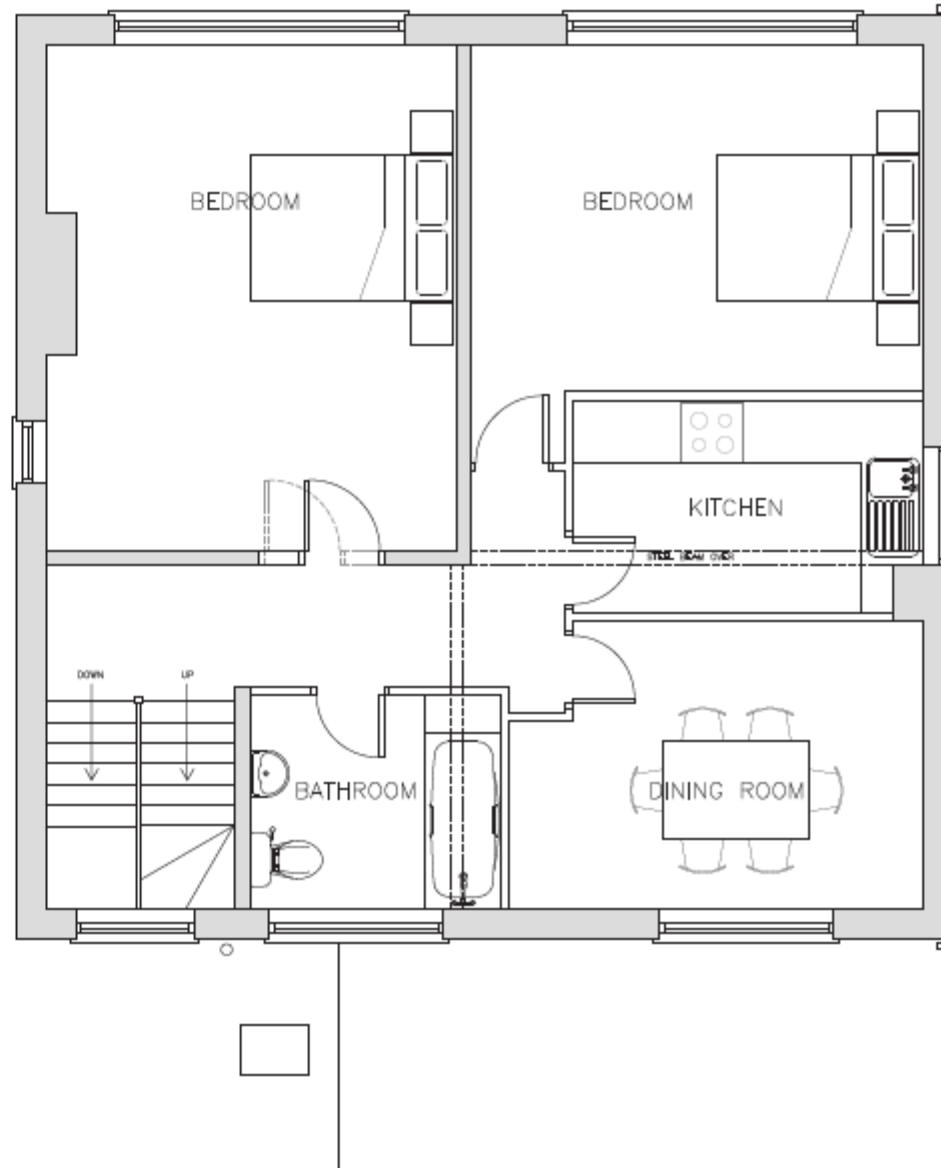

CLIENT  
 MR MARTIN  
 173 OSBALDWICK LANE, YORK

PROJECT  
 LOFT CONVERSION WITH  
 REAR DORMER INCL. RAISING  
 OF ROOF

TITLE  
 PROPOSED FIRST FLOOR PLAN

STATUS  
 CLIENT APPROVAL


DATE  
 SEP 17

SCALE  
 1:50

DRAWING NUMBER  
 2017 46 03 B

CAD DETAILS  
 N/A

Do NOT scale this drawing. Figured dimensions only are to be used.  
 Any discrepancies between this drawing and other information shall be reported to the Architect.  
 MODIFICATIONS to be made solely on this drawing.

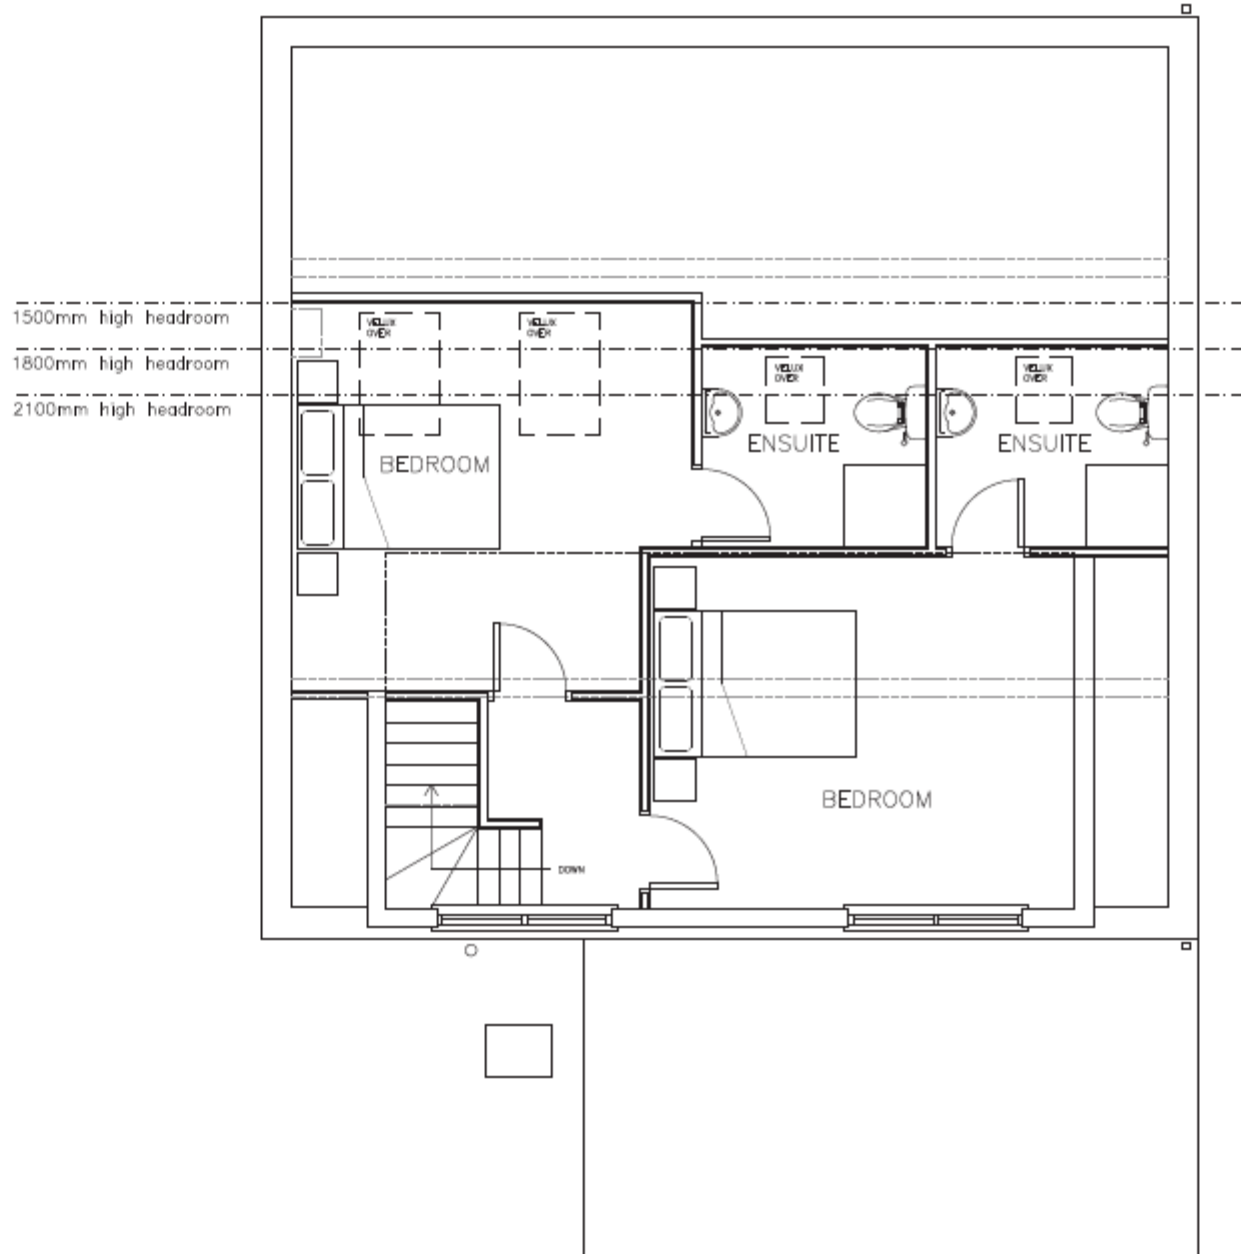

CLIENT

MR MARTIN  
173 OSBALDWICK LANE, YORK

PROJECT

LOFT CONVERSION WITH  
REAR DORMER INCL. RAISING  
OF ROOF

TITLE

PROPOSED ATTIC FLOOR PLAN

STATUS

CLIENT APPROVAL

DATE SCALE

SEP 17 1:50

DRAWING NUMBER

2017 46 04 A

CAD DETAILS

WPS

Scale: 1:50

Do NOT scale this drawing. Figured dimensions only are to be used.  
Any discrepancies between this drawing and other information shall be reported to the Architect.  
MODIFICATIONS to be made solely on this drawing.

# MARTINS OF YORK

SKIP HIRE 01904 412476







MARTINS  
SKIP HIRE