


16/01647/LBC

The Clock Tower Bishopthorpe Road York

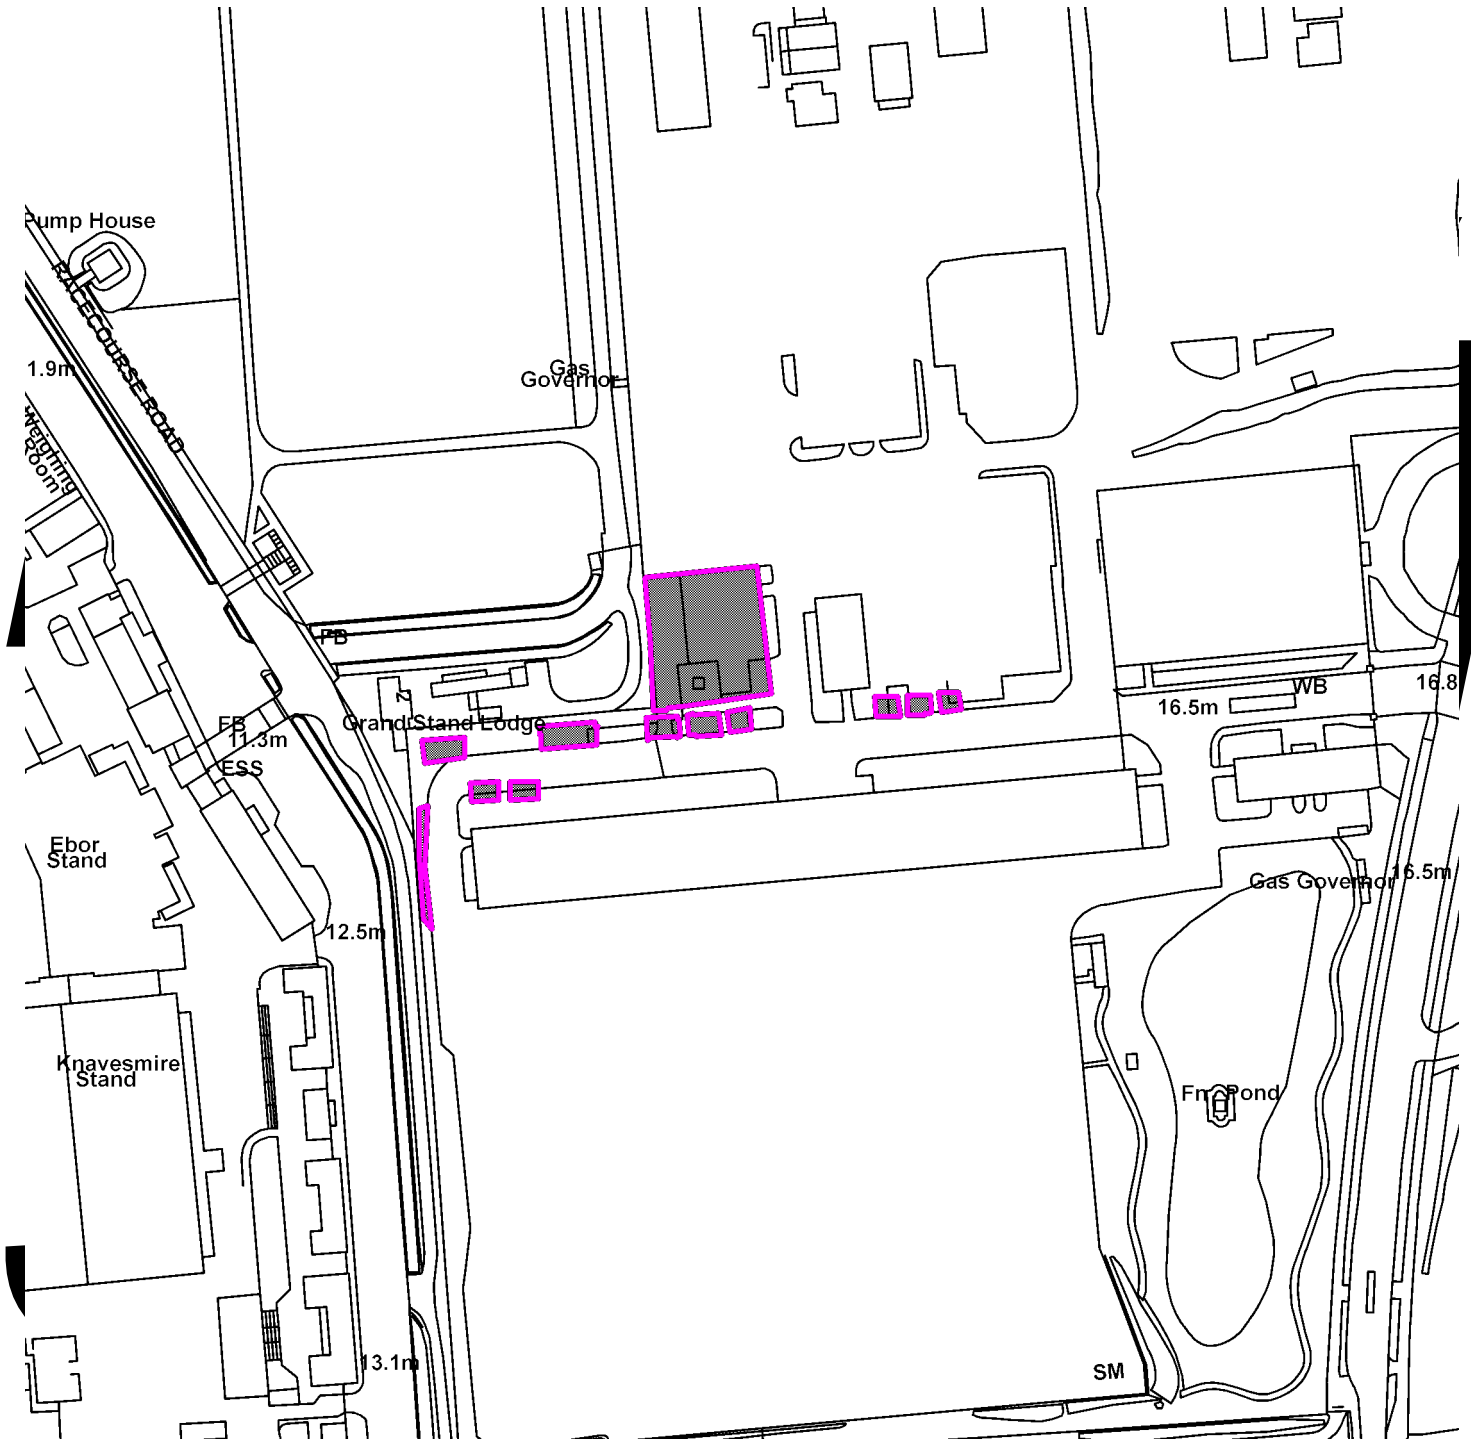

1:1764

Not Set

Not Set

Site Location Plan

21 December 2016

Not Set