


16/01533/FUL

Clifton Technology Unit, Kettlestring Lane YO30 4XF

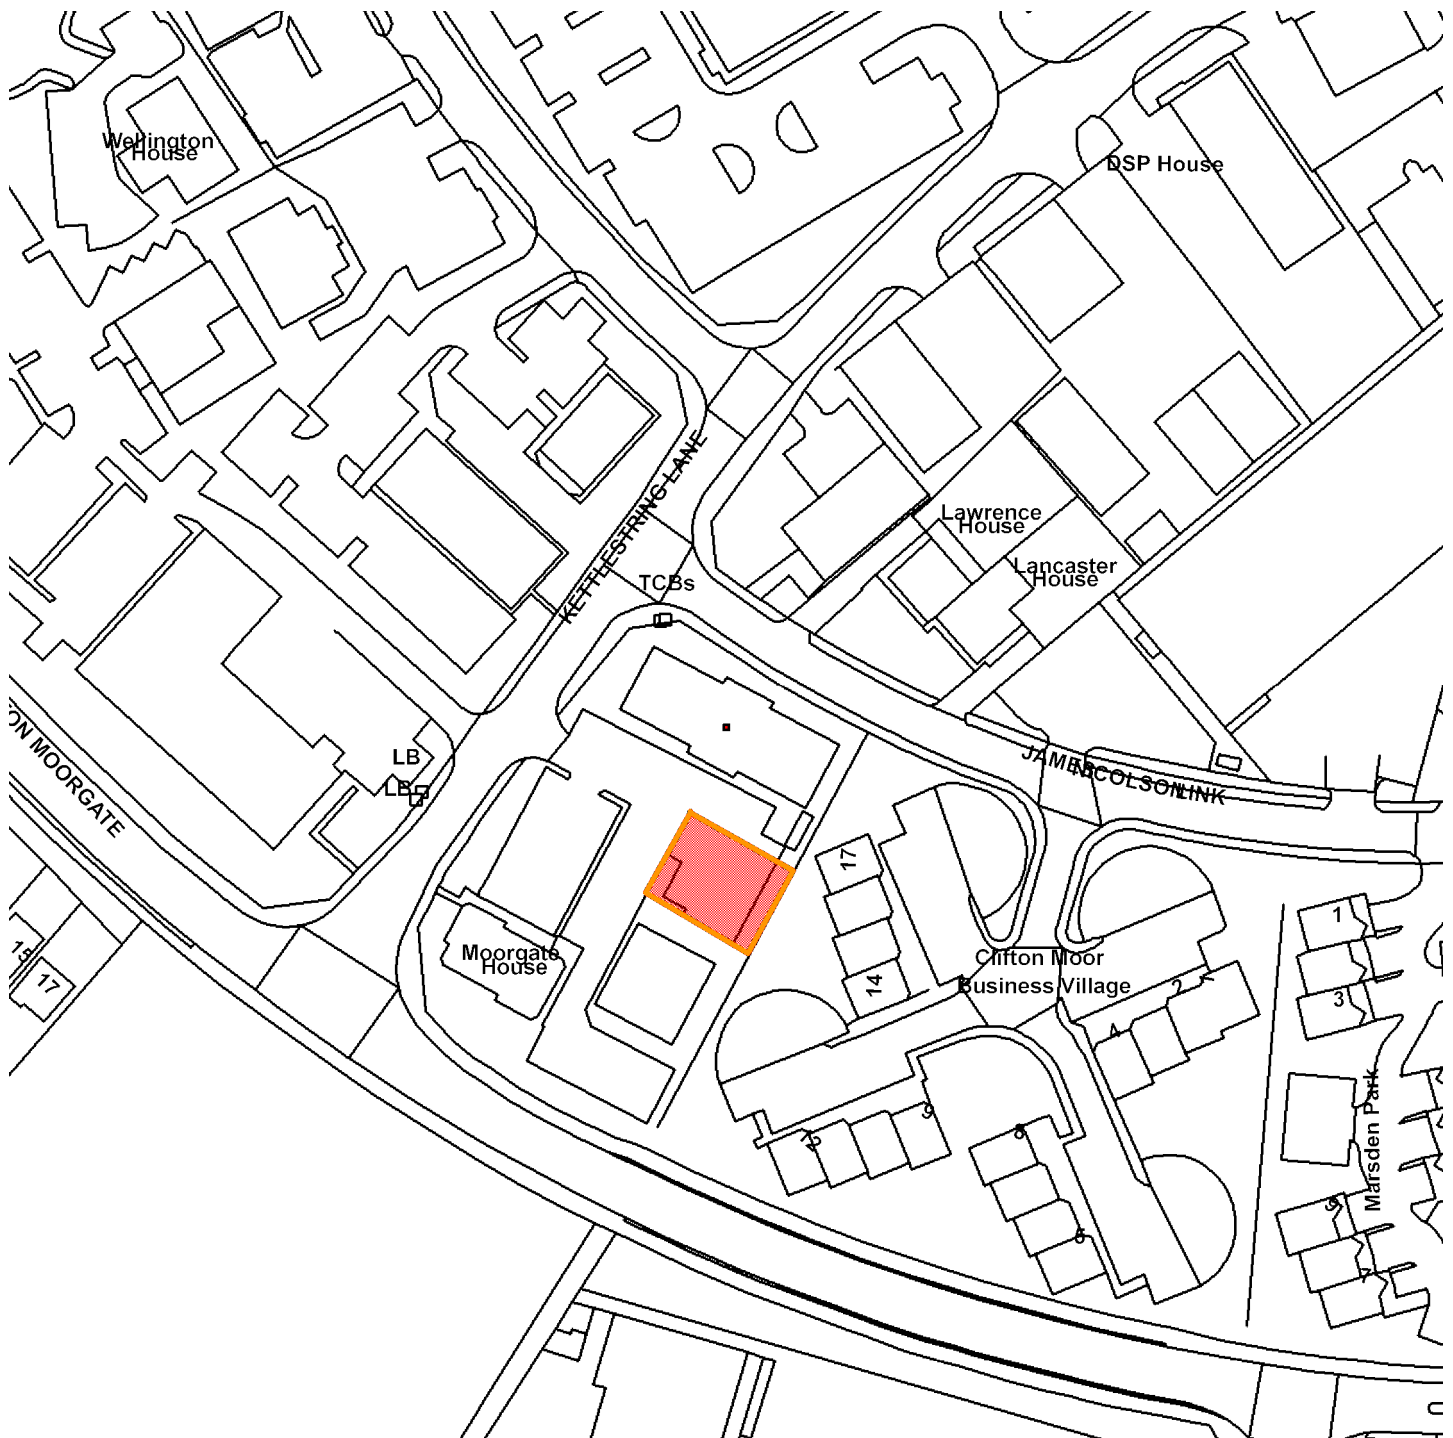

Scale : 1:1377

Reproduced from the Ordnance Survey map with the permission of the Controller of Her Majesty's Stationery Office © Crown Copyright 2000.

Unauthorised reproduction infringes Crown Copyright and may lead to prosecution or civil proceedings.

Organisation	City of York Council
Department	Economy & Place
Comments	Site Location Plan
Date	20 December 2016
SLA Number	Not Set