


Annex B

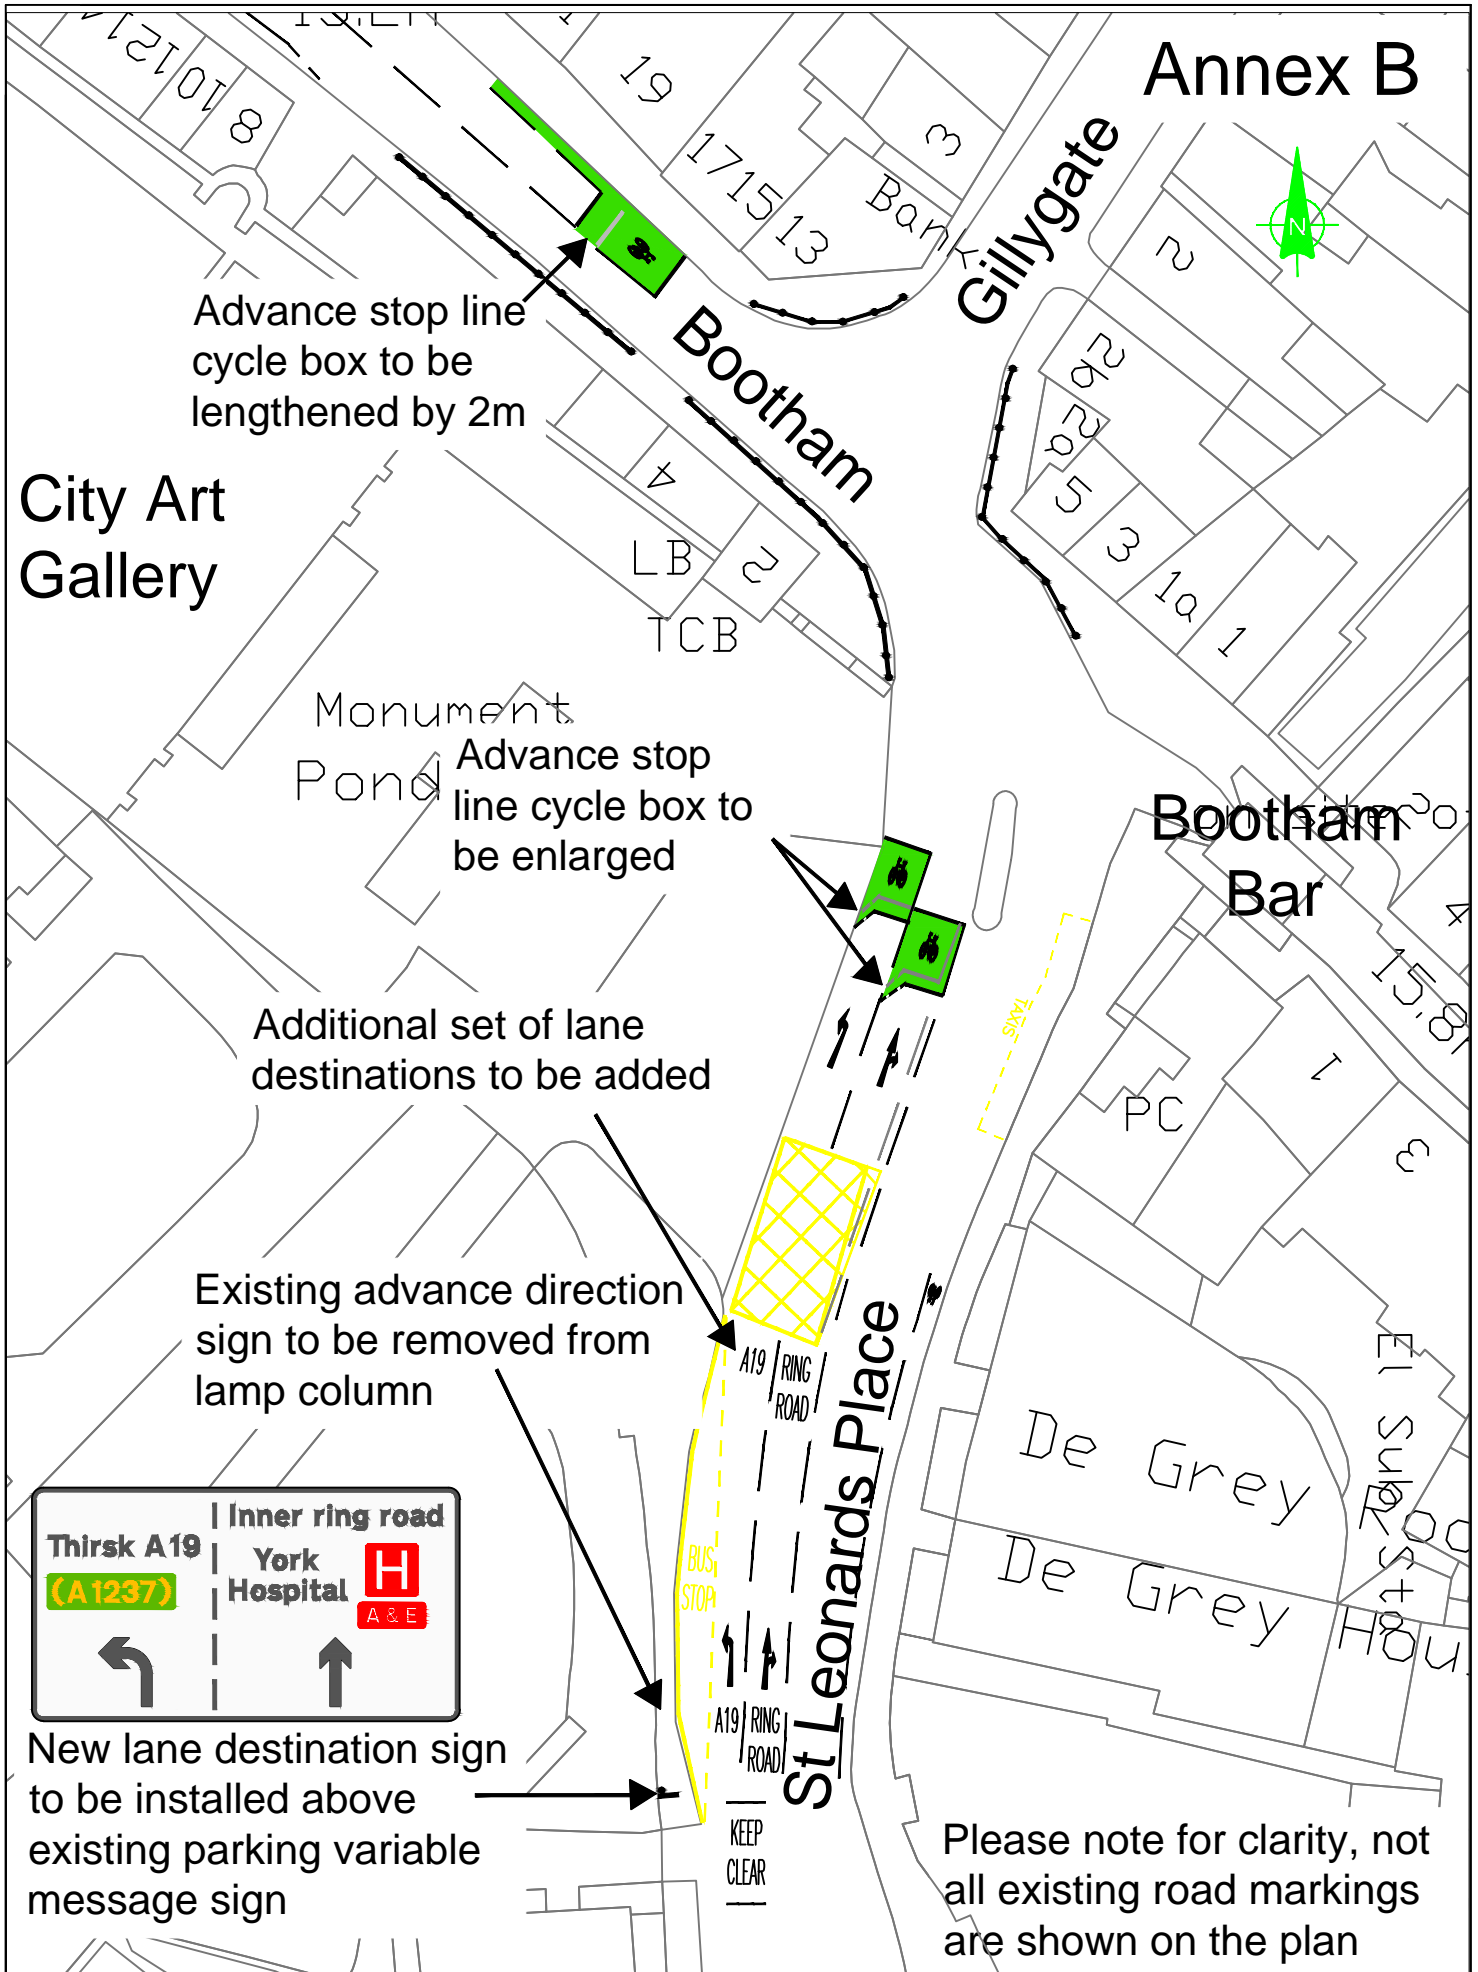

Advance stop line cycle box to be lengthened by 2m

City Art Gallery

Monument Pond
Advance stop line cycle box to be enlarged

Additional set of lane destinations to be added

Existing advance direction sign to be removed from lamp column



New lane destination sign to be installed above existing parking variable message sign

Please note for clarity, not all existing road markings are shown on the plan



SLP / Bootham / Gillygate junction – LSS
– Sign & Marking Improvements – Revised scheme

BASED UPON THE ORDNANCE SURVEY MAPPING WITH THE PERMISSION OF THE CONTROLLER OF HER MAJESTY'S STATIONERY OFFICE © CROWN COPYRIGHT. UNAUTHORISED REPRODUCTION INFRINGES CROWN COPYRIGHT AND MAY LEAD TO PROSECUTION OR CIVIL PROCEEDINGS.
City of York Council, License No. 1000 20818

REV	AMENDMENTS	DATE	TP/12012070/100/01a	SCALE	1:500 A4
			Drawn: LR	Checked: --	DATE: 24/10/2012