


ANNEX B

Fishergate Gytratory Proposed Scheme Layout

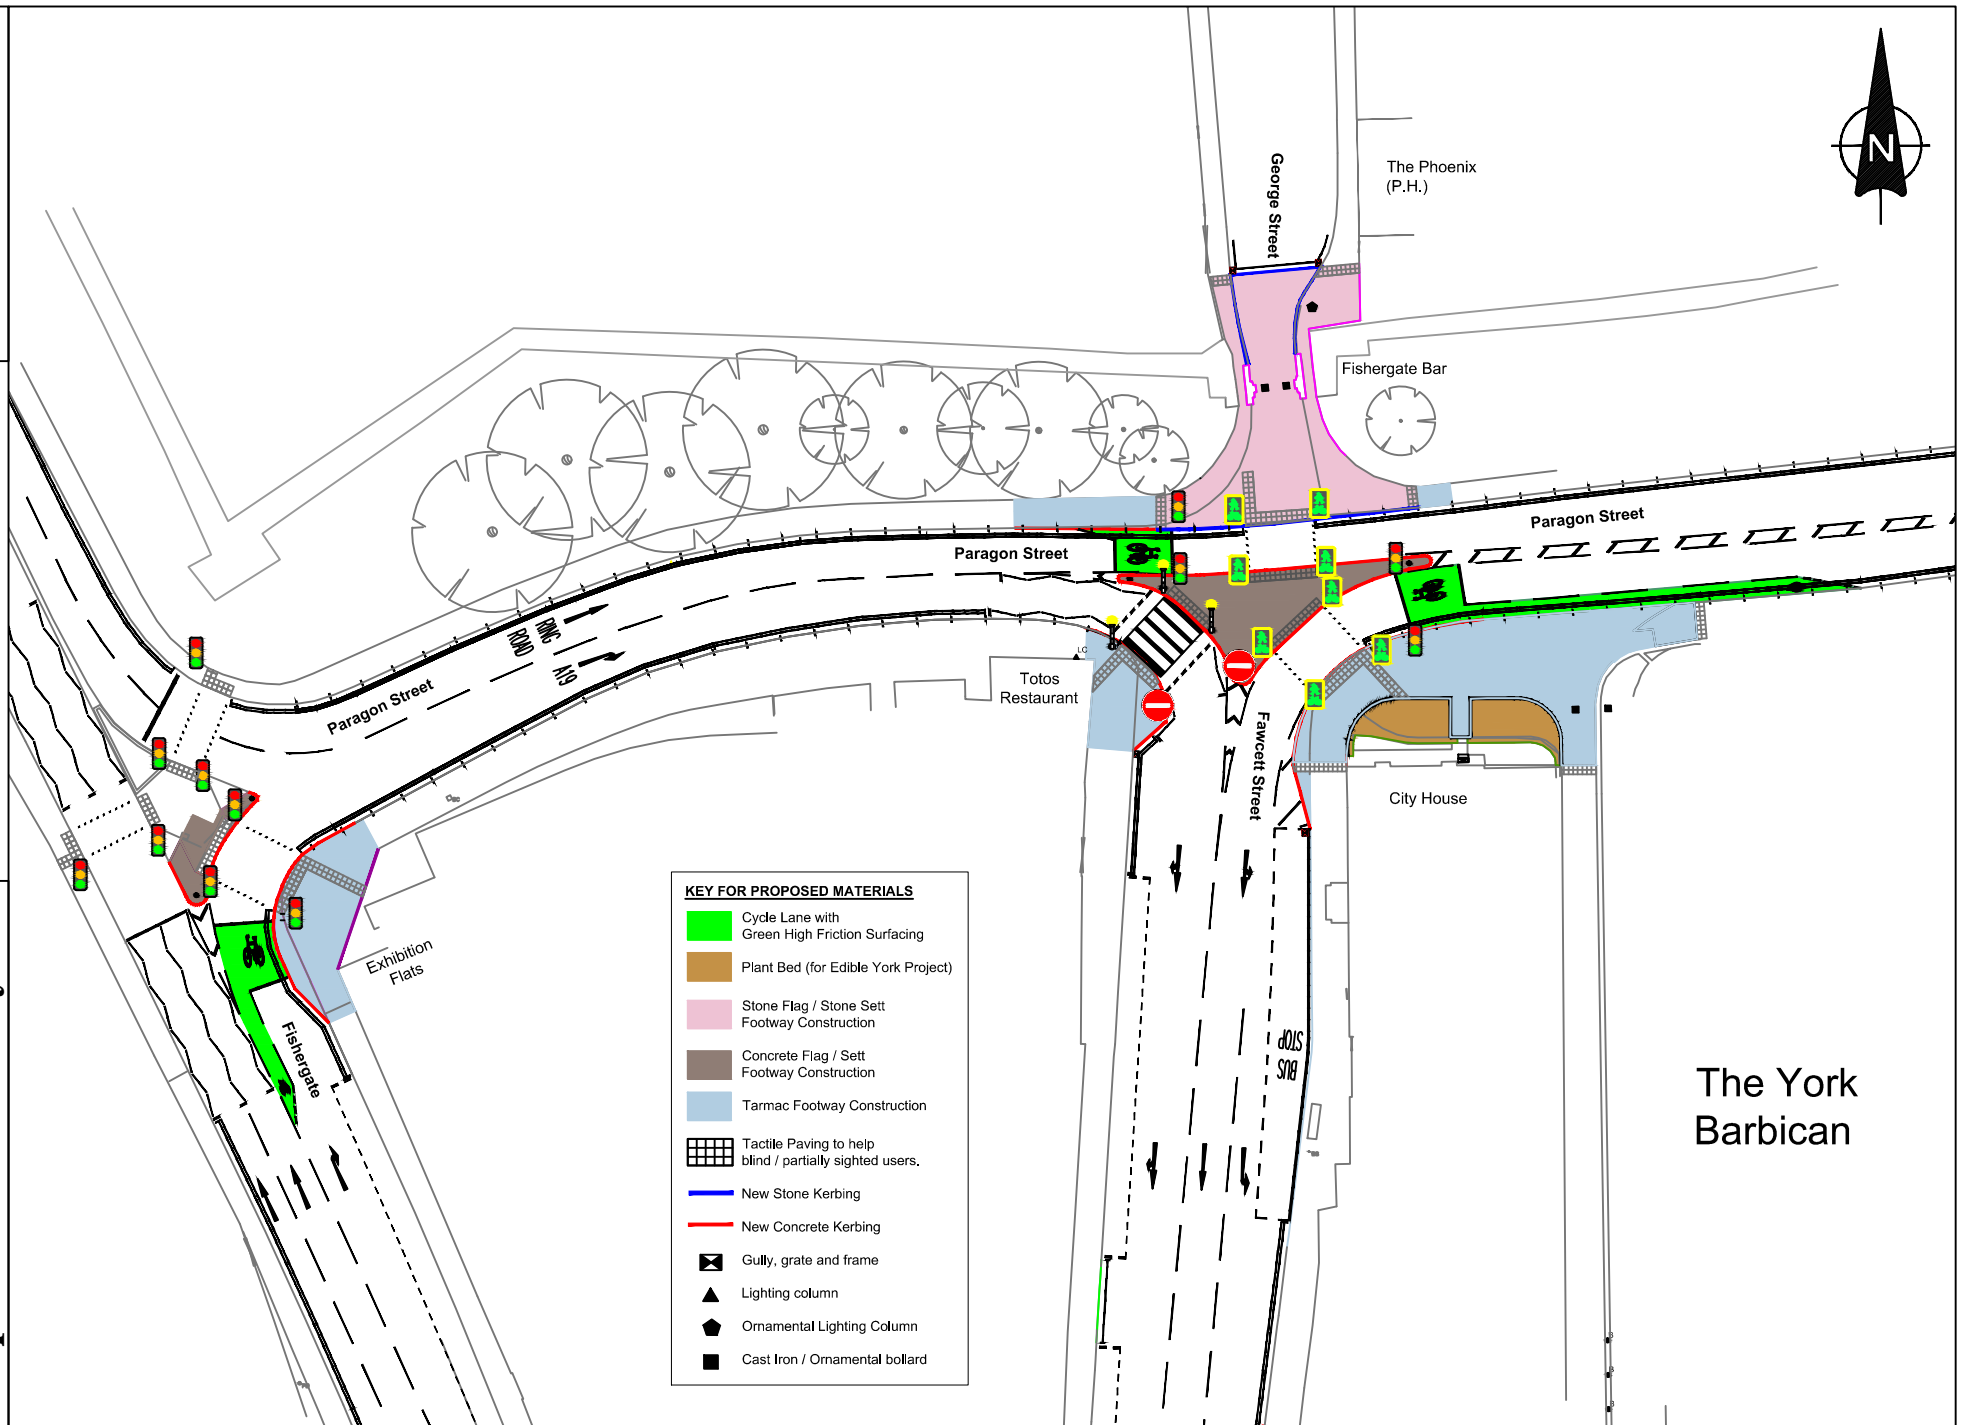

KEY FOR PROPOSED MATERIALS

- Cycle Lane with Green High Friction Surfacing
- Plant Bed (for Edible York Project)
- Stone Flag / Stone Sett Footway Construction
- Concrete Flag / Sett Footway Construction
- Tarmac Footway Construction
- Tactile Paving to help blind / partially sighted users.
- New Stone Kerbing
- New Concrete Kerbing
- Gully, grate and frame
- Lighting column
- Ornamental Lighting Column
- Cast Iron / Ornamental bollard