


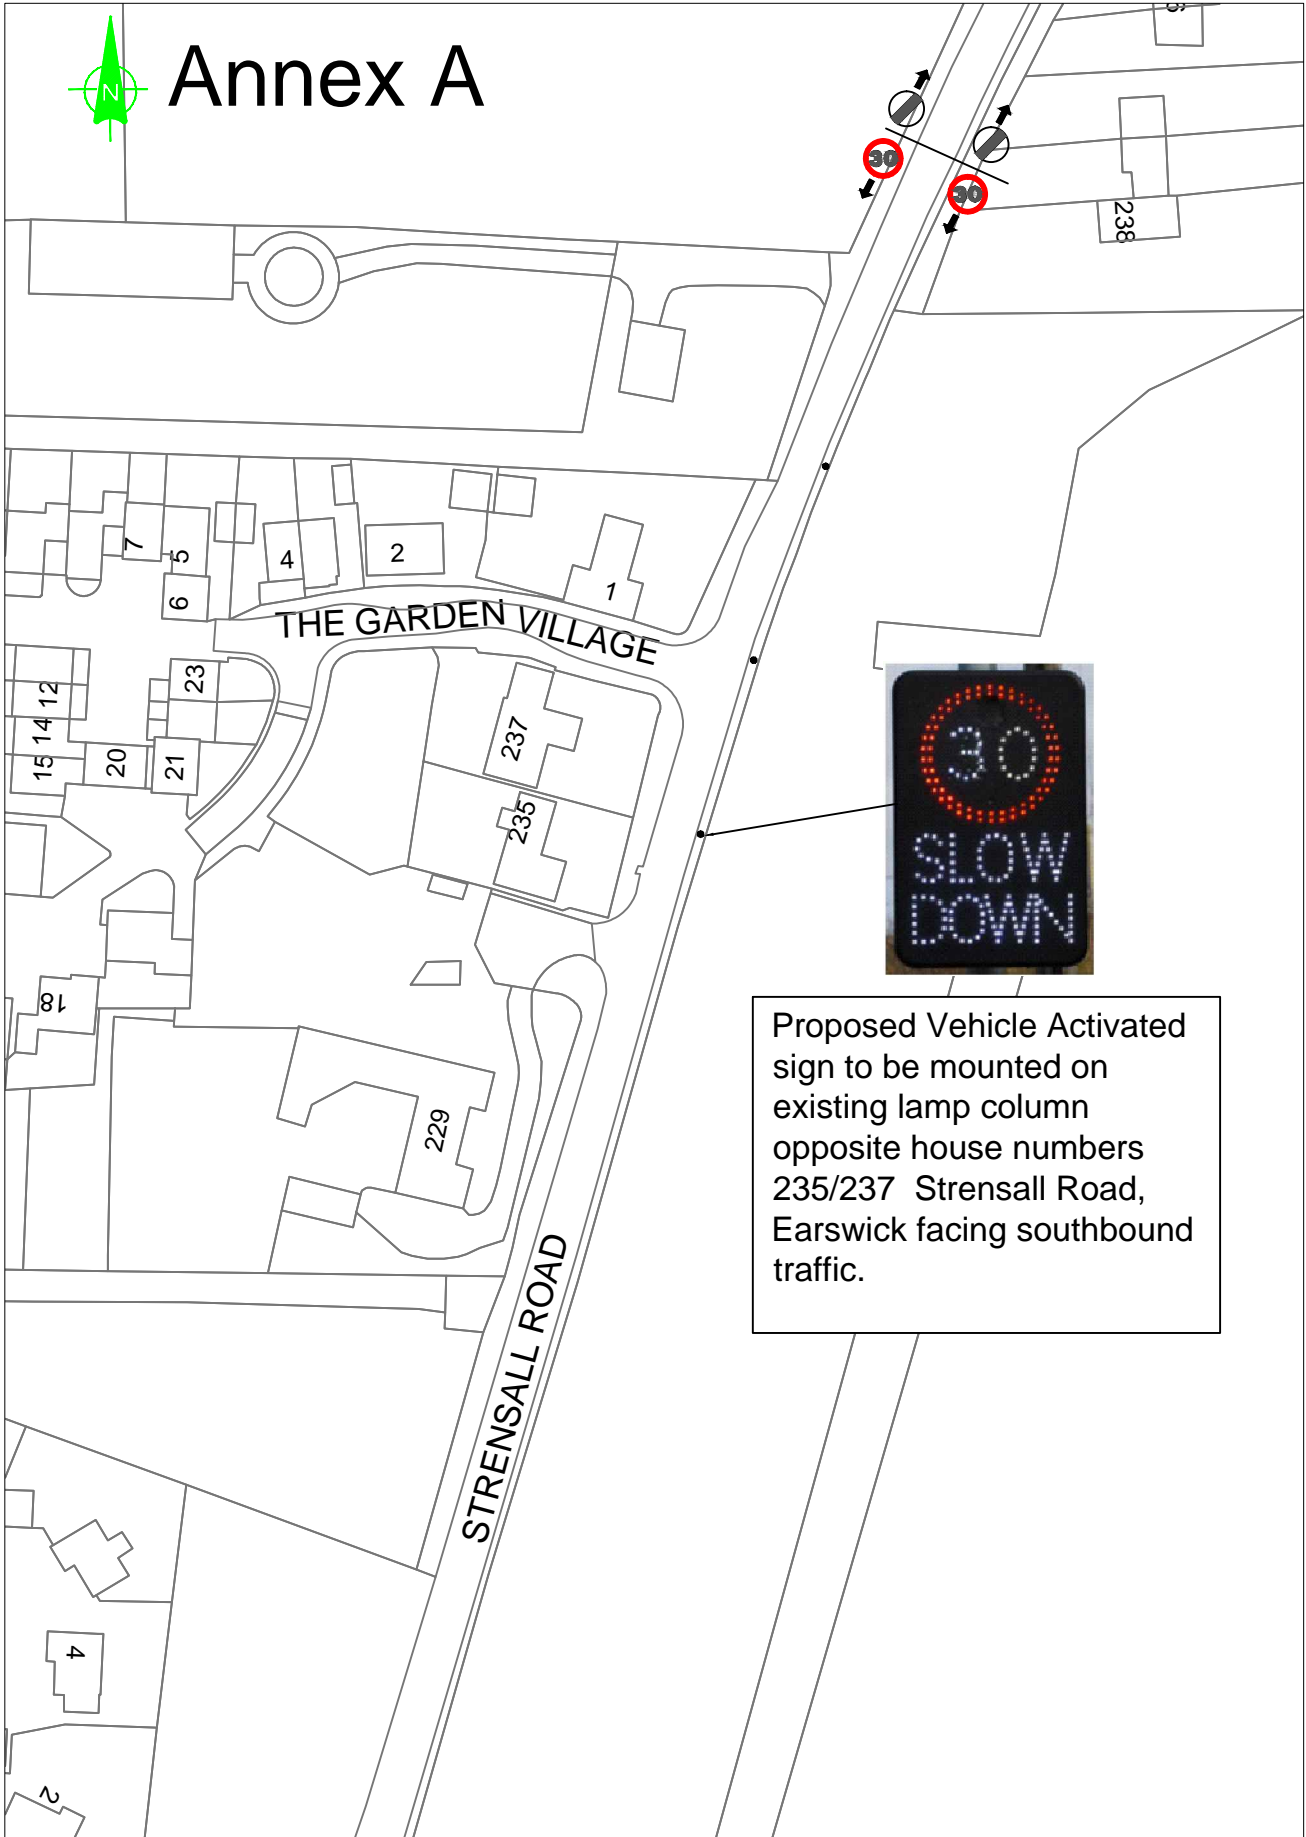

# Annex A



Proposed Vehicle Activated sign to be mounted on existing lamp column opposite house numbers 235/237 Strensall Road, Earswick facing southbound traffic.



Transport Projects  
City & Environmental Services  
9 St Leonards Place  
York  
Y01 7ET

## Proposed Vehicle Activated Sign (Original Position) Strensall Road Earswick

BASED UPON THE ORDNANCE SURVEY MAPPING WITH THE PERMISSION OF THE CONTROLLER OF HER MAJESTY'S STATIONERY OFFICE © CROWN COPYRIGHT. UNAUTHORISED REPRODUCTION INFRINGES CROWN COPYRIGHT AND MAY LEAD TO PROSECUTION OR CIVIL PROCEEDINGS.  
City of York Council, License No. 1000 20818

REV	AMENDMENTS	DATE	SCALE	Not to Scale
			DATE	July 2012
		Drawn	EW	Checked