



**CITY OF YORK COUNCIL**  
Sustainable Transport Service (Transport Projects)  
For Road, Rail, Canal, James Street, York, YO1 3DS  
www.york.gov.uk

Department for Transport

DRAWN BY	INITIAL	REV	AMENDMENT	DATE
TJ				
CHECKED BY	CH			
SCALE	N.T.S	A3		
DATE	06/02/15			

**A19 SOUTH PINCH POINT SCHEME: PHASE 1 CONSULTATION**



**PROPOSED ROAD LAYOUT (A19 / A64 INTERCHANGE)**

**AMENDED PLAN FOR AUTHORISATION**

**PLAN 2a**

©CROWN COPYRIGHT, City of York Council OS Licence No. 1000 20818



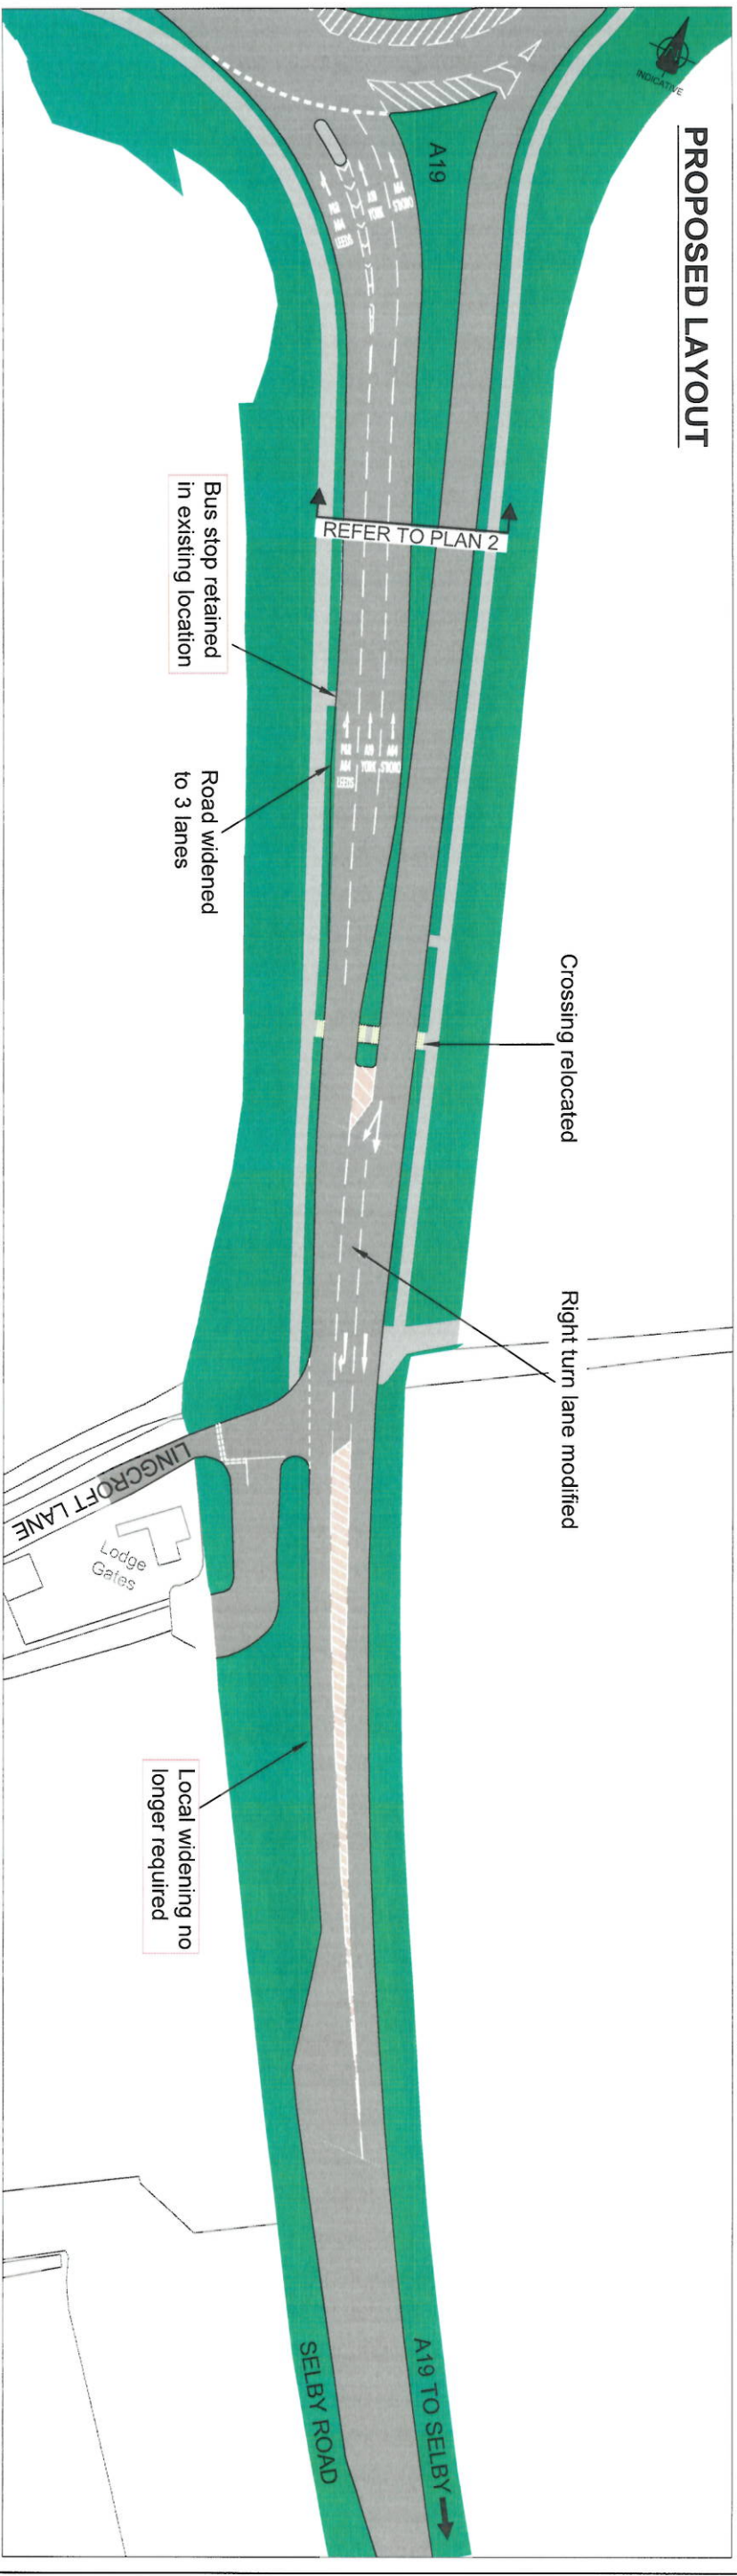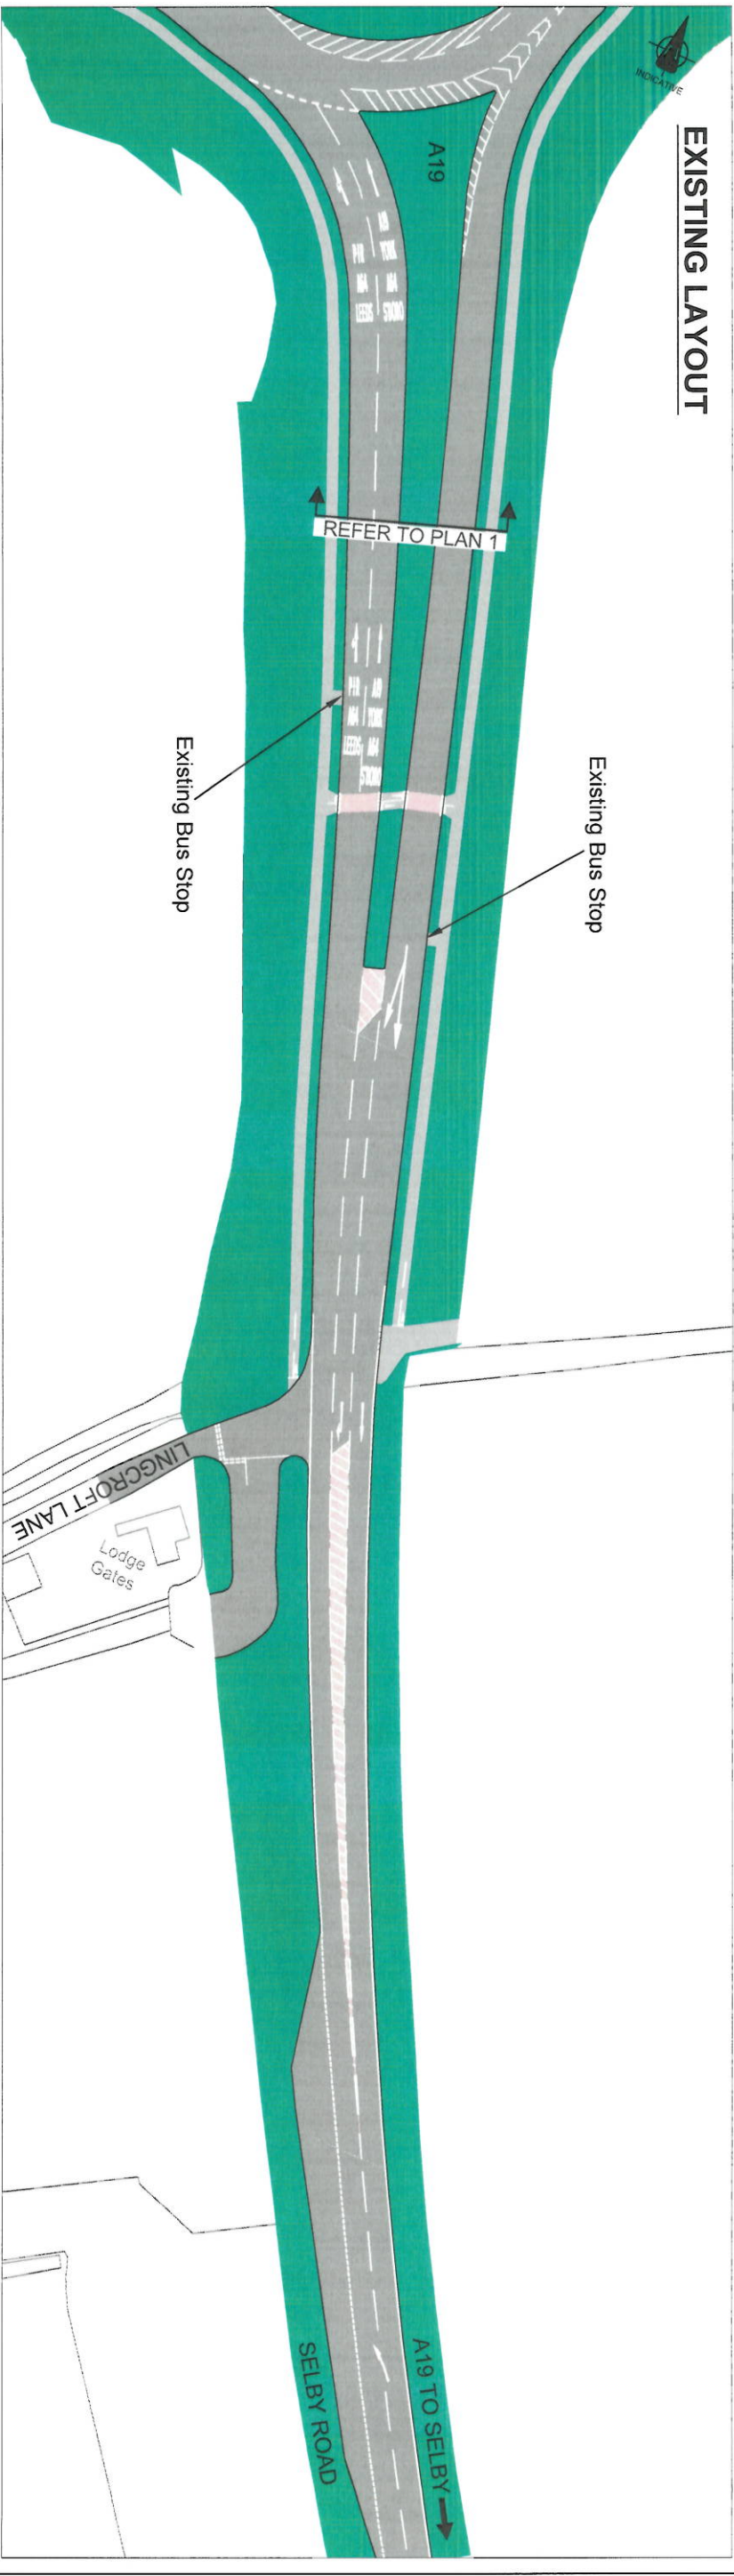

©CROWN COPYRIGHT City of York Council OS Licence No. 1000 20818



CITY OF YORK

COUNCIL

Sustainable Transport Service (Transport Projects)

Em Bedd, Head Court, James Street York, YO1 3DS

www.york.gov.uk



Department for Transport

DRAWN BY	INITIAL	REV	AMENDMENT	DATE
CH	TJ			
CHECKED BY	CH			
SCALE	N.T.S			
DATE	06/02/15			
	A3			

A19 SOUTH PINCH POINT SCHEME: PHASE 1 CONSULTATION

A19 APPROACH (LINGCROFT LANE TO A64)

AMENDED PLAN FOR AUTHORISATION

PLAN 3a