



Annex A

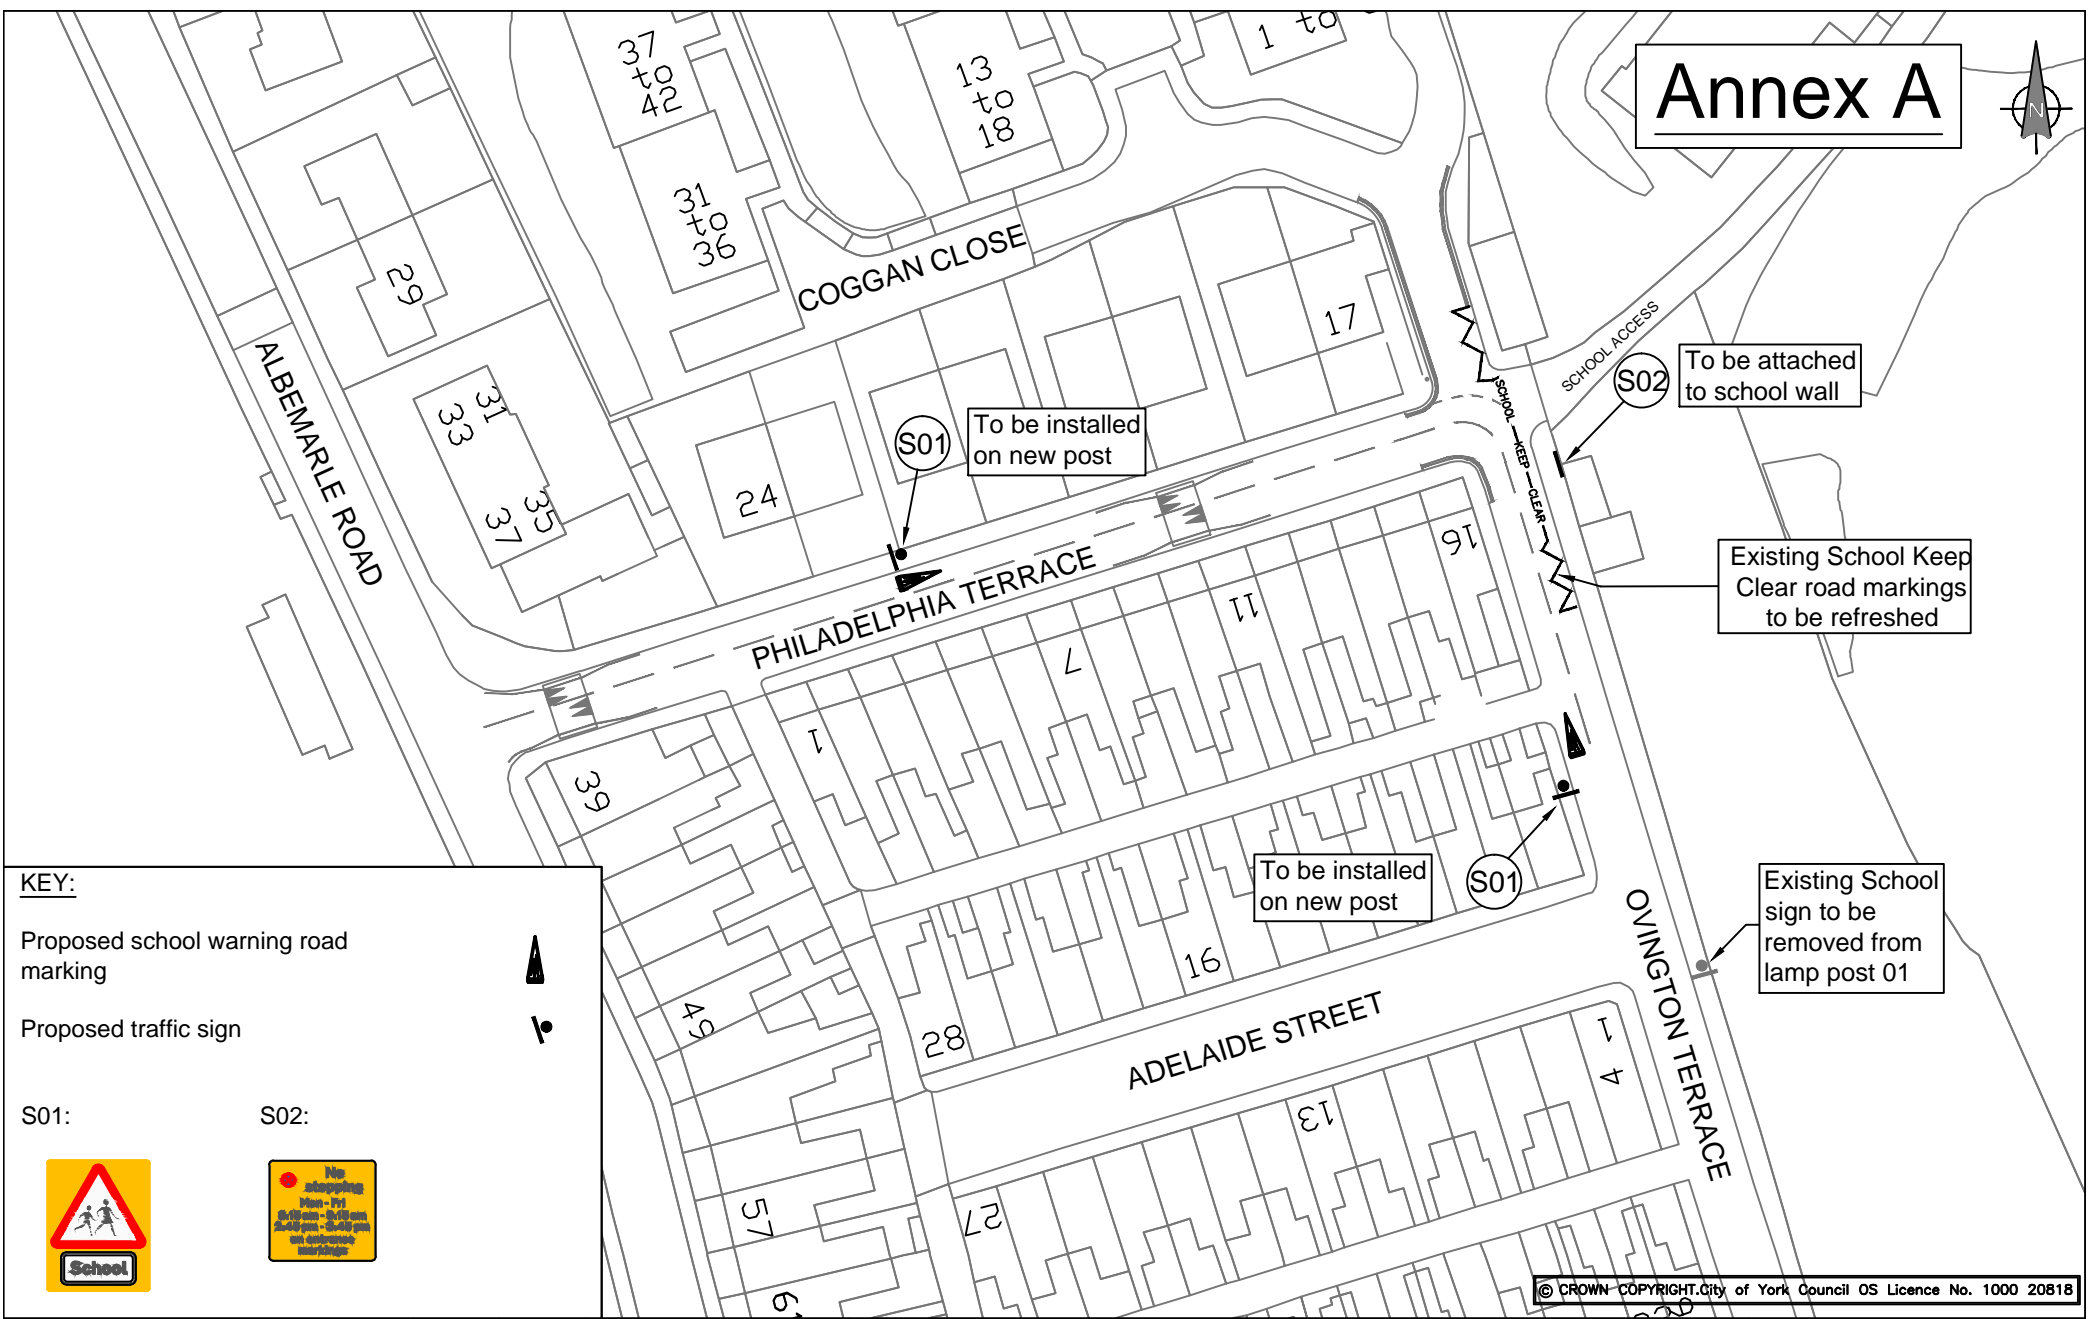


KEY:

Proposed school warning road marking

Proposed traffic sign

S01: 

S02: 

 CITY OF YORK COUNCIL Highways – Transport Projects and Delivery Team Eco Depot, Hazel Court, James Street, York, YO10 3DS www.york.gov.uk		INITIAL	REV	AMENDMENT	DATE	SAFE ROUTES TO SCHOOL PROGRAMME MILLTHORPE SECONDARY SCHOOL School Safety Zone Improvements Consultation Plan	
	DRAWN BY	BV	A	Sign amendments	11/09/14		
	CHECKED BY	BP					
	SCALE	NTS	A4				
	DATE	11/09/14					
							TP/DEC140011/01A