
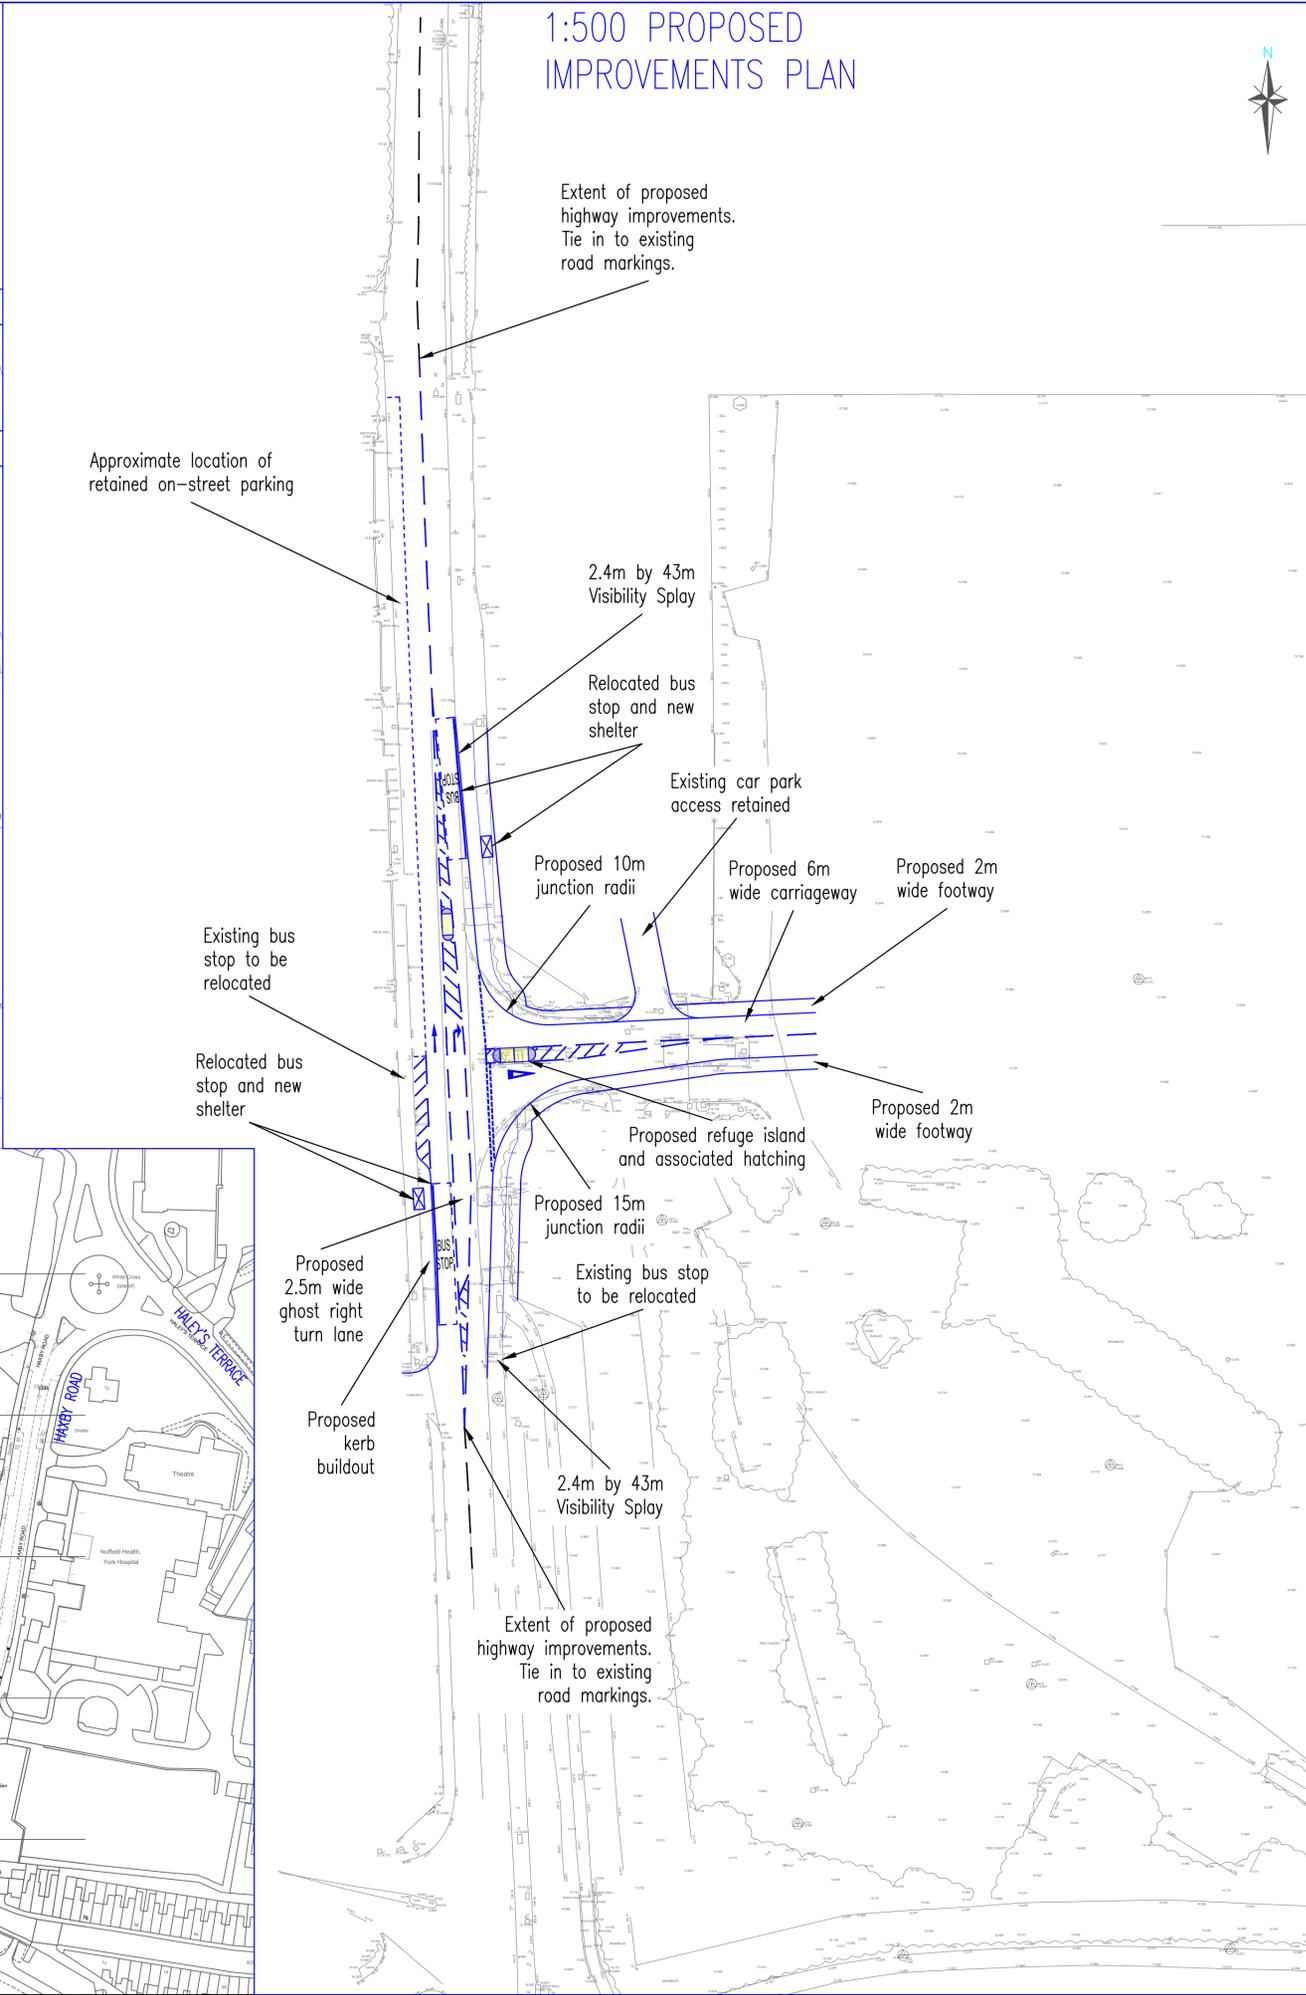
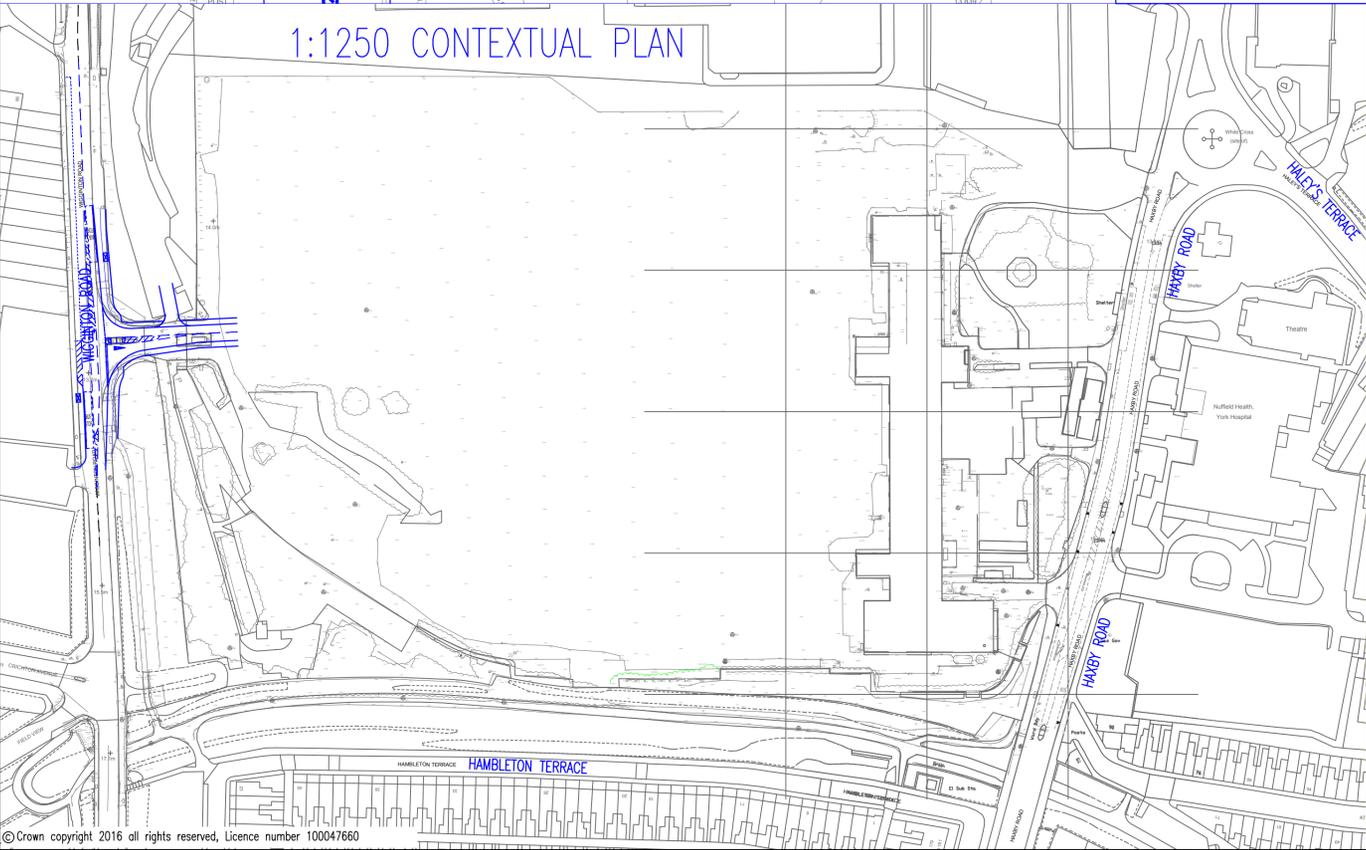


NOTE THE PROPERTY OF THIS DRAWING AND DESIGN IS VESTED IN DEVELOPMENT TRANSPORT PLANNING AND MUST NOT BE REPRODUCED OR USED IN ANY MANNER WITHOUT THEIR WRITTEN CONSENT

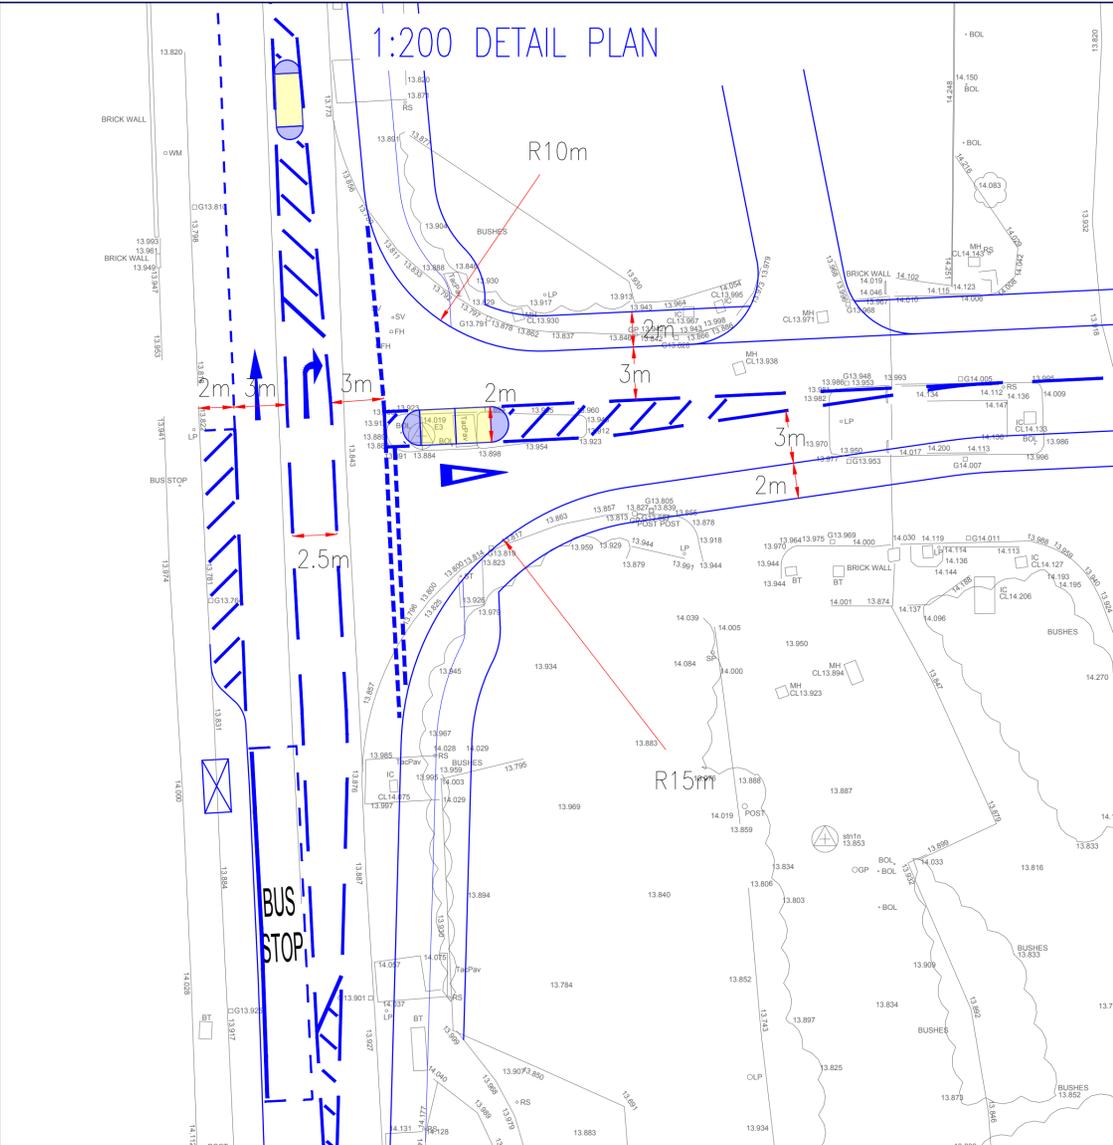

NOTES

NOTE
Details of tactile paving and dropped kerb omitted. Details to be confirmed.

REV	DATE	DE	DR	CH	PA	DATE	
DESIGNED BY	RAA	DRAWN BY	RAA	CHECKED BY	AKJ	PASSED BY	AKJ
DATE	14/07/17	DATE	14/07/17	DATE	14/07/17	DATE	14/07/17
1:200, 1:500 & 1:1250				PRELIMINARY			
JOB TITLE							Cocoa Works, York
DRAWING TITLE							Proposed Highway Improvements
CLIENT							York 123 Ltd

DESIGNED BY	RAA	DRAWN BY	RAA	CHECKED BY	AKJ	PASSED BY	AKJ
DATE	14/07/17	DATE	14/07/17	DATE	14/07/17	DATE	14/07/17
1:200, 1:500 & 1:1250				PRELIMINARY			

JOB TITLE
Cocoa Works, York

DRAWING TITLE
Proposed Highway Improvements

CLIENT
York 123 Ltd

Development Transport Planning
Kingswick House, Kingswick Drive, Sunninghill, Berkshire, SL5 7BH
Tel: 01344 292366 Email: admin@developmenttp.co.uk

DRAWING NUMBER
67020-SK-001

REV.
A

CAD FILE NAME: R:\PROJECTS\67020 COCOA WORKS WEST\TECH\DRAWINGS\67020-7A-001 REV A RETAINED PARKING.DWG
CITY FILE NAME: ACAD\67020-7A-001 REV A RETAINED PARKING.DWG
PLOT DATE: 14/07/2017 11:02:00

This page is intentionally left blank