

**Asset & Property  
Management**

### Bootham Stray Current Access & Car Park



SCALE 1:10,500

DRAWN BY: CC


DATE: 04/09/2018

Originating Group:

**Asset & Property Management**

Drawing No.

**E00079**

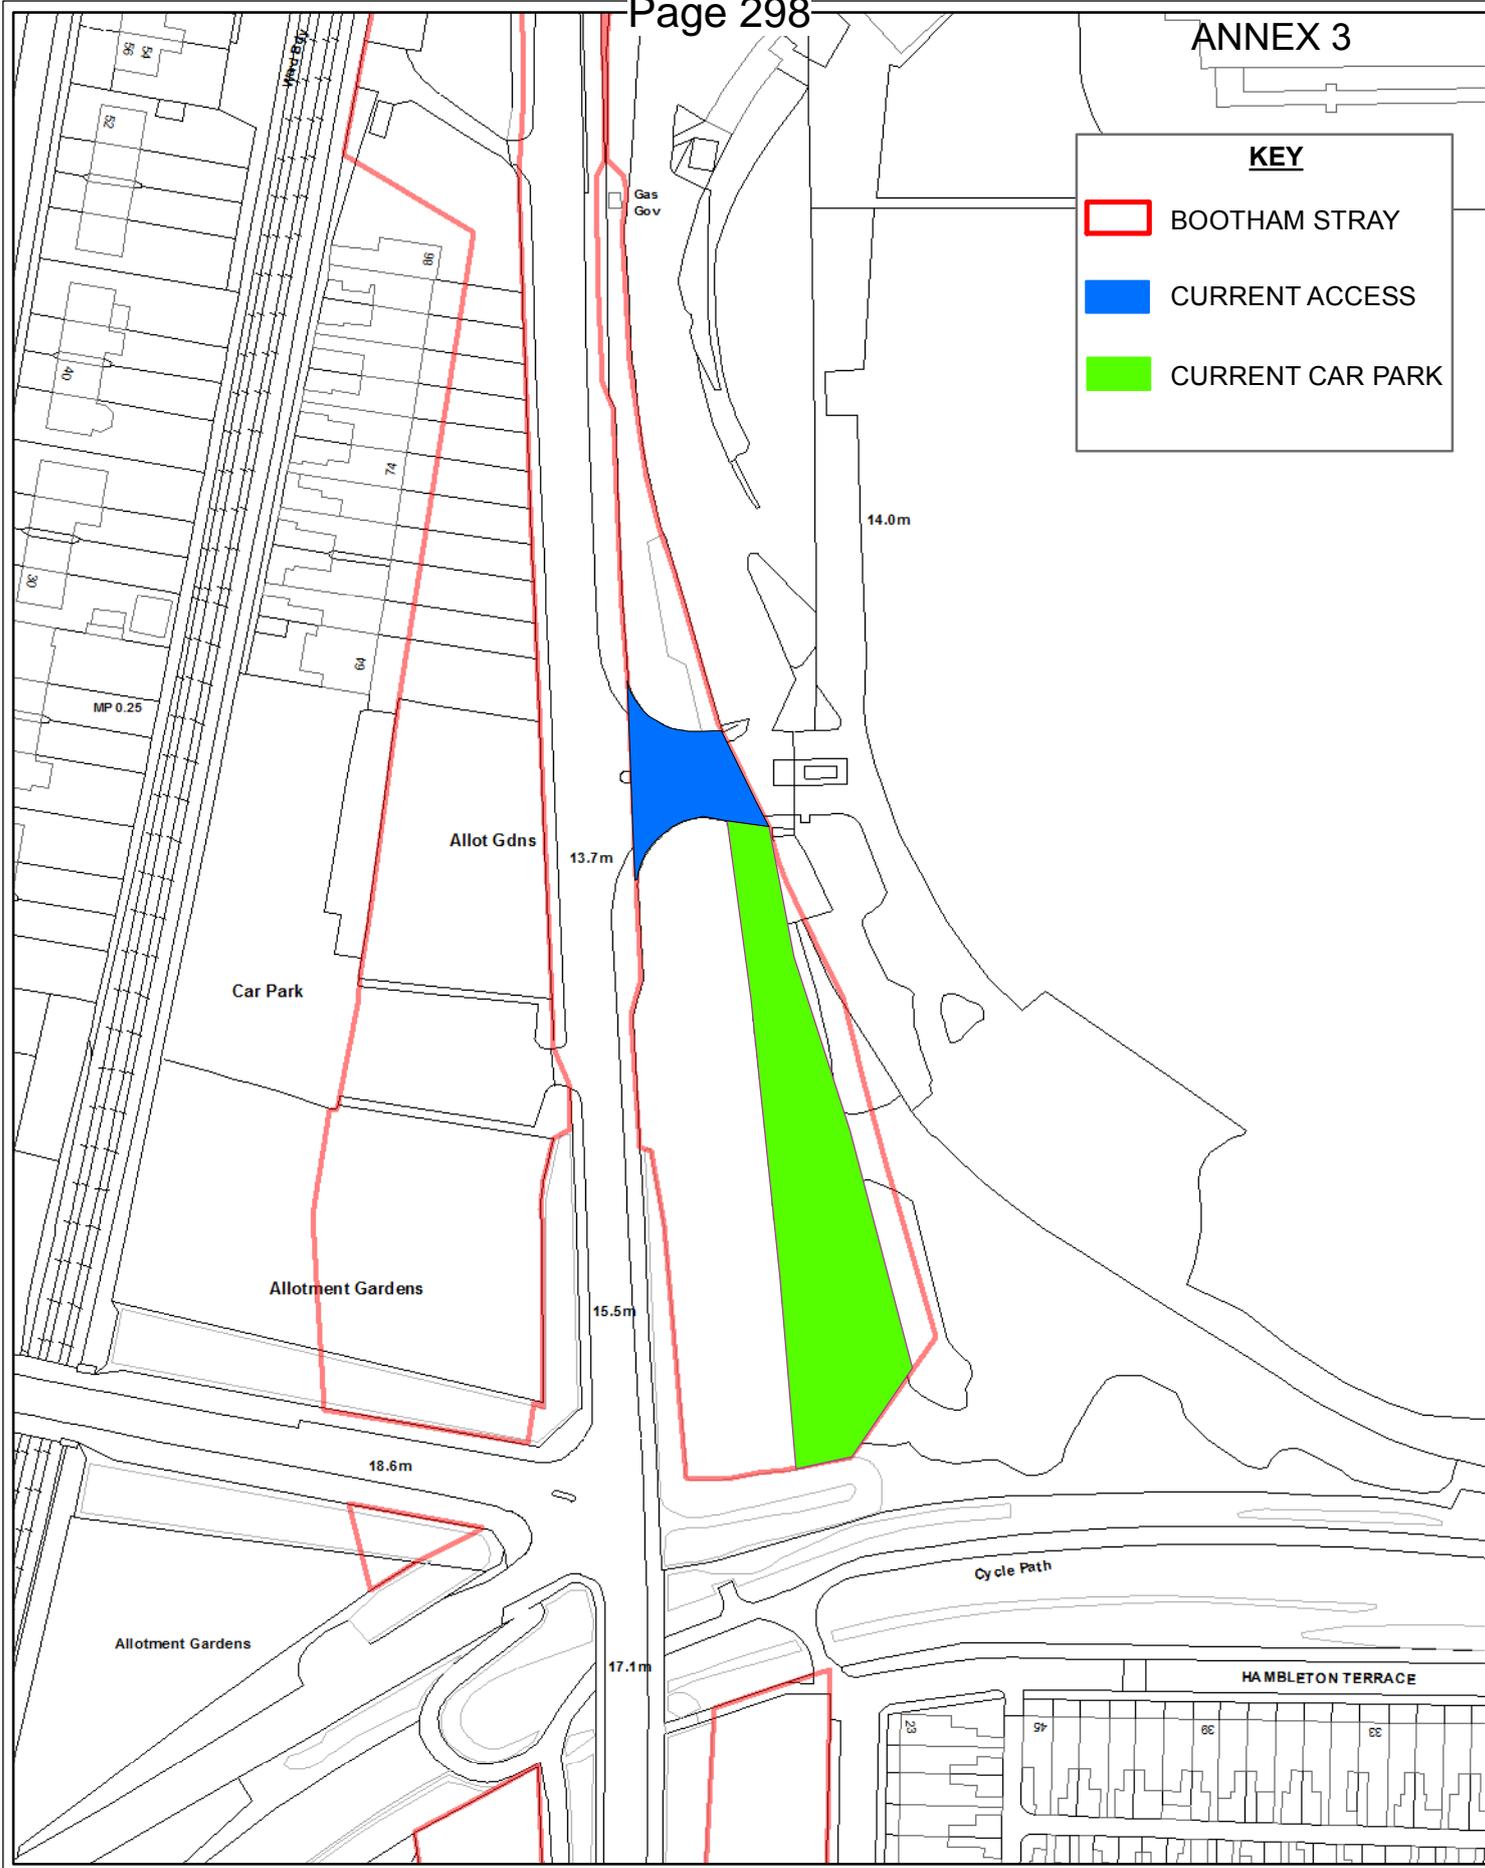

**KEY**

- BOOTHAM STRAY
- CURRENT ACCESS
- CURRENT CAR PARK



**Asset & Property Management**

## Bootham Stray Current Access & Car Park



SCALE 1:1,250      DRAWN BY: CC      DATE: 04/09/2018

Originating Group: **Asset & Property Management**

Drawing No. **E00079**

Reproduced from the Ordnance Survey with the permission of the Controller of Her Majesty's Stationery Office © Crown copyright. Unauthorised reproduction infringes Crown copyright and may lead to prosecution or civil proceedings. City of York Council 100020818