


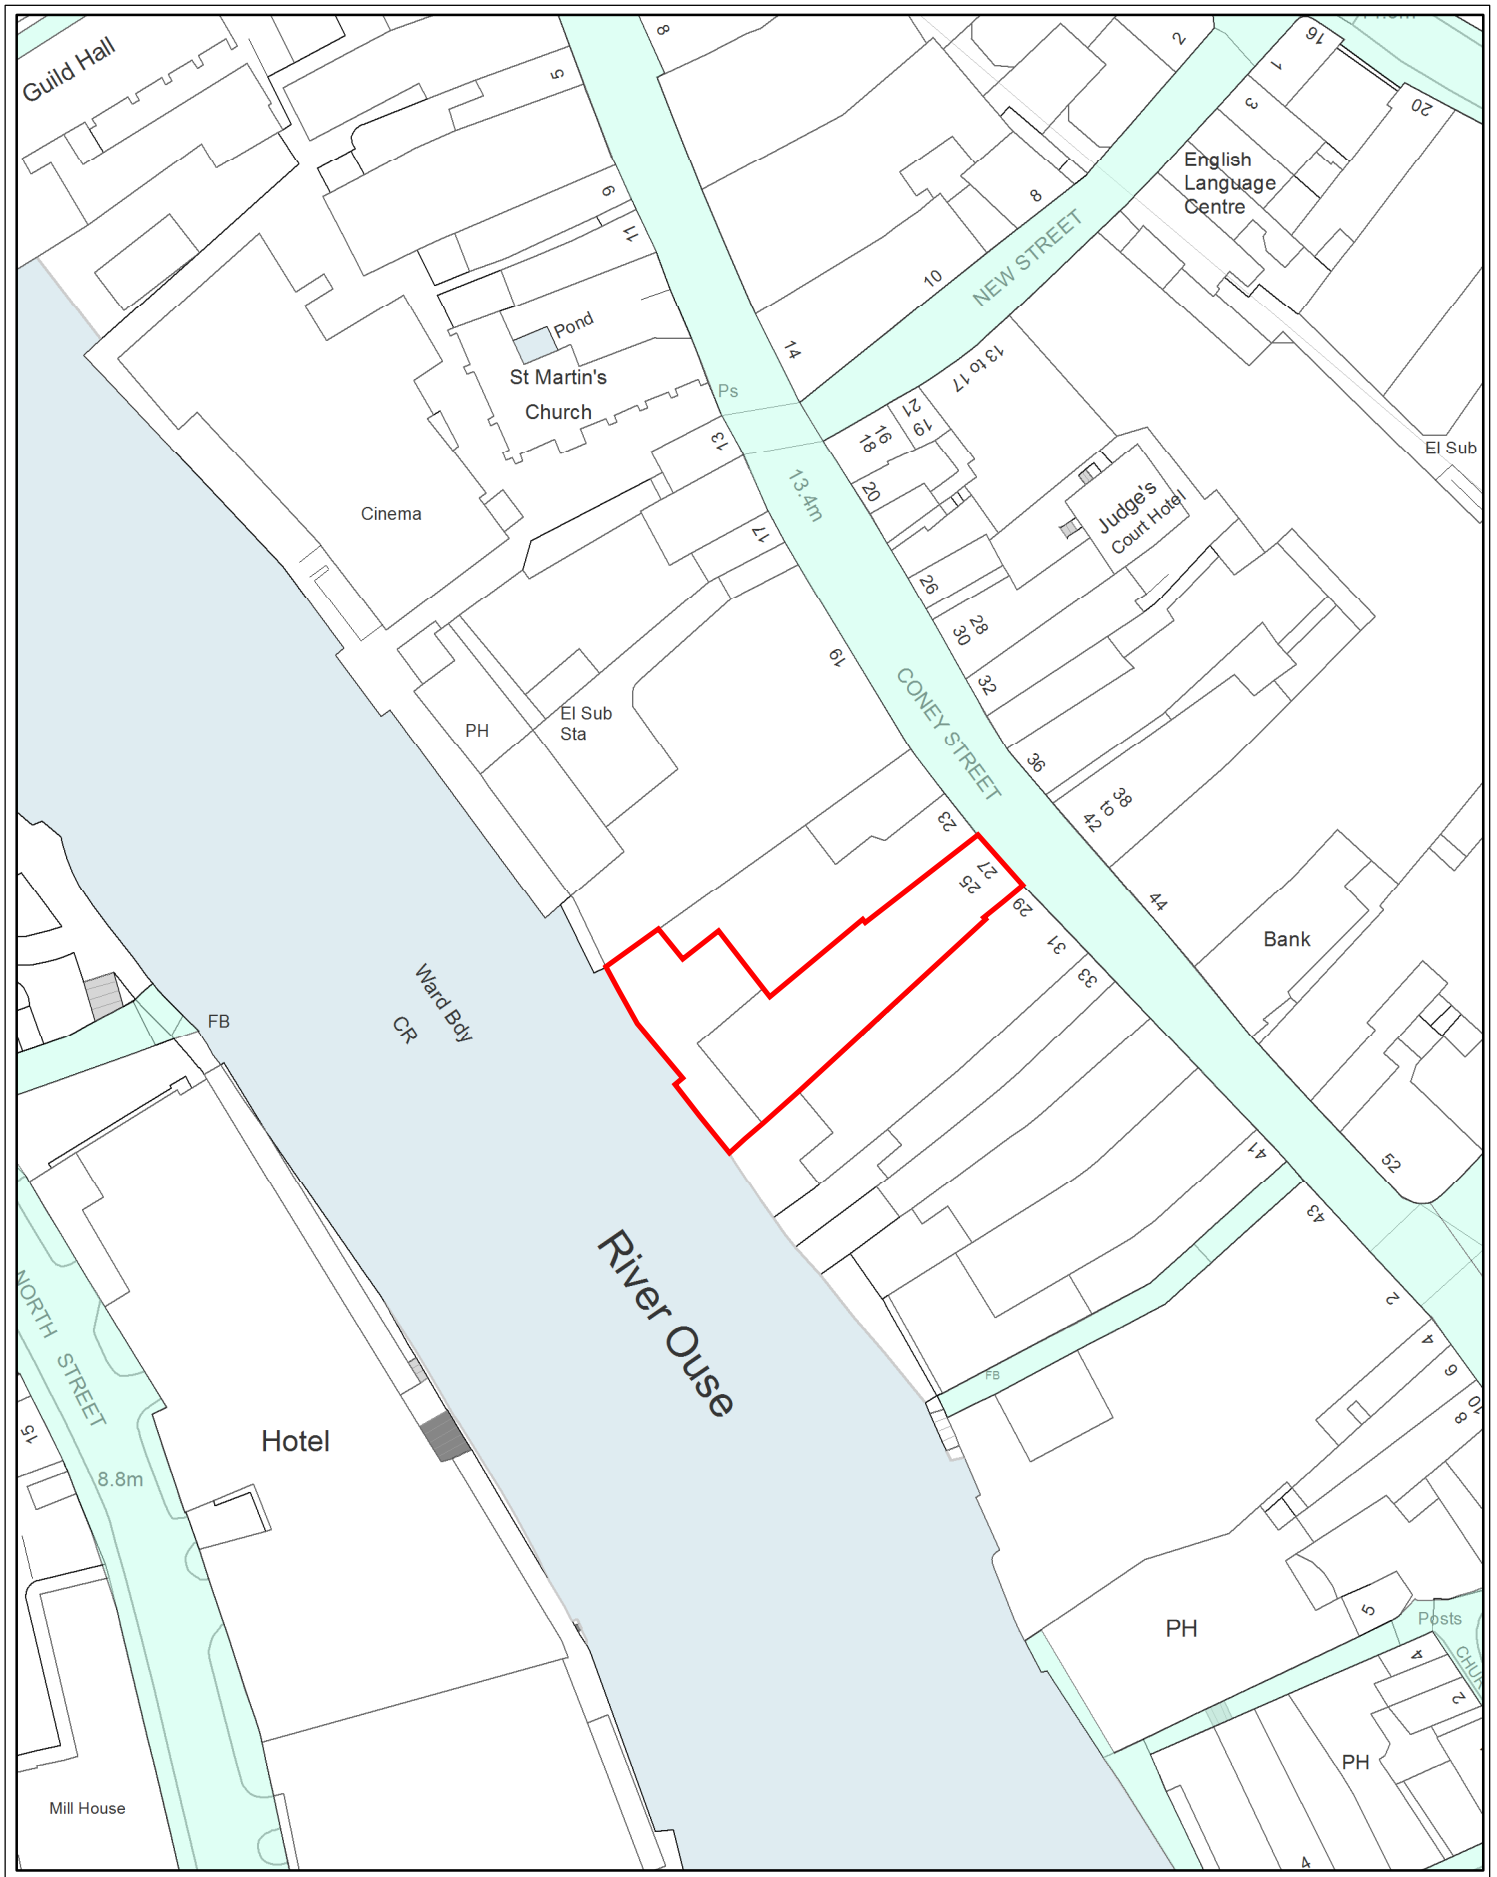

**Asset & Property
Management**

Unit 25-27 Coney Street,

SCALE 1:950

DRAWN BY: KLM

DATE: 22/10/2019

Originating Group:

Asset & Property Management

Drawing No.



Reproduced from the Ordnance Survey with the permission of the Controller of Her Majesty's Stationery Office © Crown copyright.
Unauthorised reproduction infringes Crown copyright and may lead to prosecution or civil proceedings.
City of York Council 100020818