


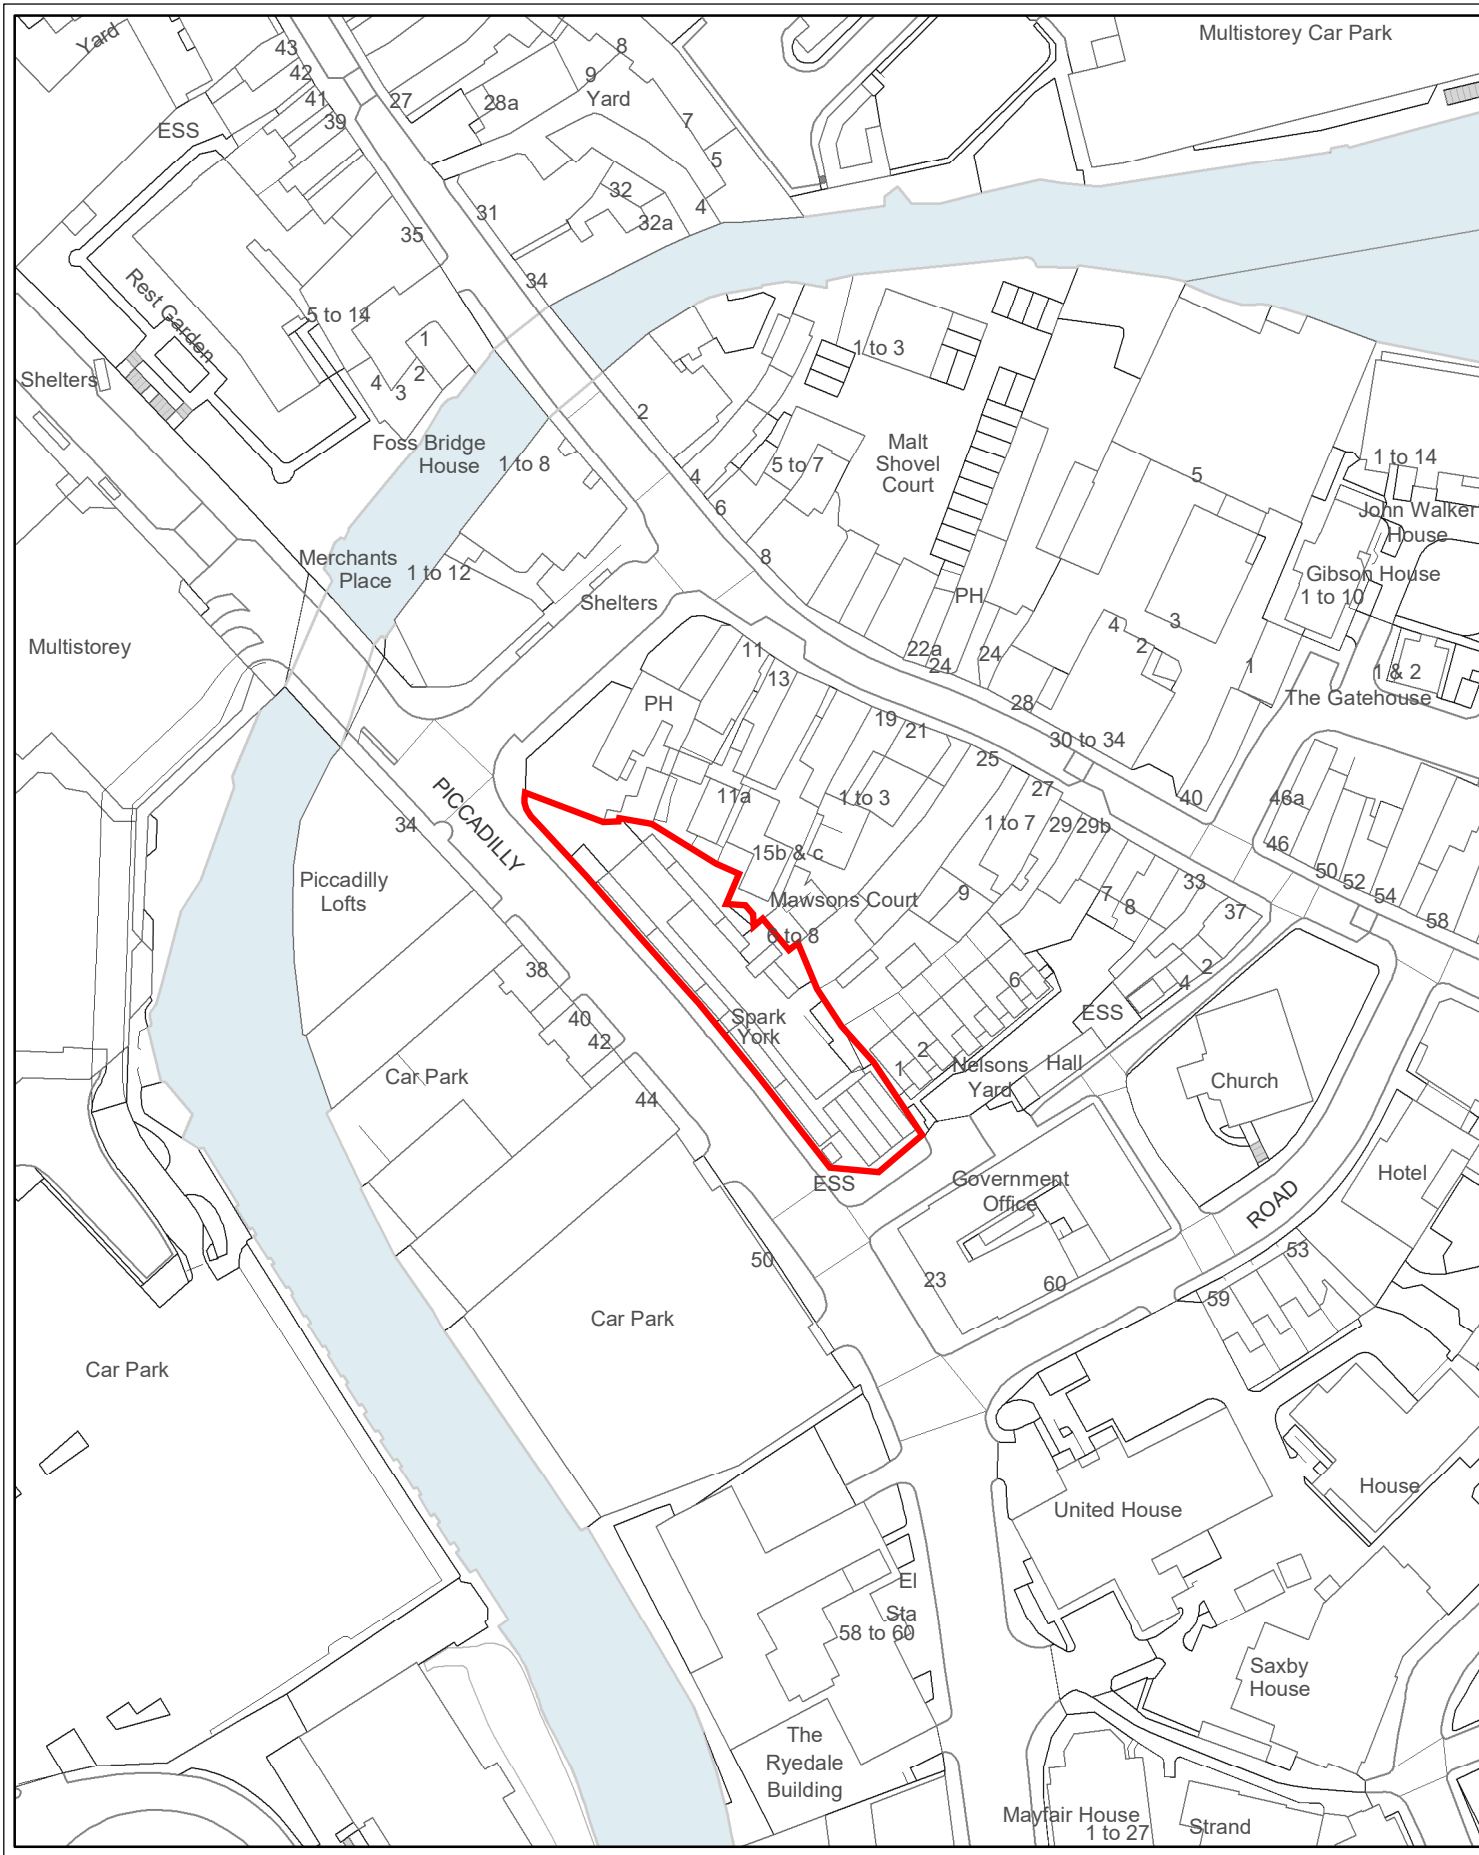

**Asset & Property
Management**

17 - 21 Piccadilly, York.

SCALE 1:1,250

DRAWN BY: KLM

DATE: 03/02/2020

Originating Group:

Asset & Property Management

Drawing No.

