



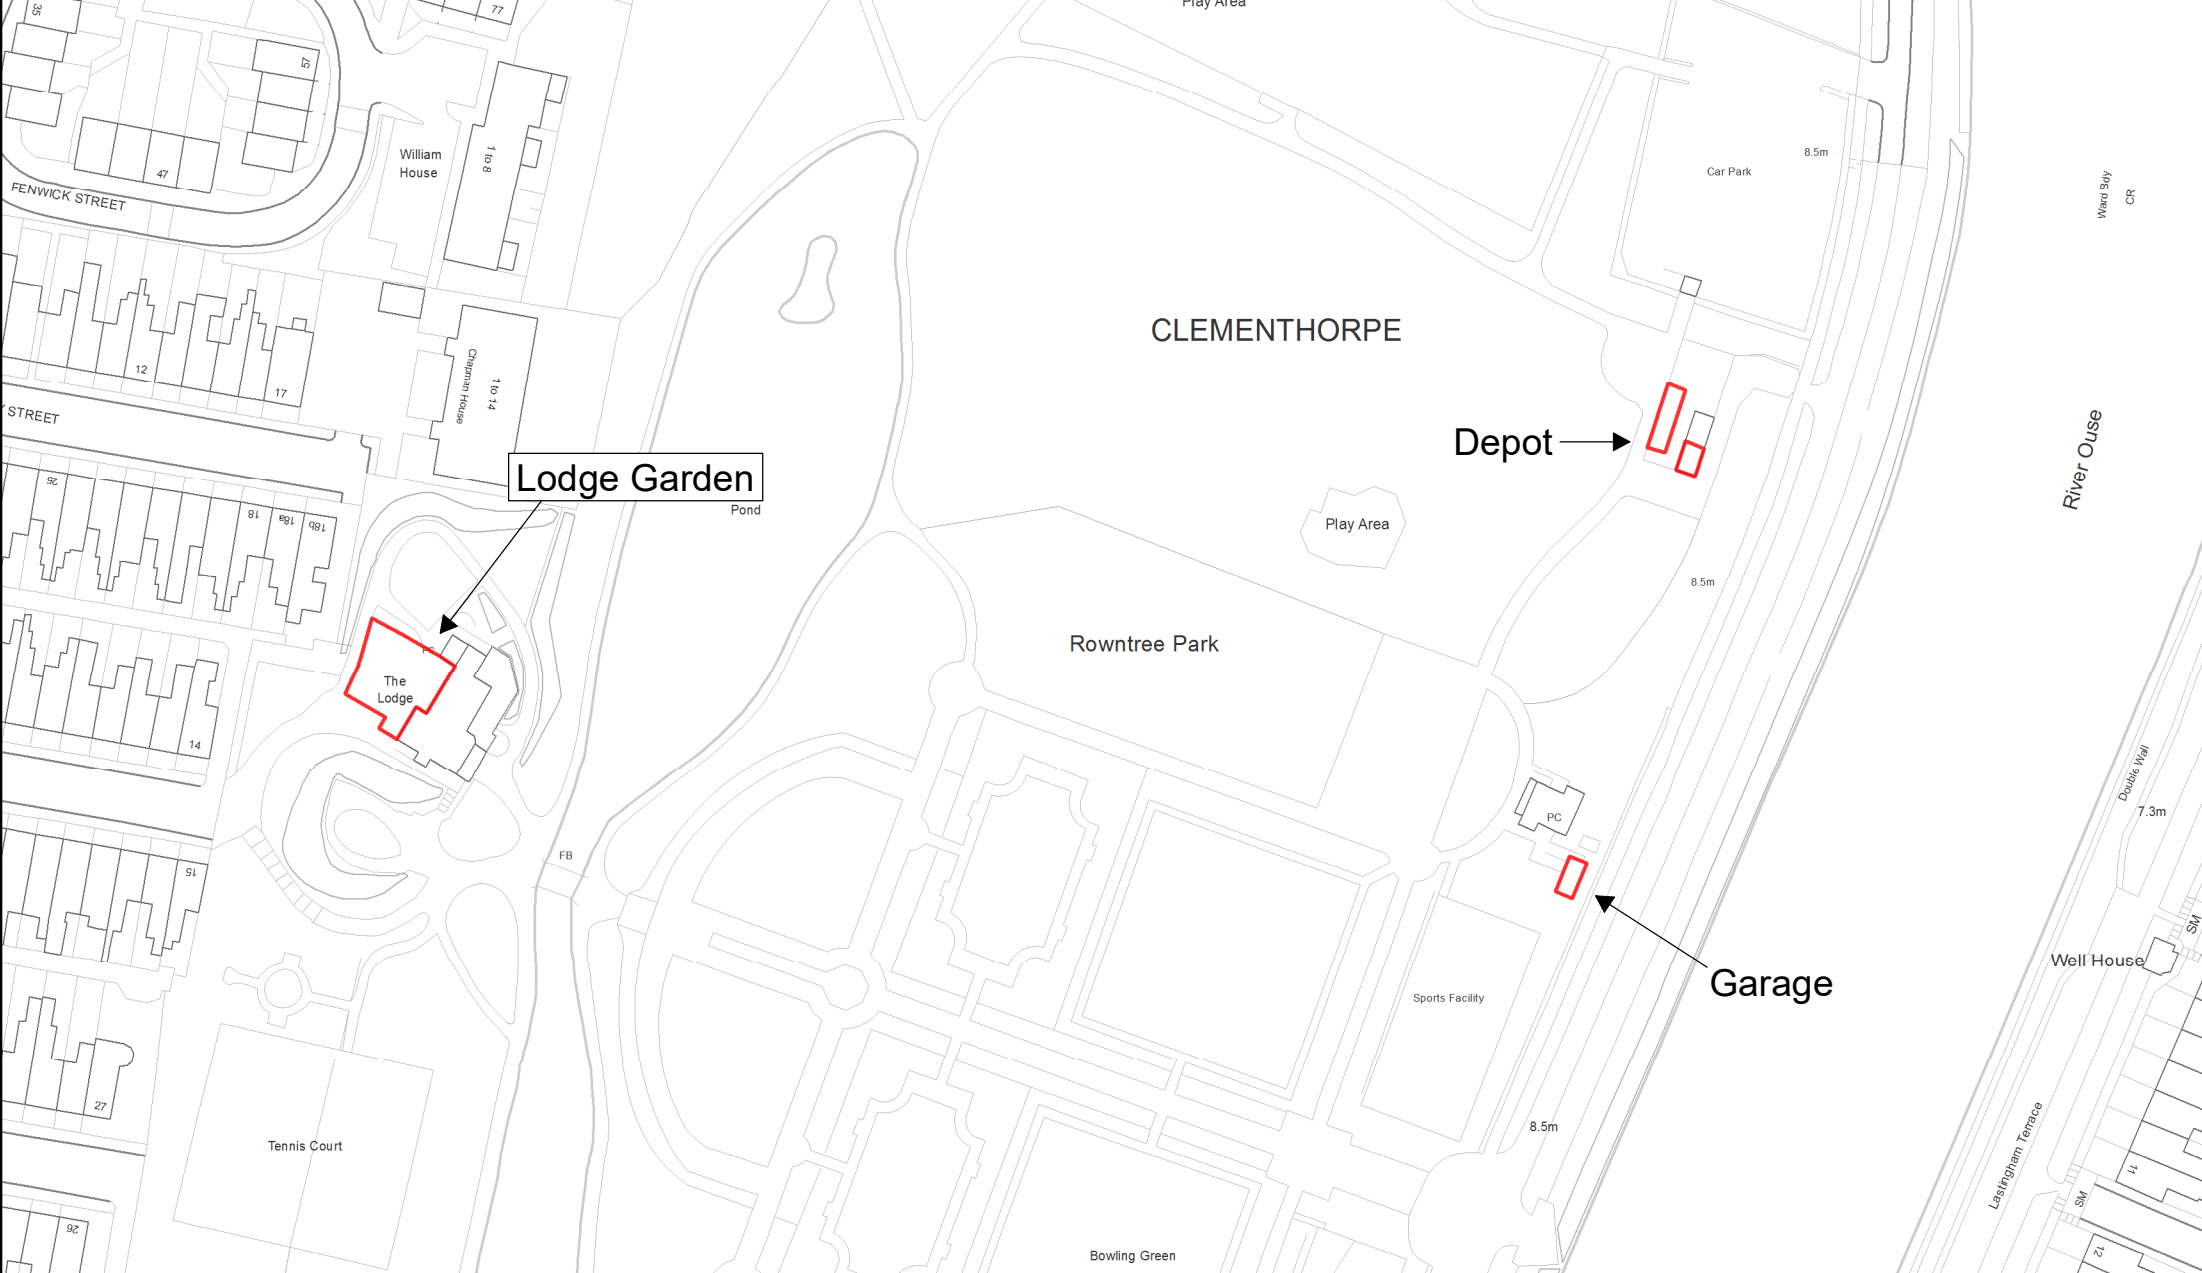

Land at Rowntree Park - Location Plan

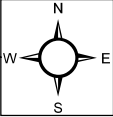

Property & Assets
Management

Scale: 1:1,250 Date: 01 Dec 2025 Drawn by: LBB

© Crown copyright and database rights 2025 Ordnance Survey: AC0000822532

