


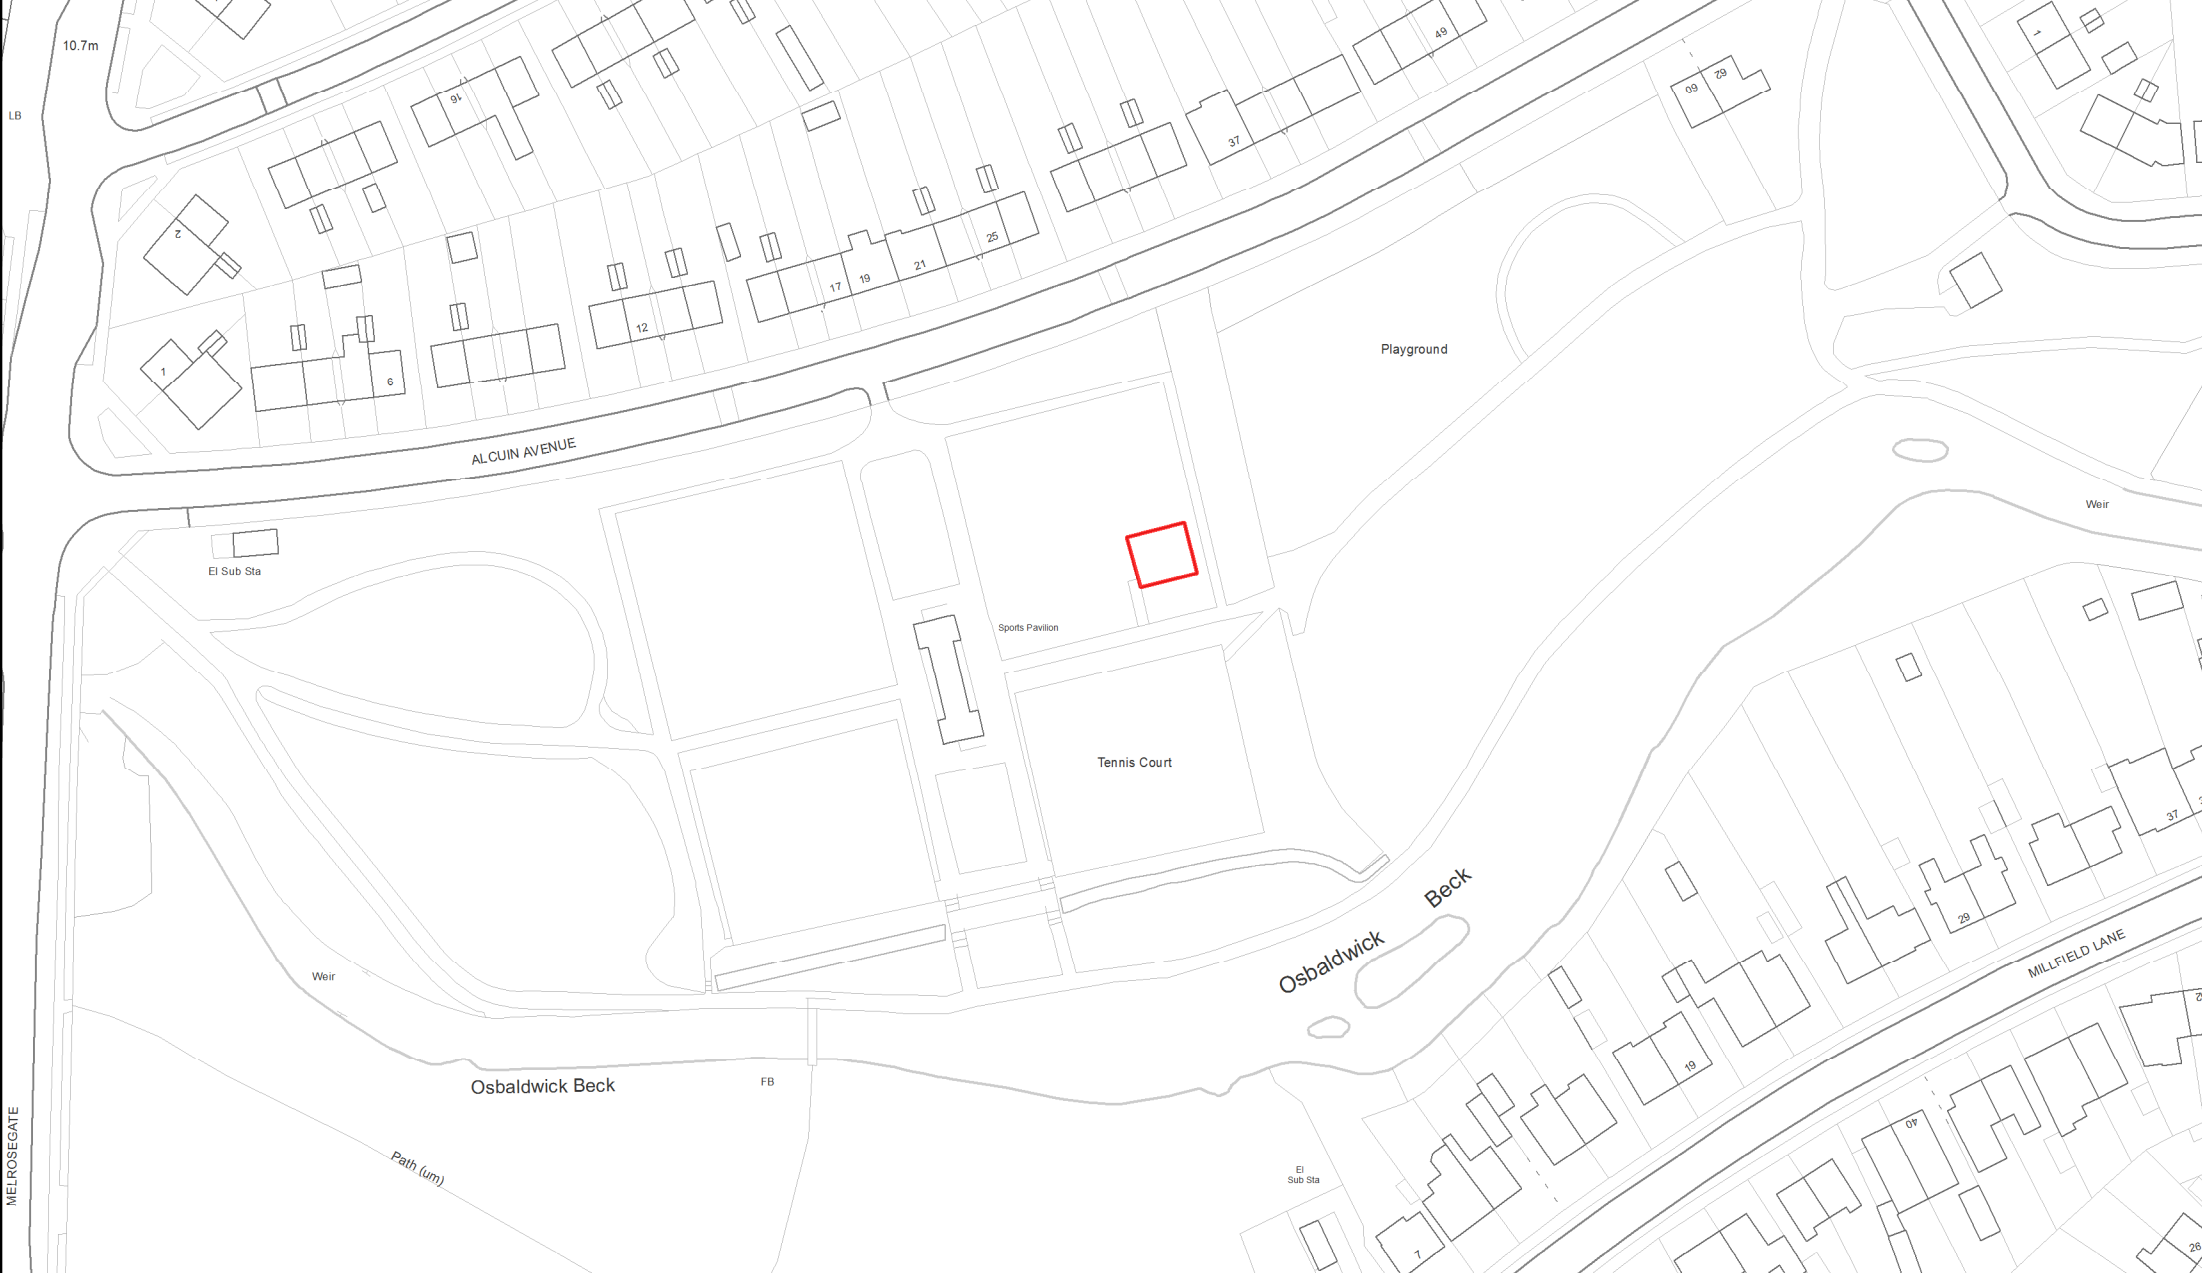

Property & Assets
Management

Land at Hull Road Park - Location Plan

Scale: 1:1,250 Date: 01 Dec 2025 Drawn by: LBB
© Crown copyright and database rights 2025 Ordnance Survey: AC0000822532

