


*Asset & Property
Management*

Bootham Stray Current Access & Car Park

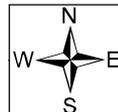

SCALE 1:10,500

DRAWN BY: CC

DATE: 04/09/2018


Originating Group:

Asset & Property Management

Drawing No.

E00079

Reproduced from the Ordnance Survey with the permission of the Controller of Her Majesty's Stationery Office © Crown copyright. Unauthorised reproduction infringes Crown copyright and may lead to prosecution or civil proceedings. City of York Council 100020818

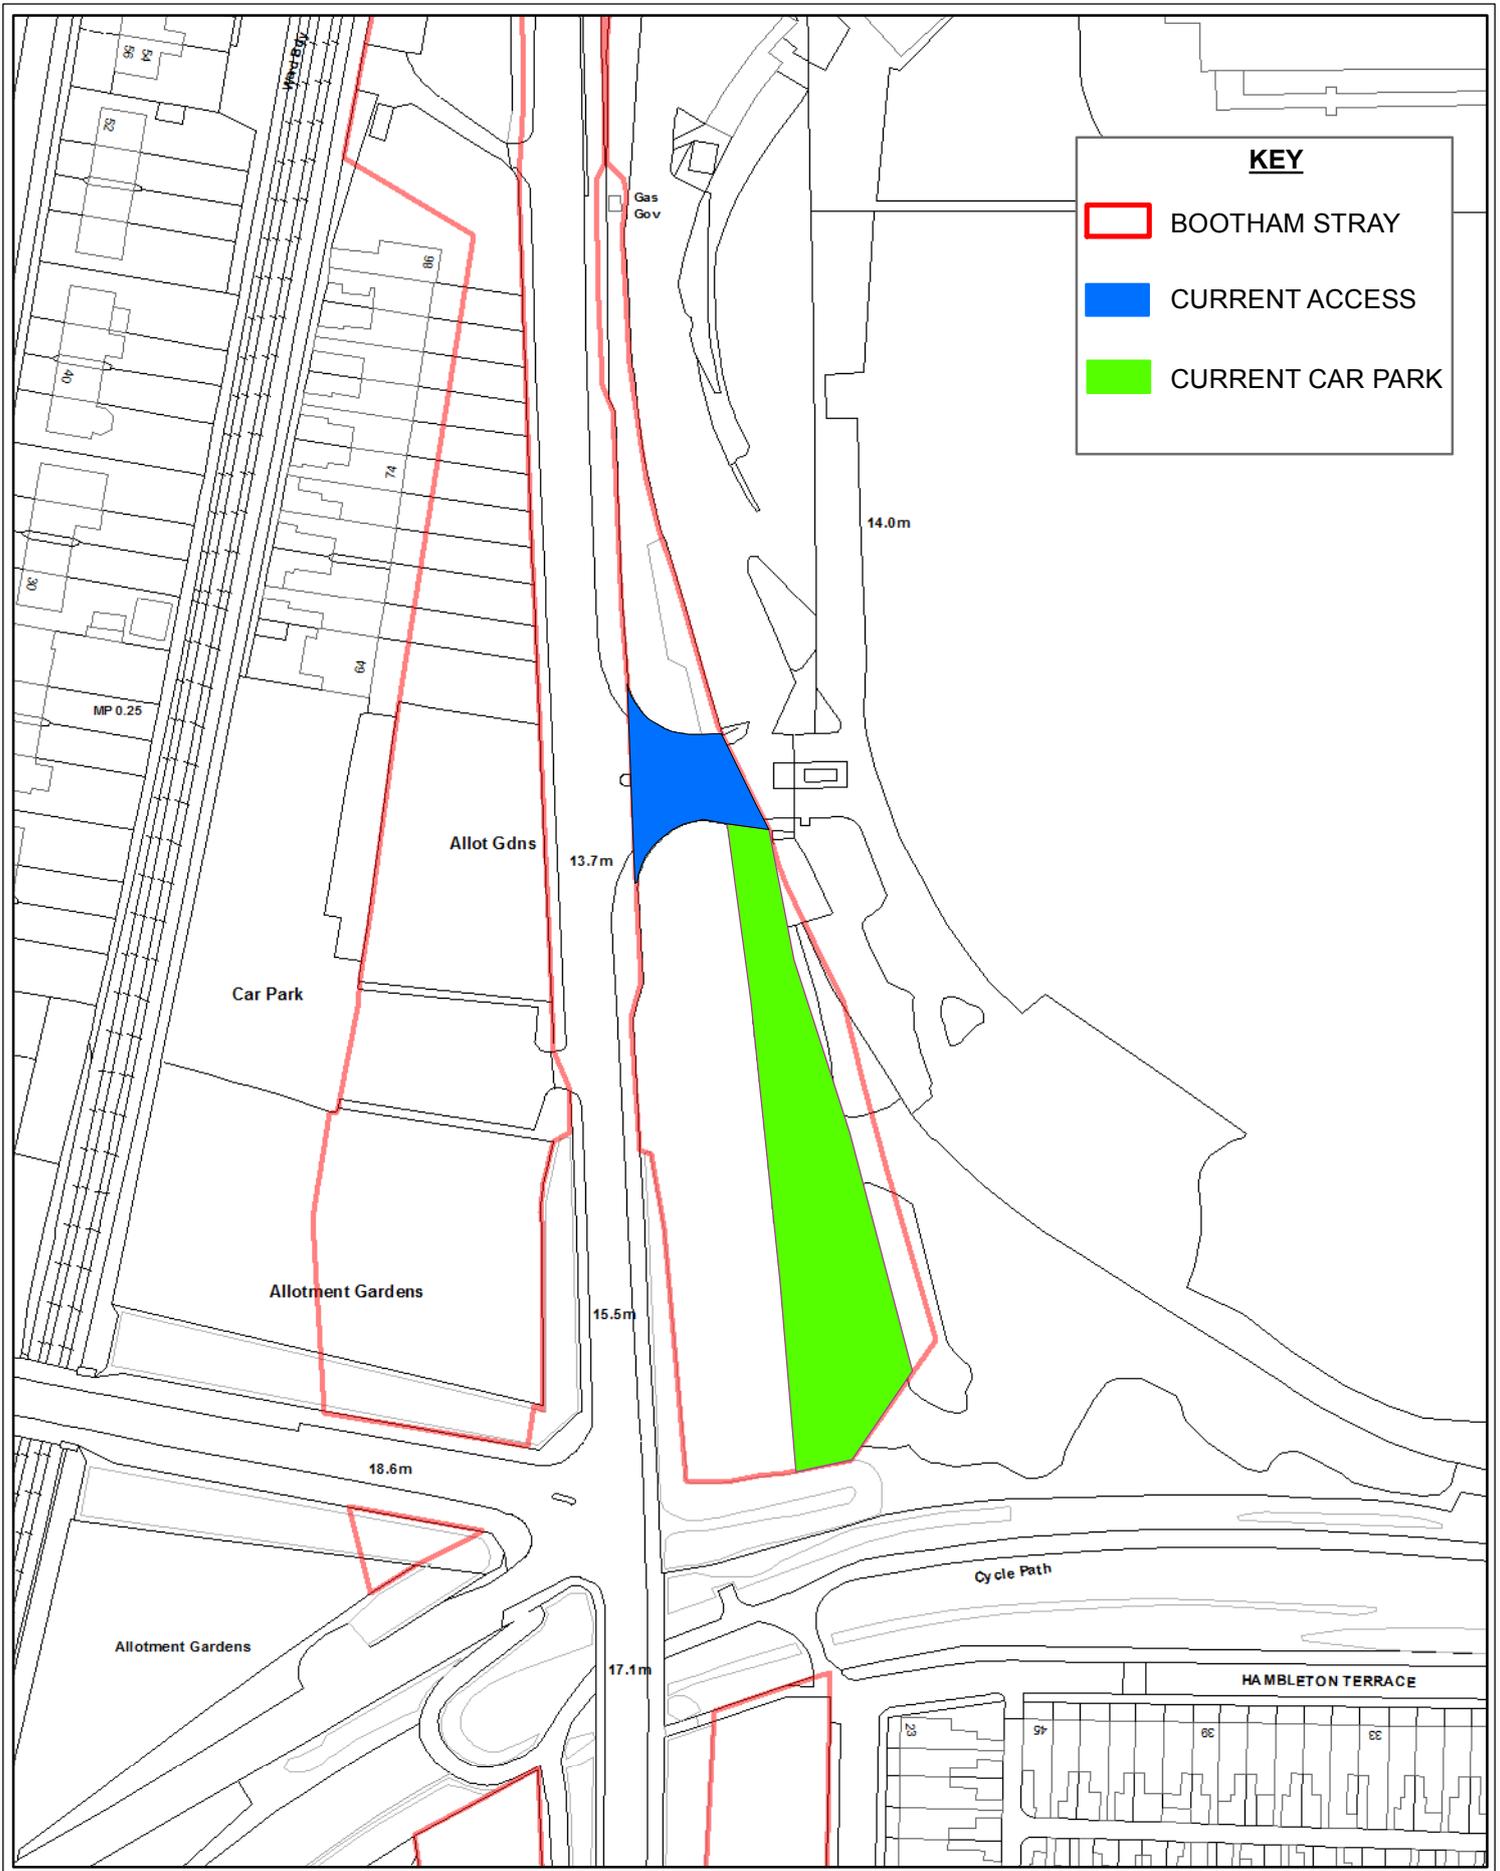

**Asset & Property
Management**

Bootham Stray Current Access & Car Park



SCALE 1:1,250

DRAWN BY: CC

DATE: 04/09/2018

Originating Group:

Asset & Property Management

Drawing No.

E00079

Reproduced from the Ordnance Survey with the permission of the Controller of Her Majesty's Stationery Office © Crown copyright. Unauthorised reproduction infringes Crown copyright and may lead to prosecution or civil proceedings. City of York Council 100020818