


Annex 1 - Plan of the Haxby Hall Site

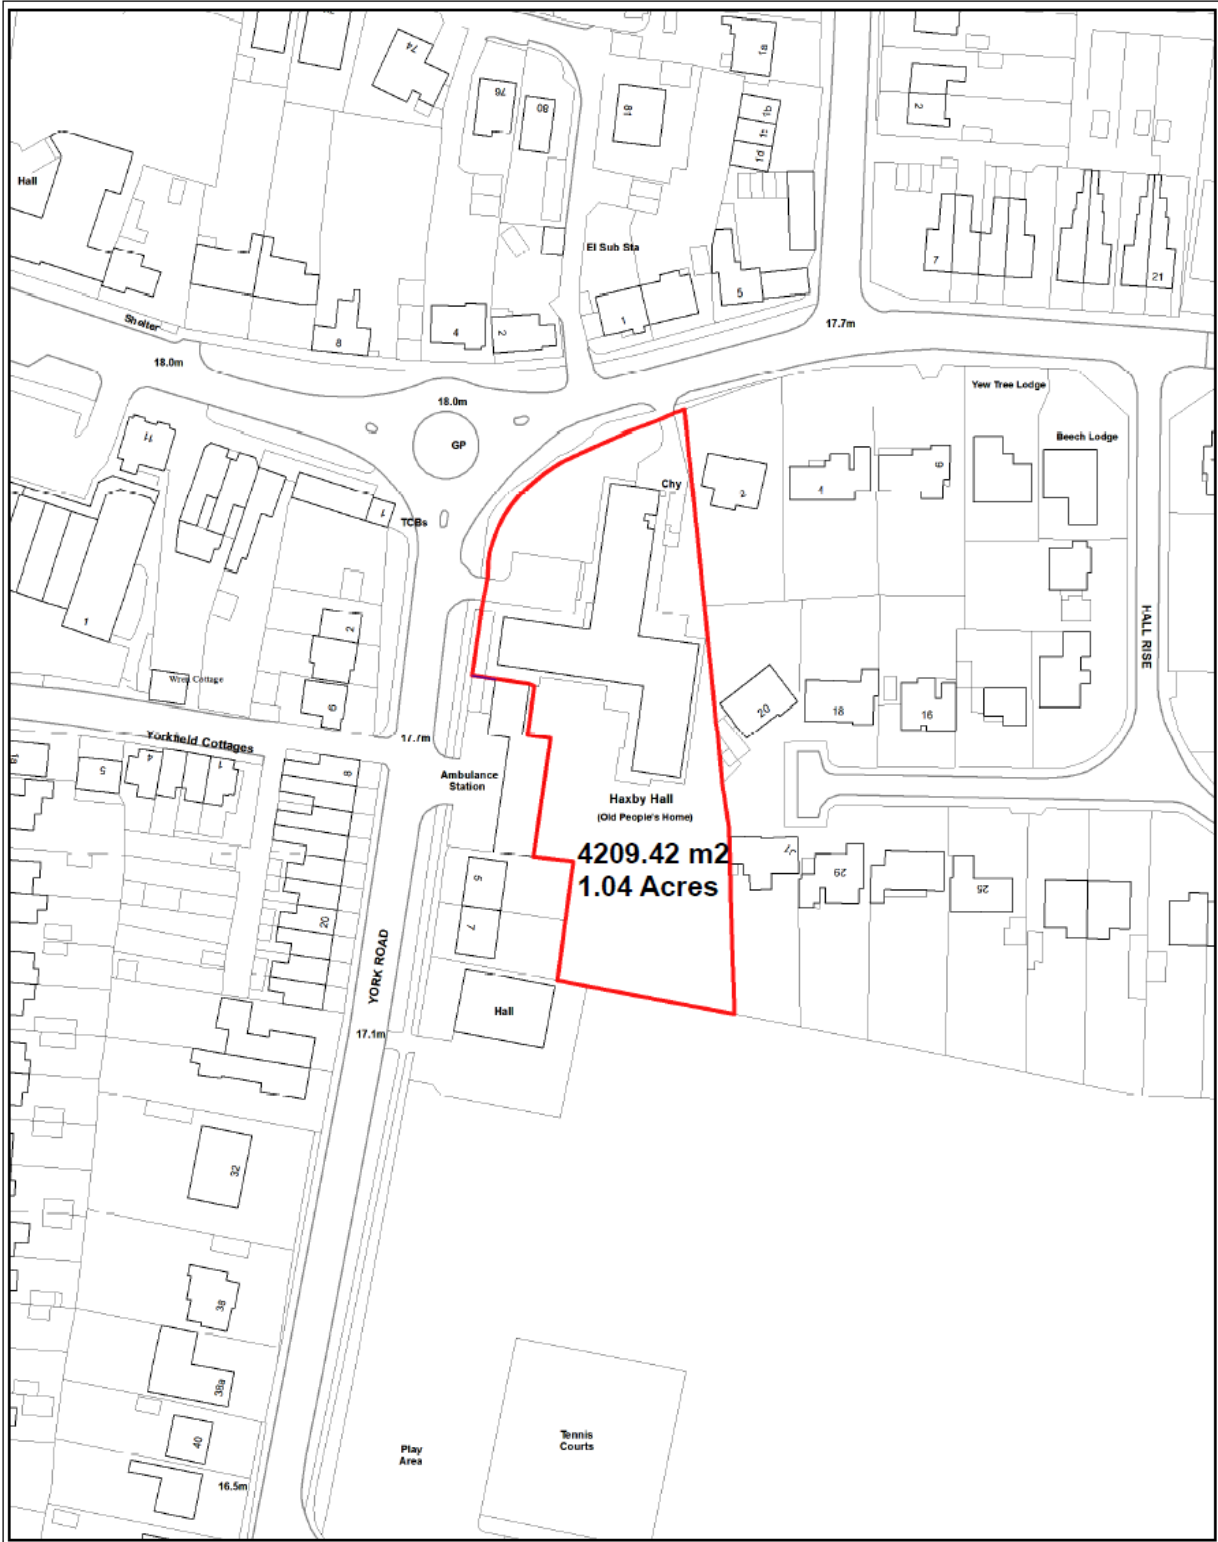

CBSS
Asset & Property
Management

Haxby Hall Elderly Persons Home



SCALE 1:1,250 DRAWN BY: DH DATE: 06/01/2016

Originating Group: **Asset & Property Management**

Drawing No. **E00644**

Reproduced from the Ordnance Survey with the permission of the Controller of Her Majesty's Stationery Office © Crown copyright. Unauthorised reproduction infringes Crown copyright and may lead to prosecution or civil proceedings. City of York Council 10020616