
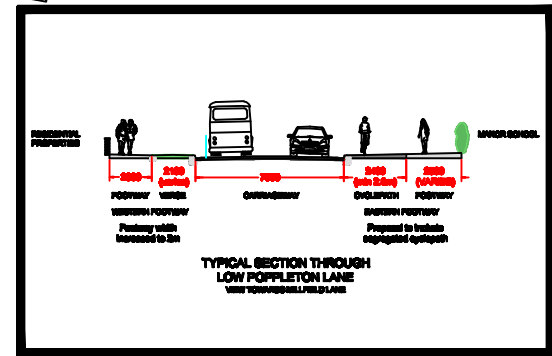


MANOR SCHOOL RELOCATION : SAFER ROUTE TO SCHOOL WORKS

LOW POPPLETON LANE WORKS

DRAWING 4

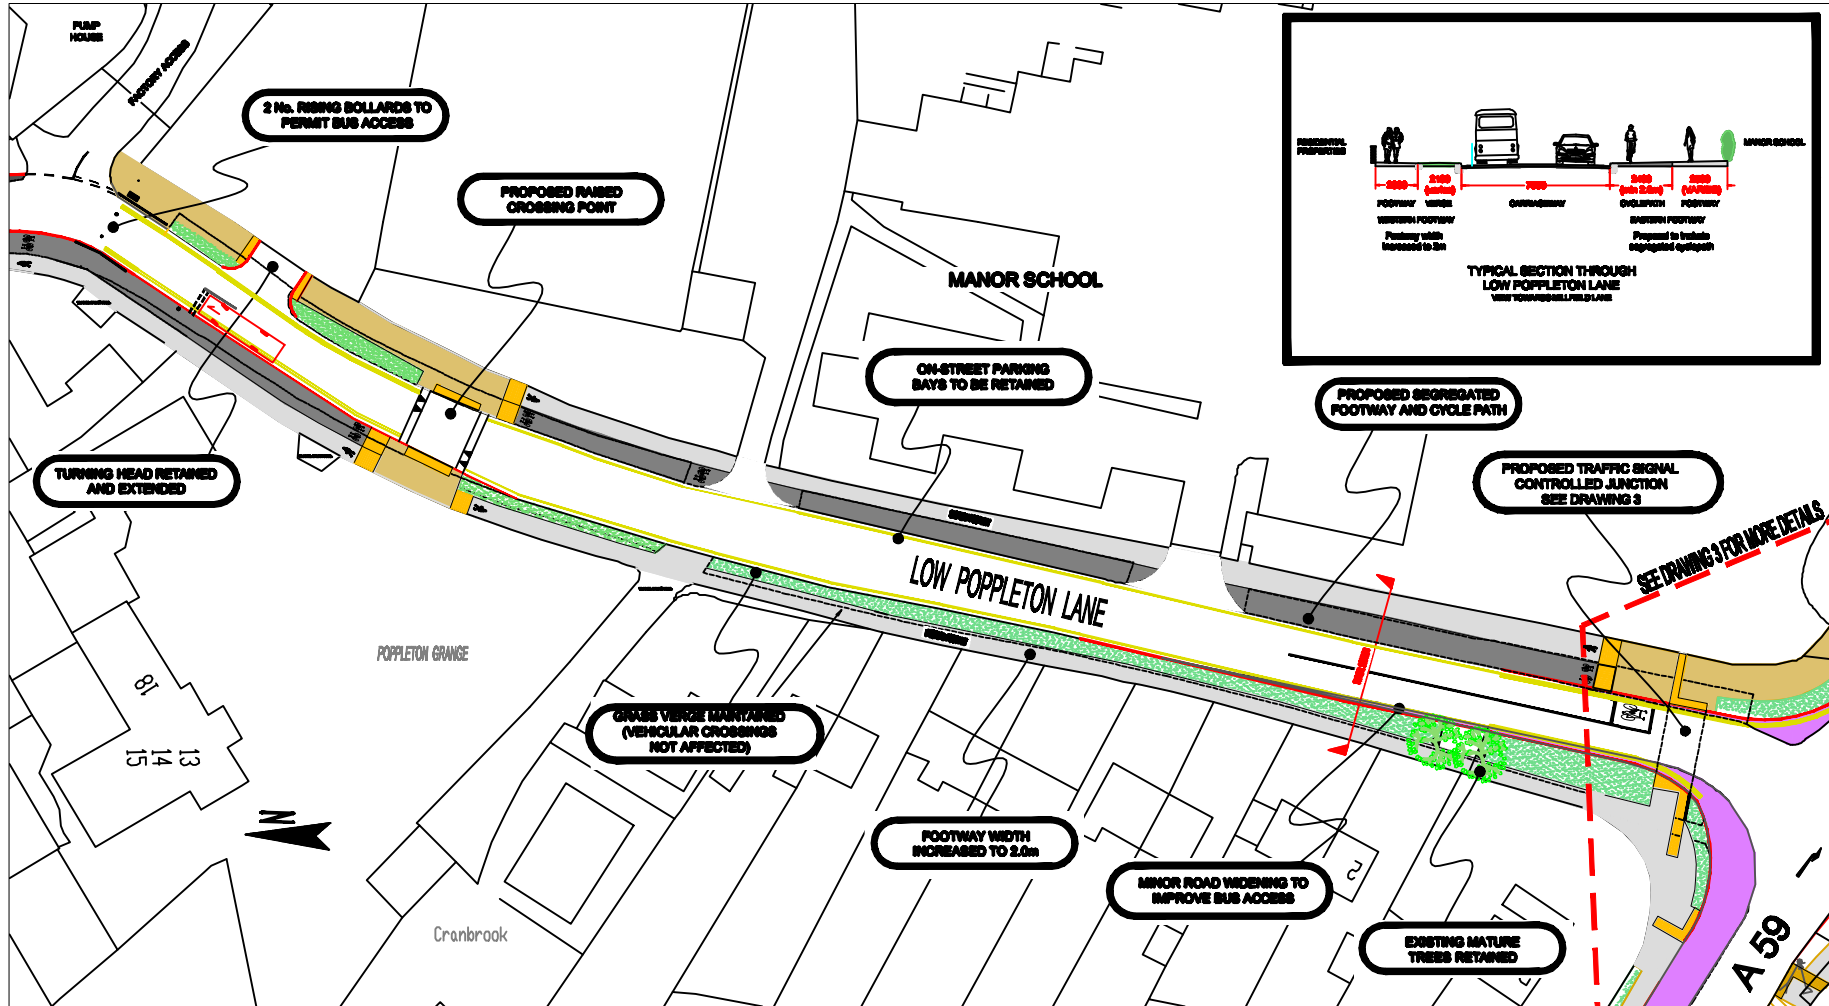

SEE DRAWING 3 FOR MORE DETAILS

- KEY**
- DIVED AREA
 - TWO WAY CYCLE LANE
 - HIGHWAY FOOTWAY
 - HIGHWAY CARRIAGEWAY
 - GRASS VERGE
 - TACKLING

- RELATED DRAWINGS**
- DRAWING 1 : OVERALL SCHEME PLAN**
 - DRAWING 2 : BECKFIELD LANE WORKS**
 - DRAWING 3 : A59 BECKFIELD LANE JUNCTION WORKS**
 - DRAWING 4 : LOW POPPLETON LANE WORKS**
 - DRAWING 5 : MILLFIELD LANE/LOW POPPLETON LANE INTERFACE**
 - DRAWING 6 : MILLFIELD LANE SCHOOL SAFETY ZONE**

The complete set of scheme drawings will be available on the Council's website at www.york.gov.uk/council/consultations/current/highways/

BASED UPON THE ORDNANCE SURVEY MAPS WITH THE PERMISSION OF THE CONTROLLER OF HER MAJESTY'S STATIONERY OFFICE. © CROWN COPYRIGHT. UNAUTHORIZED REPRODUCTION IN WHOLE OR IN PART IS PROHIBITED AND MAY LEAD TO PROSECUTION OR CIVIL PROCEEDINGS. OR UK Pat. Class. 25 License No. 1000 20818

ANNEX E