


Connaught Court, St Oswalds Road, YO10 4QA

20/01471/FULM

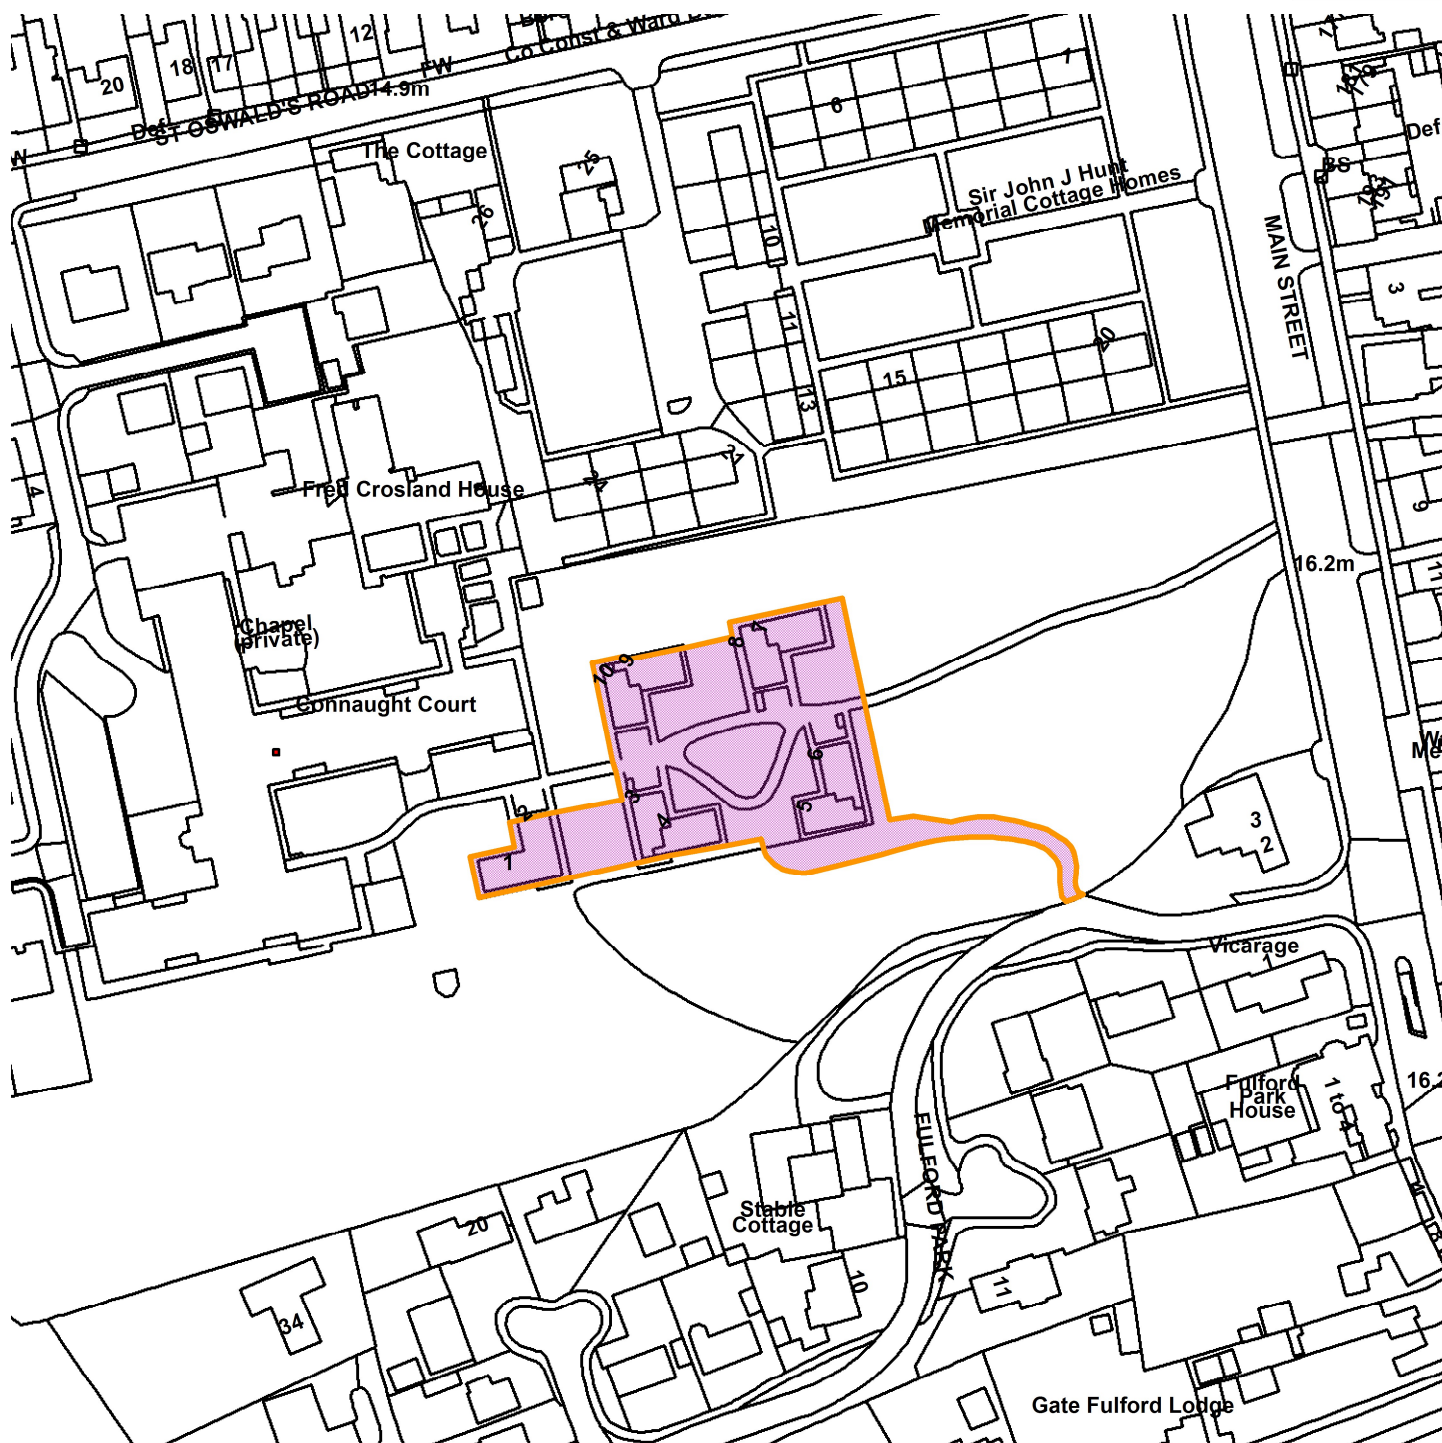

GIS by ESRI (UK)



Scale : 1:1583

Reproduced from the Ordnance Survey map with the permission of the Controller of Her Majesty's Stationery Office © Crown Copyright 2000.

Unauthorised reproduction infringes Crown Copyright and may lead to prosecution or civil proceedings.

Produced using ESRI (UK)'s MapExplorer 2.0 - <http://www.esriuk.com>

| | |
|---------------------|----------------------|
| Organisation | City of York Council |
| Department | Directorate of Place |
| Comments | Site Location Plan |
| Date | 07 February 2022 |
| SLA Number | |