


67 Grantham Drive, York YO26 4UE

22/01864/FUL

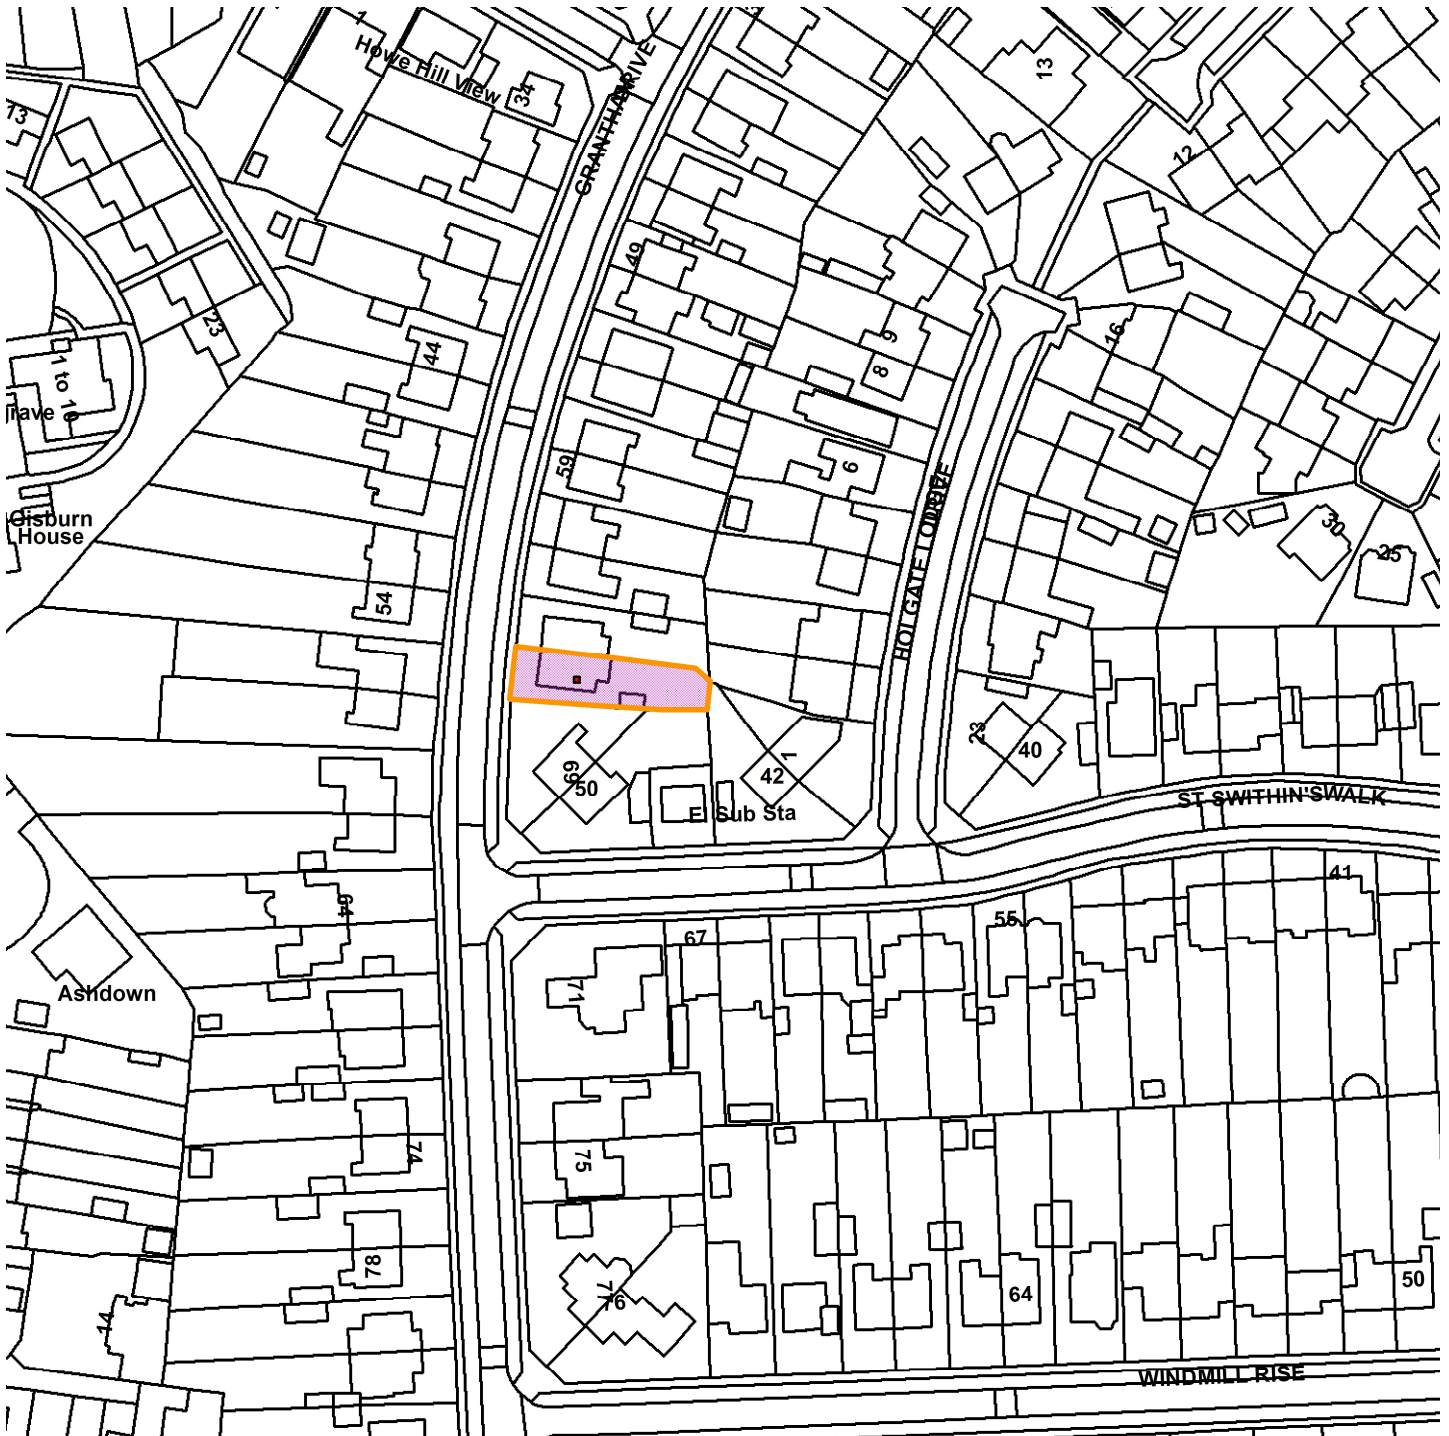

GIS by ESRI (UK)



Scale : 1:1328

Reproduced from the Ordnance Survey map with the permission of the Controller of Her Majesty's Stationery Office © Crown Copyright 2000.

Unauthorised reproduction infringes Crown Copyright and may lead to prosecution or civil proceedings.

Produced using ESRI (UK)'s MapExplorer 2.0 - <http://www.esriuk.com>

Organisation	City of York Council
Department	Directorate of Place
Comments	Site Location Plan
Date	25 November 2022
SLA Number	Not Set