


Church House, 10 - 14 Ogleforth, York

24/01140/FUL

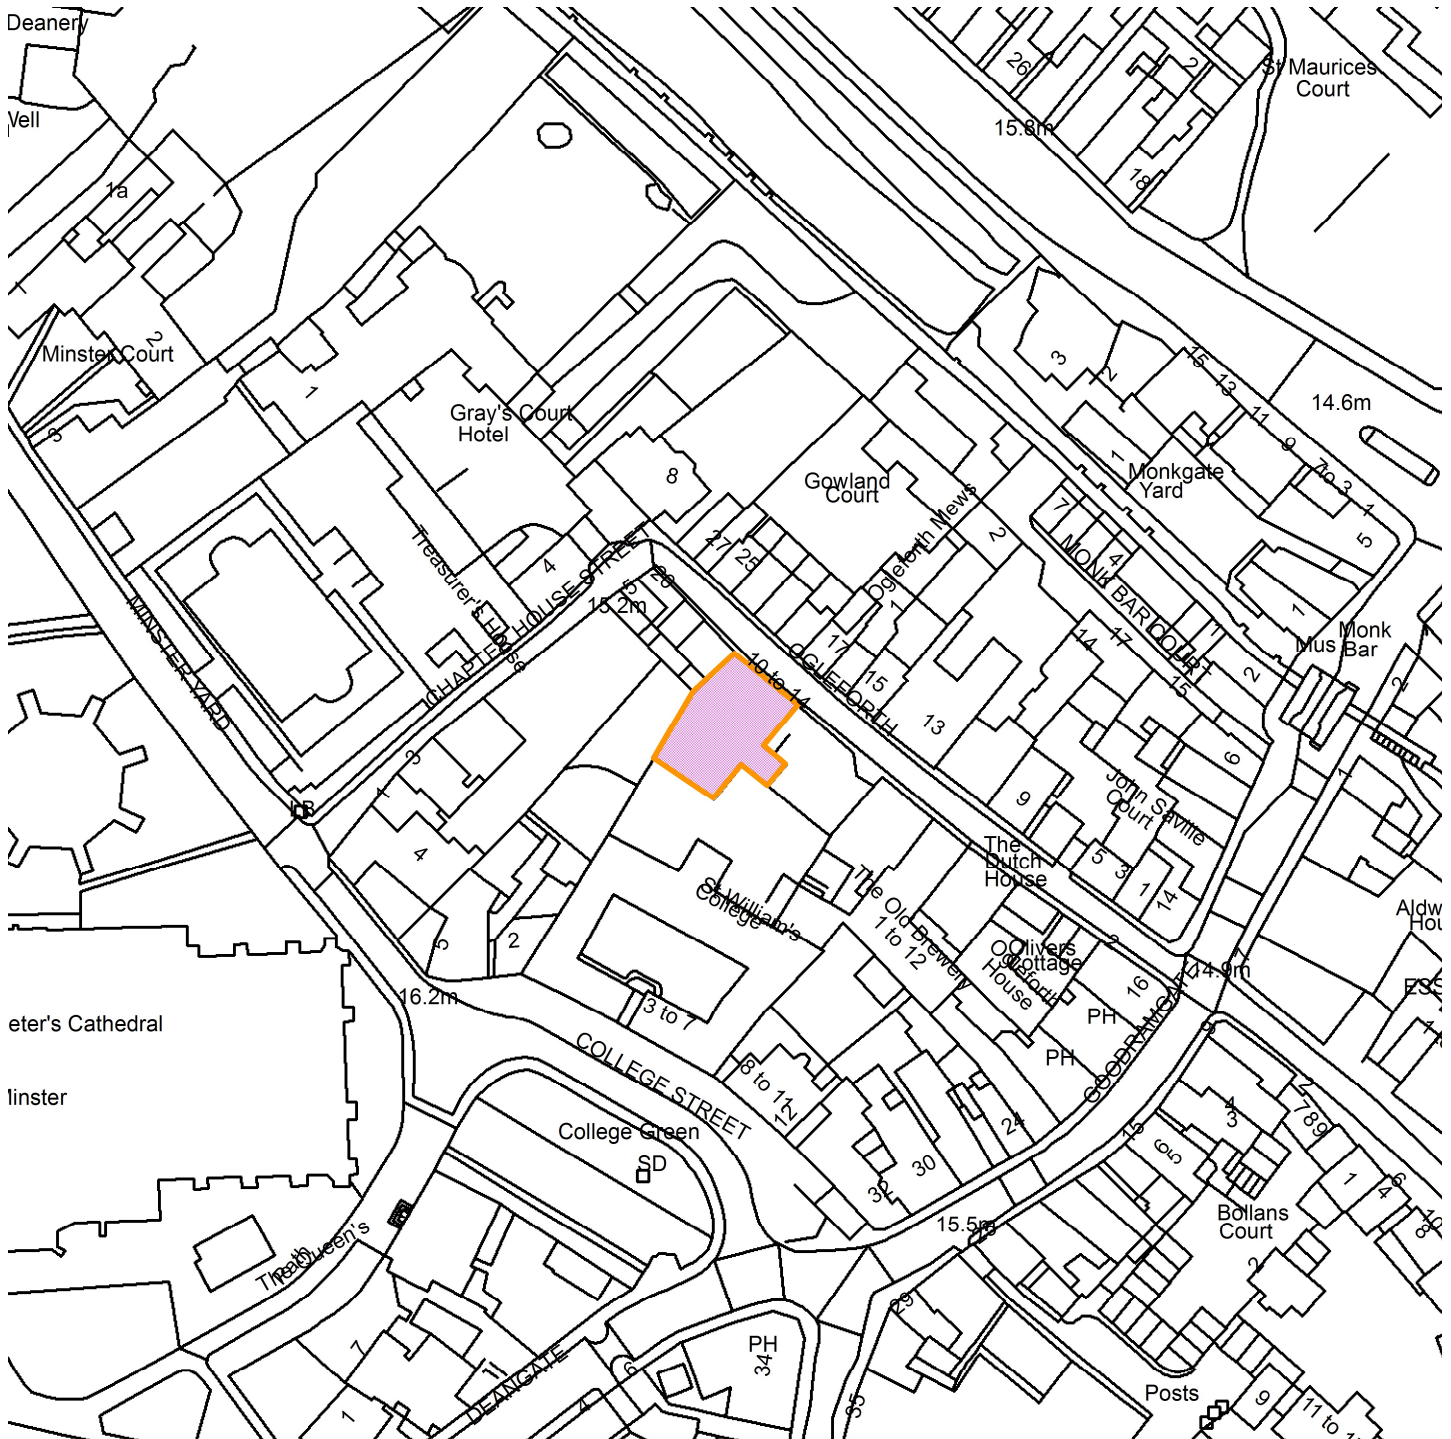

GIS by ESRI (UK)



Scale : 1:1195

Reproduced from the Ordnance Survey map with the permission of the Controller of Her Majesty's Stationery Office © Crown Copyright 2000.

Unauthorised reproduction infringes Crown Copyright and may lead to prosecution or civil proceedings.

Produced using ESRI (UK)'s MapExplorer 2.0 - <http://www.esriuk.com>

Organisation	City of York Council
Department	Env, Transport & Planning
Comments	Site Location Plan
Date	05 December 2024
SLA Number	Not Set