




Planning Committee B

24/01633/FULM


York Designer Outlet St Nicholas Avenue

Site Location Plan

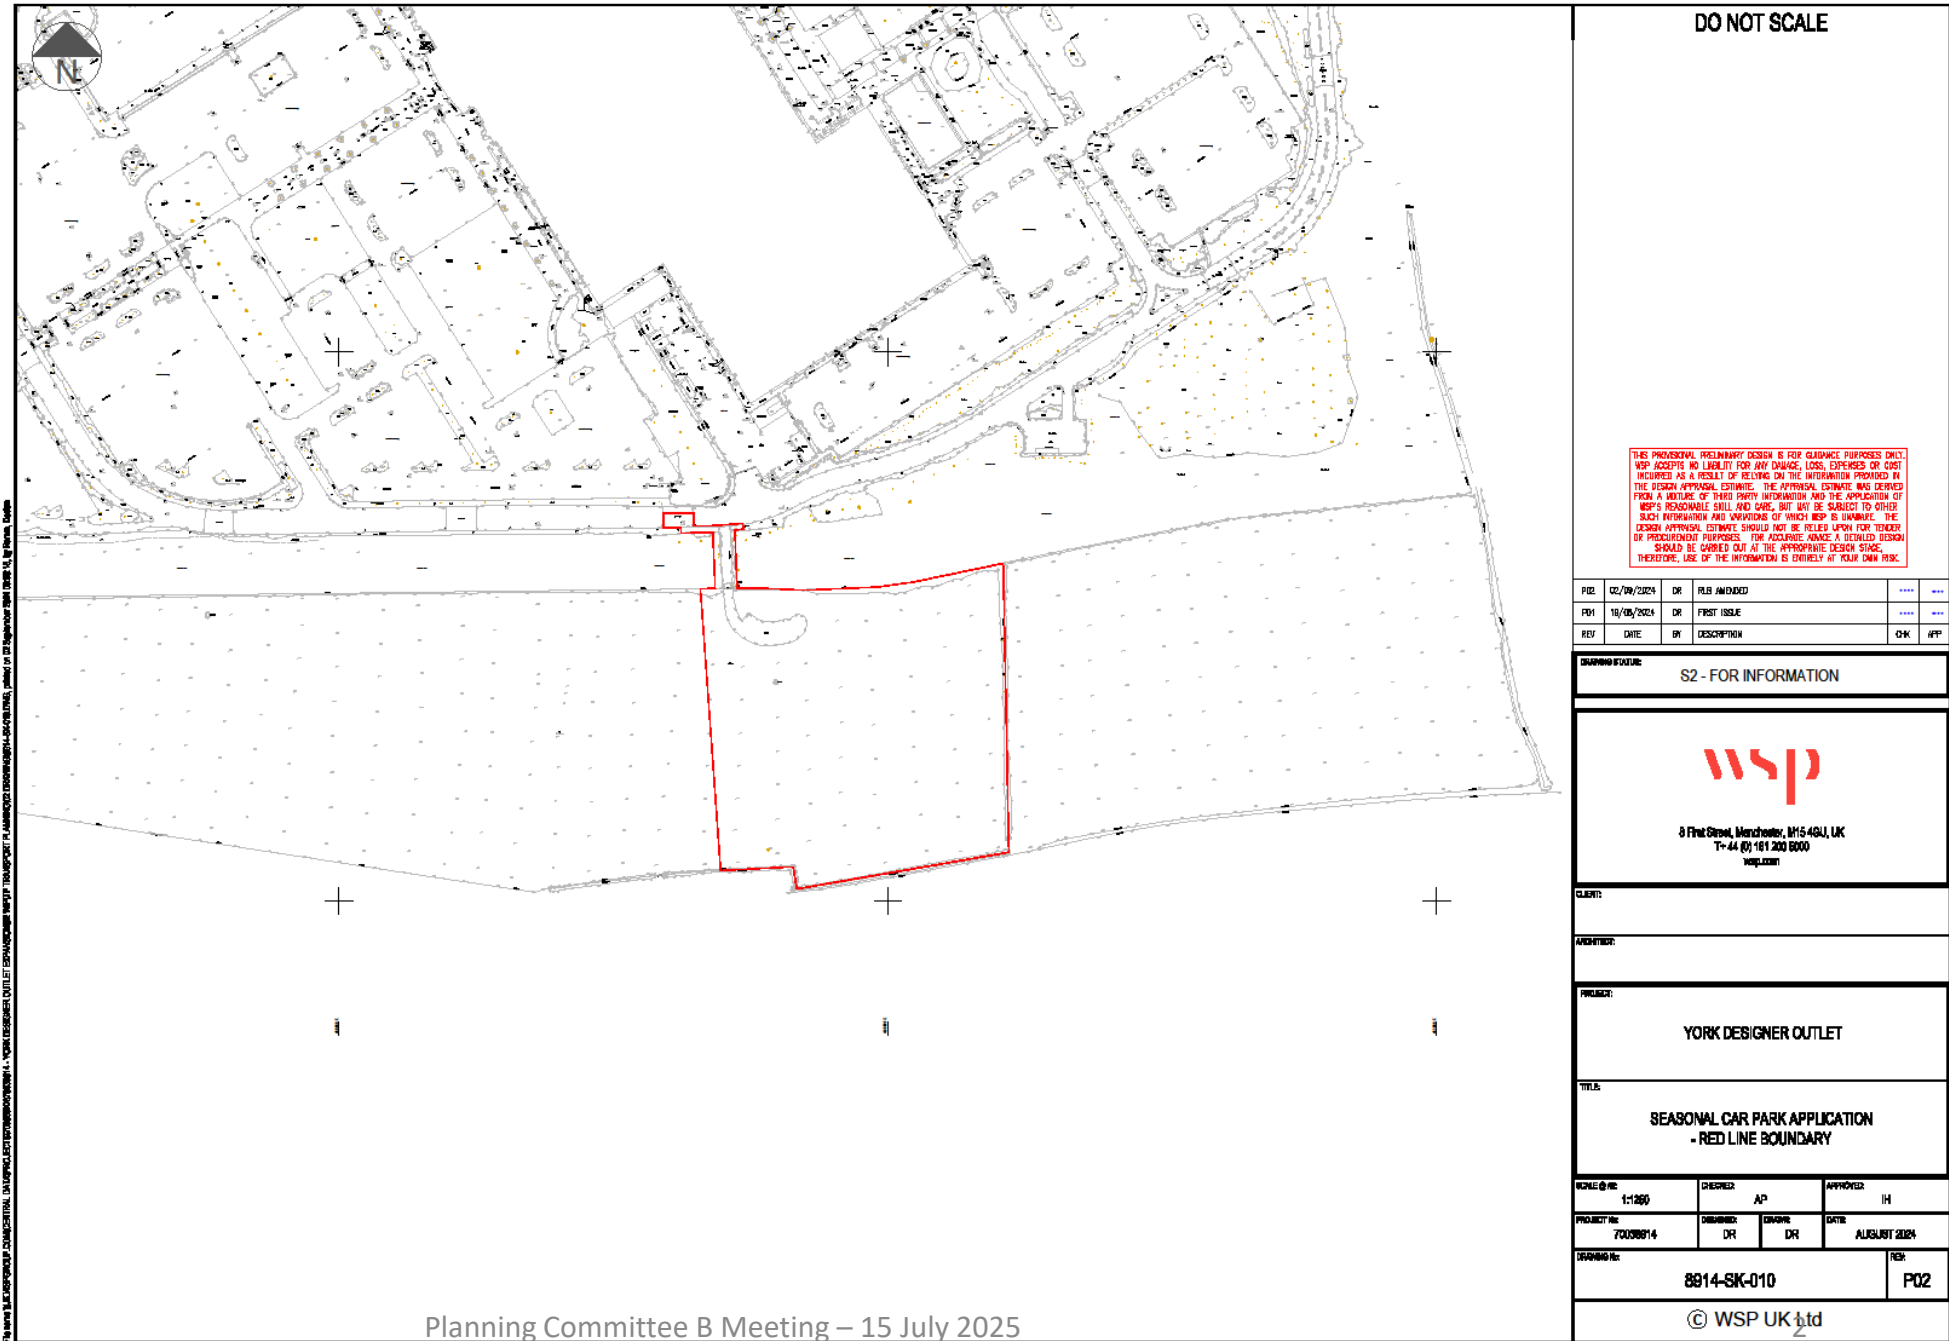



Proposed Access

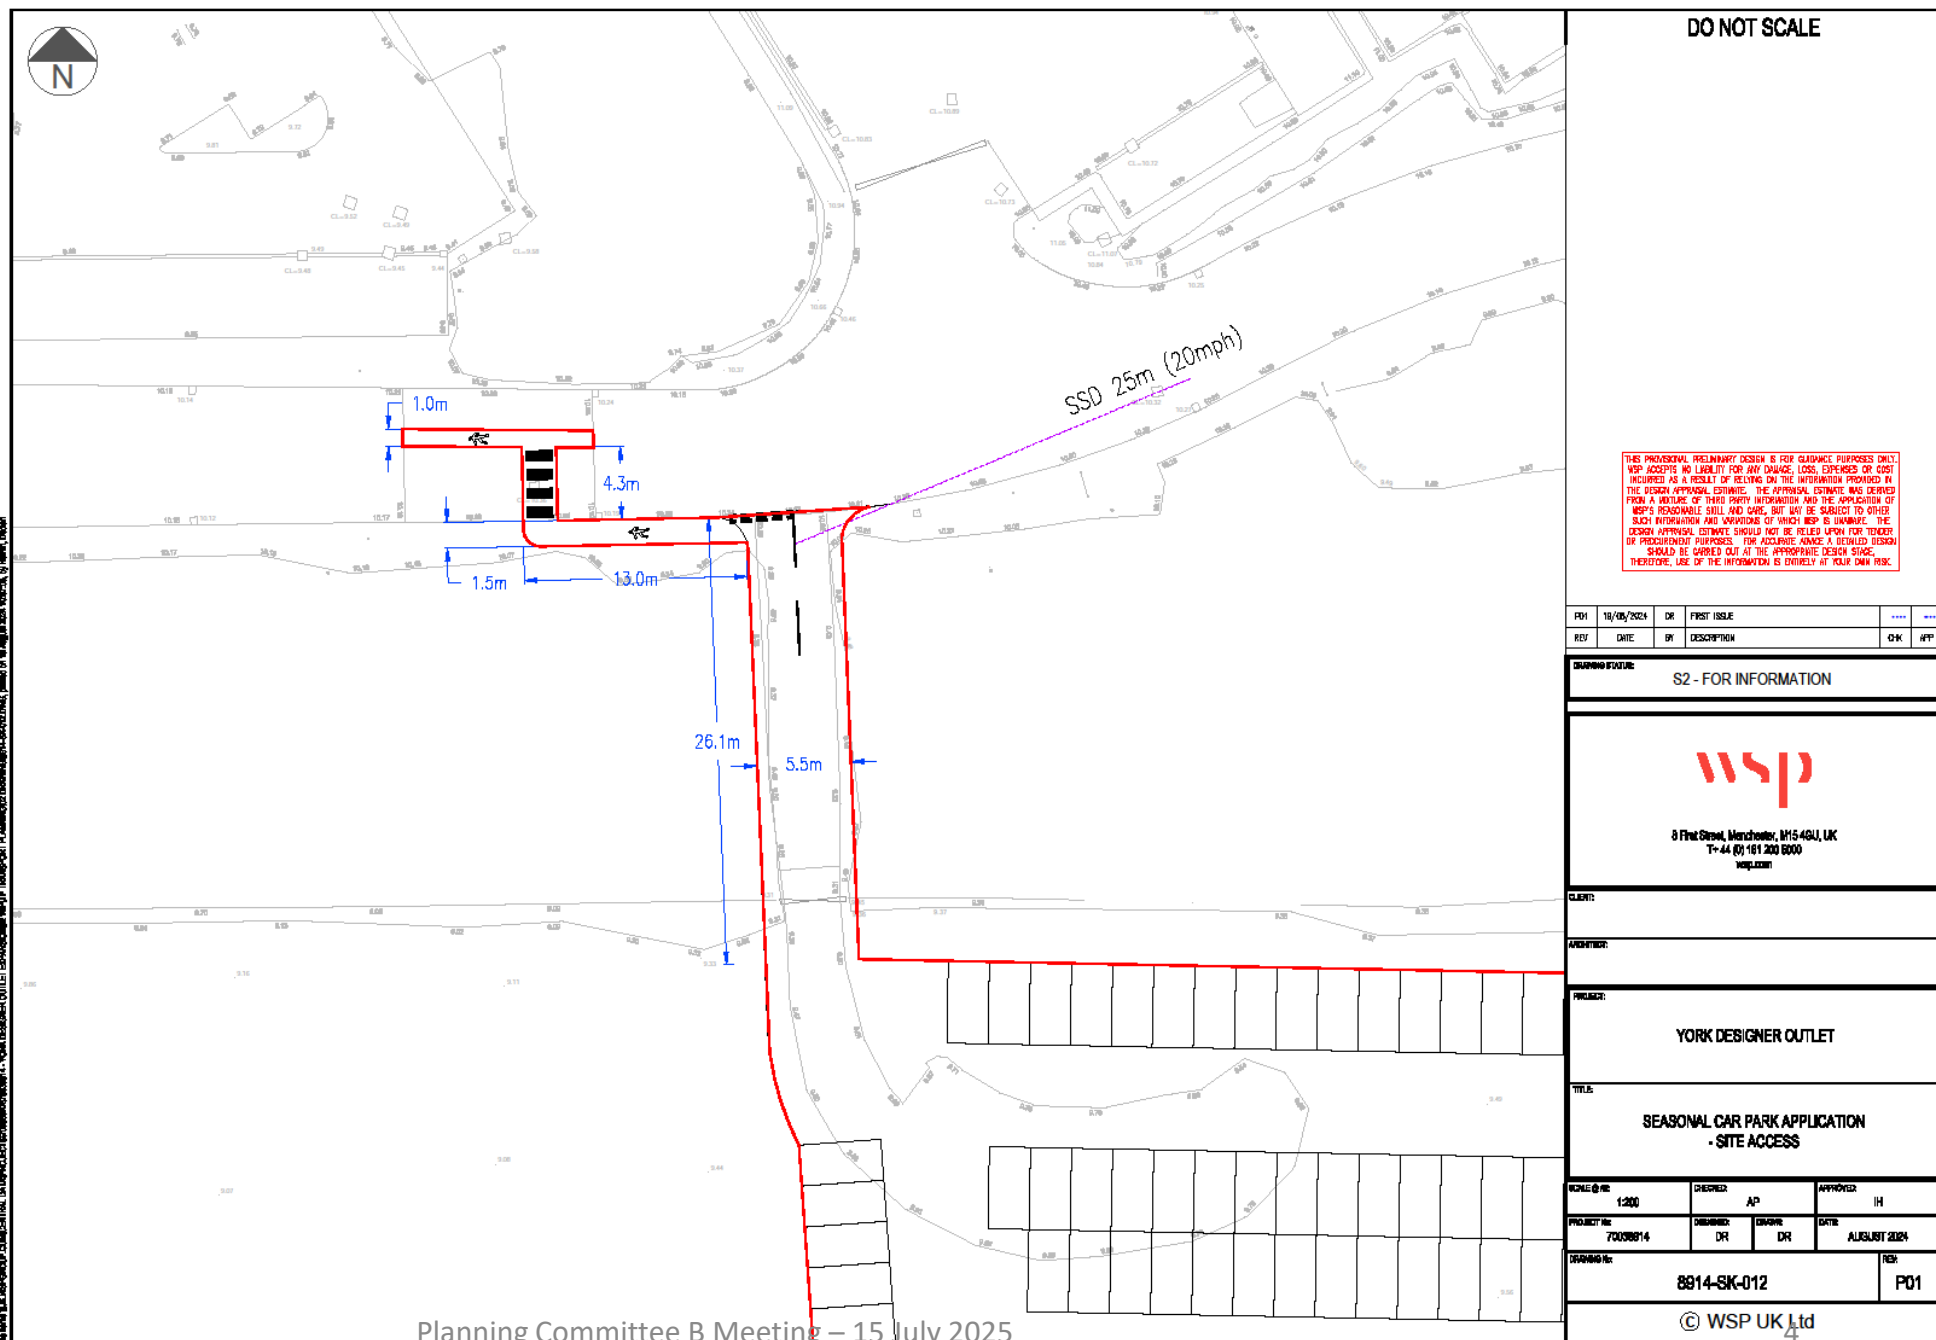

Surfacing and Site Layout Plan



DO NOT SCALE

NOTES:
SEE LANDSCAPE ARCHITECT DRAWINGS FOR SURROUNDING LANDSCAPE SURFACE FINISH LAYOUT

- KEY:
- SITE BOUNDARY
 - MOT CONSTRUCTION
 - BODPAVE CONSTRUCTION
 - EXISTING GRASSCRETE TO BE RETAINED
 - STONE CHIPPINGS
 - FILTER DRAIN

POS	01/09/2024	DR	REVISED CAR PARK LAYOUT	***	***
POS	02/09/2024	DR	PROT. ISSUE	***	***
REV	DATE	BY	DESCRIPTION	CHK	APP

62 - FOR INFORMATION

wsp

8 Fleet Street, Manchester, M16 4JL, UK
T: +44 (0) 161 250 9300
wsp.com

CHECK:

DESIGNER:

LDA DESIGN

BY/APPROVED:
YORK DESIGNER OUTLET EXPANSION
- SEASONAL CAR PARK

TITLE:
PROPOSED
SURFACE FINISHES

SCALE: 1:250	DESIGN: SM	APPROVED: SM
PROJECT NO: 70080914	APPROVED: DR	DATE: September 24

YDO-WSP-XX-XX-DR-TP-0103

P02

© WSP UK Ltd