

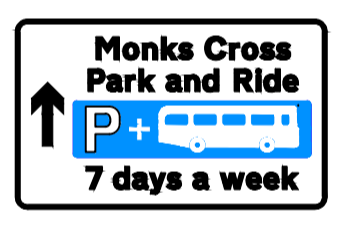


NOTES:

- Do not scale from this drawing.
- All measurements are in millimetres except where indicated otherwise.
- Setting out of road markings is to be carried out by the road marking contractor in agreement with the Principal Contractor.
- Any redundant road markings shall be removed by method to be agreed.
- The road marking material shall be thermoplastic screed complying with BS EN 1436 and shall adhere to the performance standards for a maximum of 2 years from date of application.
- The carriageway shall be swept free of any dirt or debris and dried, if required, prior to new road markings being applied.
- All road markings and traffic signs are to be in accordance with the Traffic Signs Regulations and General Directions 2016.
- This drawing should be read in conjunction with:
 - 210011/DR/100/01 Existing Layout
 - 210011/DR/100/02 General Arrangement
 - 210011/DR/100/03 Setting Out
 - 210011/DR/100/04 Standard Details 1 of 2
 - 210011/DR/100/05 Standard Details 2 of 2
 - 210011/DR/100/07 Underground Utilities Survey
 - 210011/DR/200/01 Site Clearance
 - 210011/DR/500/01 Drainage and Ducting / Street Lighting
 - 210011/DR/600/01 Excavation
 - 210011/DR/700/01 Pavements
 - 210011/DR/1100/01 Kerbs, Footways and Paved Areas
 - 210011/DR/1200/02 Traffic Sign Details
 - 210011/DR/3000/01 Landscape and Ecology

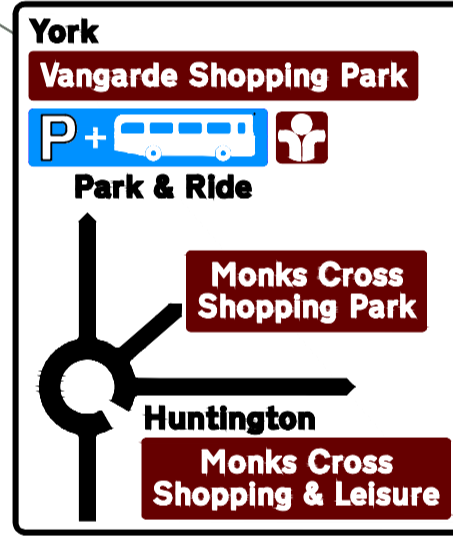

ES/15
ES/14

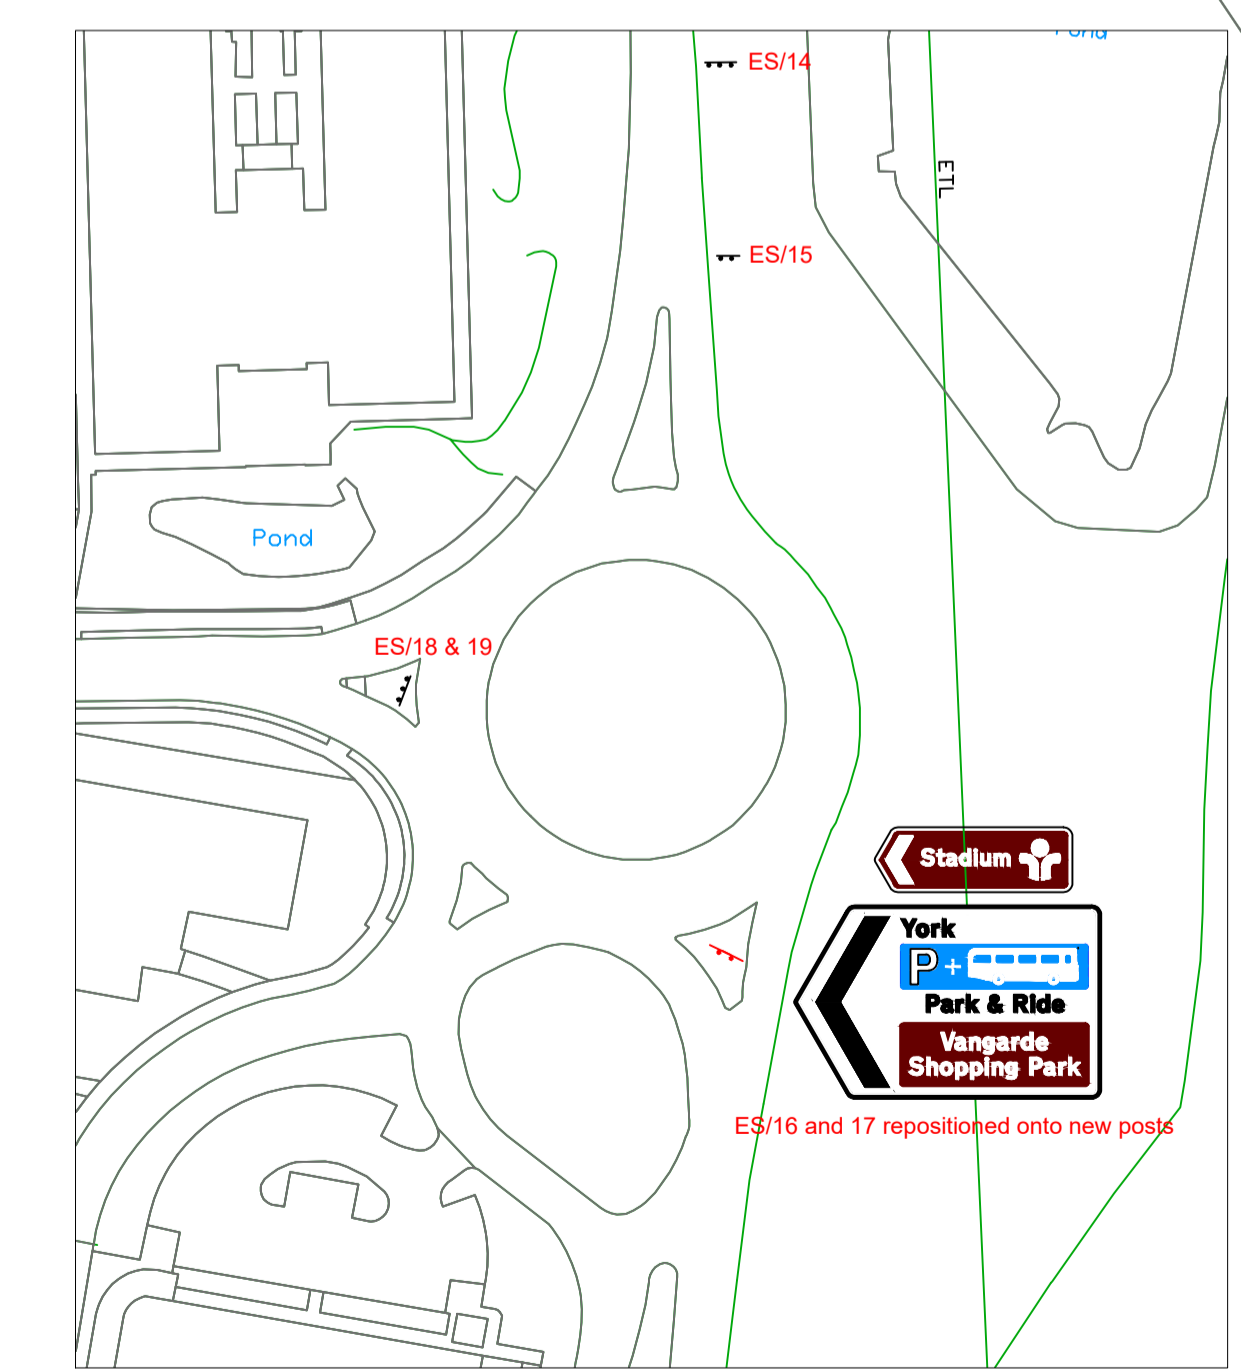

Monks Cross Link / Monks Cross Drive junction

Diagram	Length	Width	Gap
1003A	600	200	300
1004	4000	100	2000
1023A	3750	-	-
1038 (R)	4000	-	-
1038 (L)	4000	-	-
1040.4	4000	100 / 150	2000 / 2000
1041	4000	100 / 150	2000

Sign reference	TSRGD Sign drawing reference	"x" height	Width mm	Height mm	Diameter mm	Mounting height mm	Post Length m	Illumination	Comments
NS/1	616	N/A	N/A	N/A	750	2100	3.57	No	New sign diag 616 to be erected on new 76mm dia wide based post in verge
NS/2	616	N/A	N/A	N/A	750	2100	3.57	No	New sign diag 616 to be erected on new 76mm dia wide based post in verge
NS/3	612	N/A	N/A	N/A	750	2100	3.57	No	New sign diag 612 to be erected on new 76mm dia wide based post in verge
NS/4	Flag sign	100	1445	650	N/A	1500	2.75	No	New flag type direction sign to be erected on 2No 60mm diameter poles in verge
NS/5a	Flag sign	100	1770	580	N/A	above NS/5b	3.69	No	New flag type direction signs to be erected on 2No 75mm diameter poles in island
NS/5b	Flag sign	100	2365	1465	N/A	1500		No	
NS/6a	602	N/A	N/A	750	N/A	2100 to underside of NS/6b	4.33	No	New signs 602 and 612 to be erected on new 76mm diameter wide based post in island. 602 to be fitted above 612.
NS/6b	612	N/A	N/A	N/A	750			No	
NS/7a	602	N/A	N/A	750	N/A	2100 to underside of NS/7b	4.33	No	New signs 602 and 612 to be erected on new 76mm diameter wide based post in verge. 602 to be fitted above 612.
NS/7b	612	N/A	N/A	N/A	750			No	
NS/8a	956	N/A	N/A	N/A	450	2400	3.53	No	New signs 965 and 956 to be erected back to back on new 60mm diameter post in verge. 965 to be erected centrally on rear of 956
NS/8b	965	30	295	325	N/A			No	
NS/9	Flag sign	100	1445	650	N/A	1500	2.75	No	New flag type direction sign to be erected on 2No 60mm diameter poles in verge
NS/10	606	N/A	N/A	N/A	750	2100	3.53	No	New sign diag 606 to be erected on new 76mm dia wide based post in verge
ES/16	Flag sign	100	2365	1465	N/A	1500	3.54	No	Existing sign ES/16 to be removed from store on site and erected on 2No 75mm diameter posts in island
ES/17	Stadium flag sign	N/A	N/A	N/A	N/A	N/A	N/A	N/A	Existing sign to be repositioned onto same posts as E16

BASED UPON THE ORDINANCE SURVEY MAPPING WITH THE PERMISSION OF THE CONTROLLER OF HER MAJESTY'S STATIONERY OFFICE. © JOHN HARRISON. UNAUTHORISED REPRODUCTION INFRINGES CROWN COPYRIGHT AND MAY LEAD TO PROSECUTION OR CIVIL PROCEEDINGS. City of York Council OS Licence No. 1000 2018

DESIGN

Revision	By	Checked/Approved	Date	Description
A	DM		04/26	Traffic island shading amended

CITY OF YORK COUNCIL
 Highways Engineering Design
 Eco Depot, Hazel Court, James Street, York, YO10 3DS
 www.york.gov.uk

Project
 2023/24 Danger Reduction Programme
 DR03/21c Jockey Lane/Monks Cross Link DR

Drawing
 Series 1200: Traffic Signs and Road Markings

Drawn by D Mercer Date: Feb 2026
 Checked by B. Potter Date: Mar 2026
 Authorised by A N OTHER Date: XXXXXX

Drawing No. 210011/DR/1200/01 Revision A

Drawing Scale: 1:200 Plot Scale: 1:00
 CAD Filename: Computer Filename

Jockey Lane

Sign Schedule