


# ANNEX 1

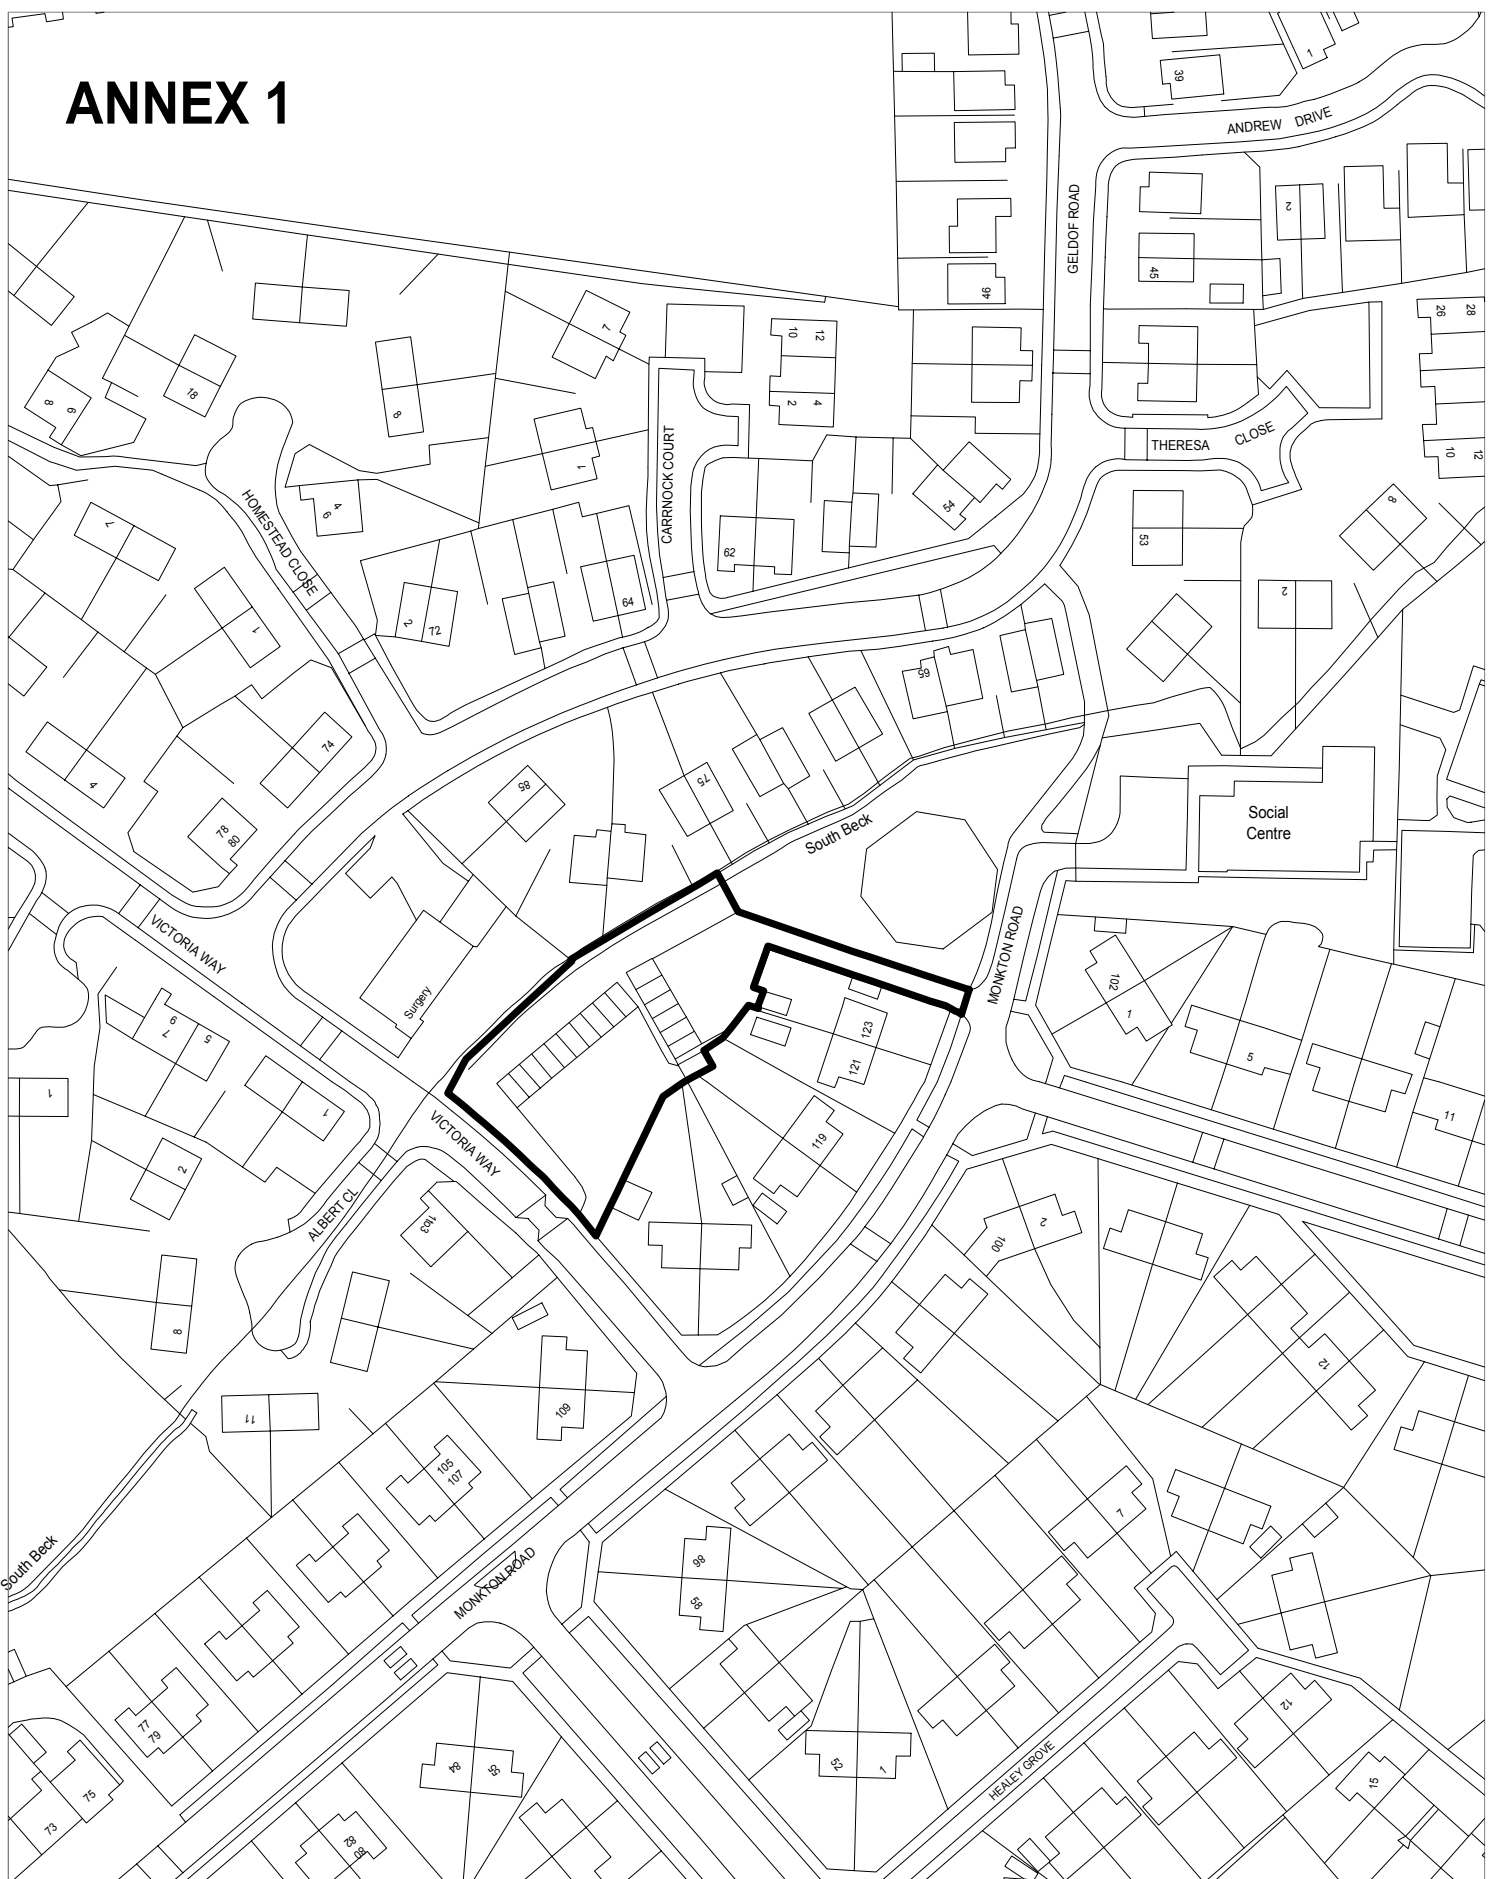

## Victoria Way Proposed Site

SCALE: 1:1250

DRAWN BY: GR

DATE 16/10/2006

Originating Group:

Property Services

Drawing No.

PS/A4/106956

