


# Annex 1A

Rev. Date By

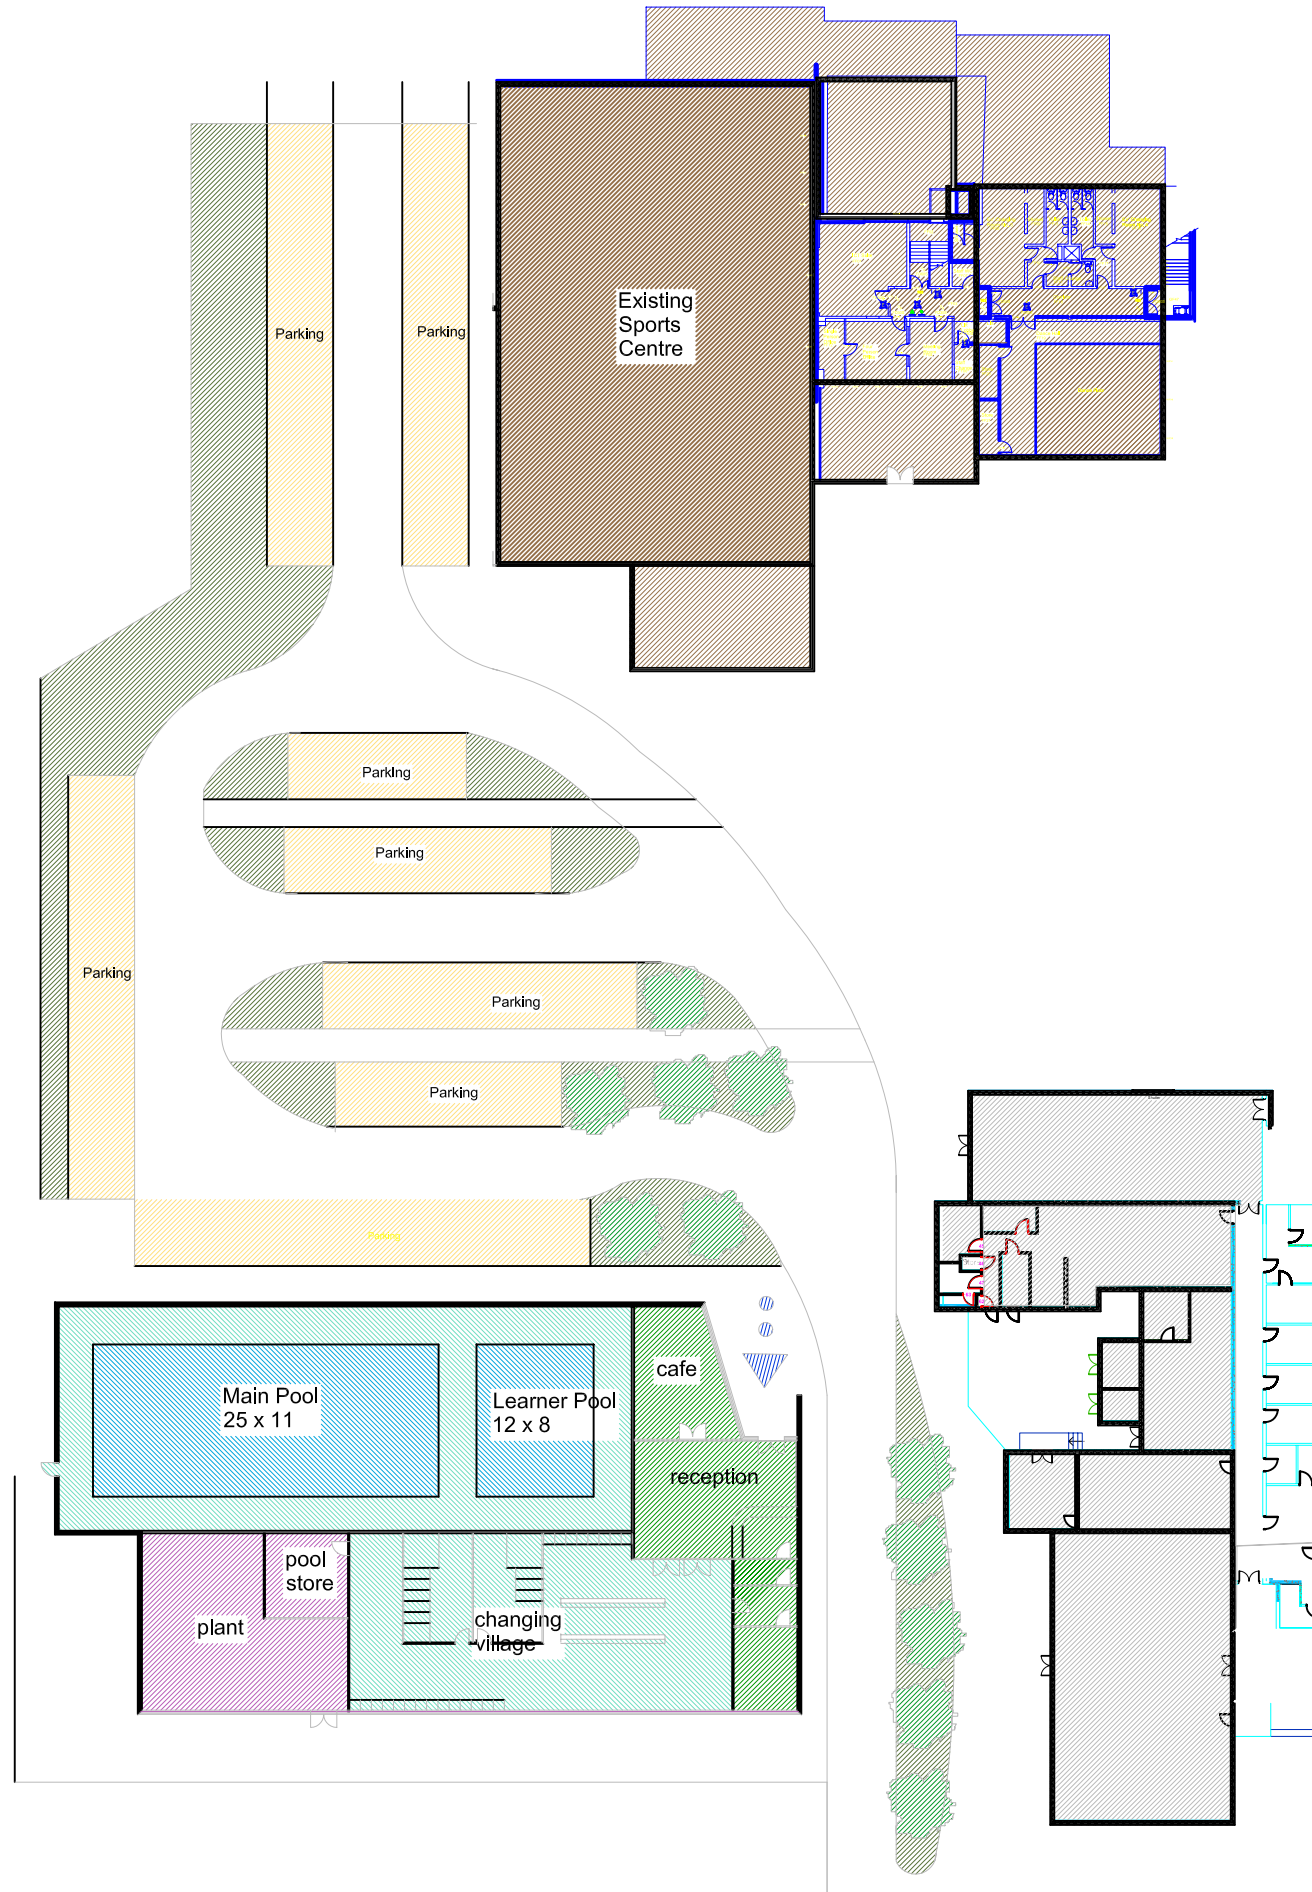

City Finance Centre, PO Box 31, Library Square, York YO1 7DU  
 Proposed Swimming Pool  
 Oaklands  
 Annex 1A

**DRAWN BY** RTL  
**GROUP**  
**TEL No** 01904 553414  
**MOB No**  
**FAX No** 01904 553242  
**EMAIL** richard.leathley@york.gov.uk  
**CAD** AutoCAD 7

**SCALE @A1**  
**DATE** Nov 2006  
**DWG No** sk3  
 DO NOT SCALE FROM THIS DRAWING