


Newlands, Back Lane South, Wheldrake

10/01637/FUL

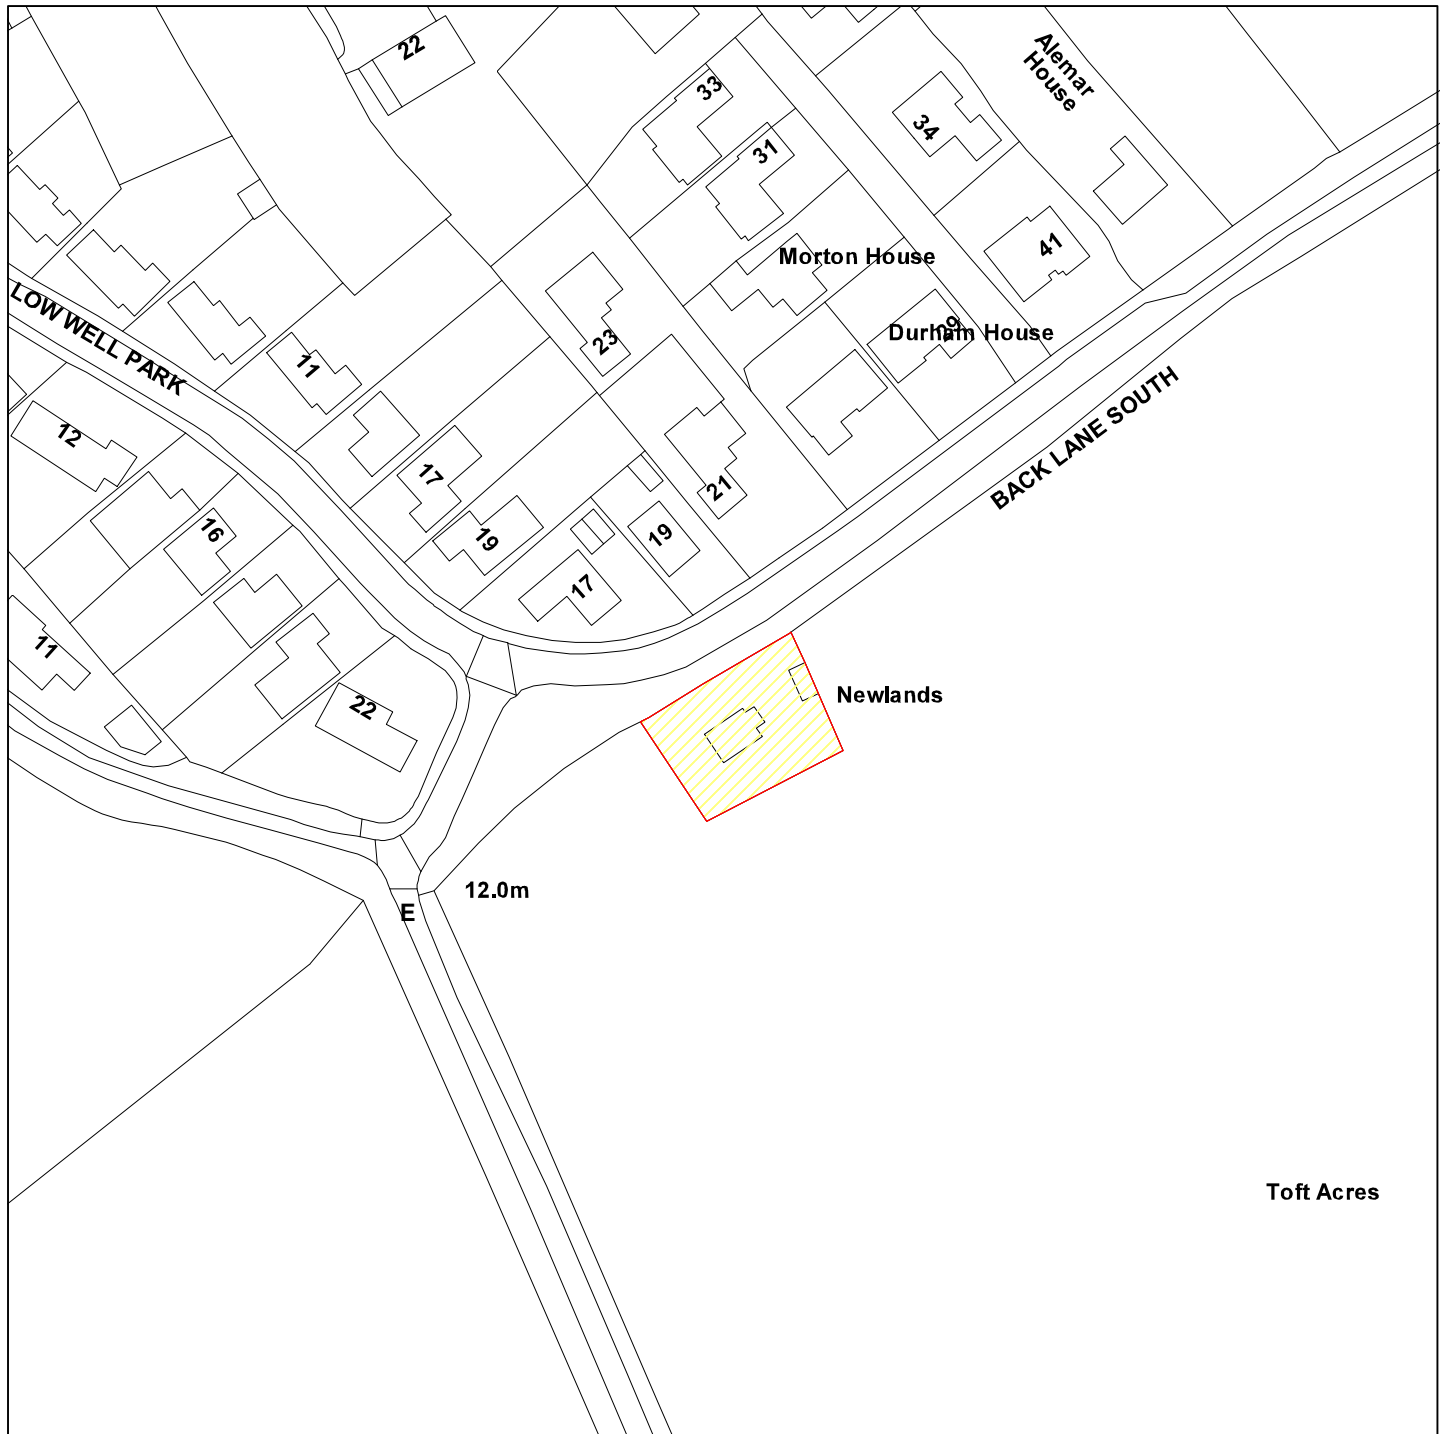

Scale : 1:1250

Reproduced from the Ordnance Survey map with the permission of the Controller of Her Majesty's Stationery Office © Crown Copyright 2000.

Unauthorised reproduction infringes Crown Copyright and may lead to prosecution or civil proceedings.

Produced using ESRI (UK)'s MapExplorer 2.0 - <http://www.esriuk.com>

| | |
|---------------------|--------------------------------------|
| Organisation | City of York Council |
| Department | Planning and Sustainable Development |
| Comments | |
| Date | 03 October 2011 |
| SLA Number | Not Set |