


# ANNEX D

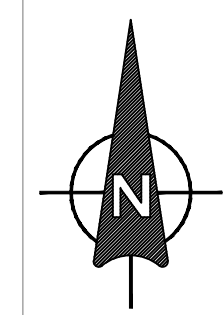

NOTES  
 1 Existing features in grey  
 2 Proposed features in colour

REV	AMENDMENTS	DATE
D	Tactile paving altered	Feb 13
C	Proposed footway included Bollard information included	Jan 13
B	Footway addition, signing and paving alterations	Nov 12
A	Annotation on give way markings added	Nov 12



Tel No: 553461  
 Fax No: 553501  
 Email: tom.blair@york.gov.uk


Section  
 Option 1  
 Scheme Title  
 Clifton Moor Pedestrian and Cycle Improvements  
 Drawing Title  
 General Layout : Stirling Road (east end)

Drawn  
 TB  
 Date  
 Sep 2012  
 Issue Status:  
 For consultation

Checked  
 CH  
 Scale: A1  
 1:500  
 Drawing Number  
 DEC11012018/14  
 Revision  
 D

**KEY**

- Proposed tactile blister paving
- Proposed path
- Proposed corduroy warning paving
- Proposed coloured surfacing
- Proposed sign and pole
- Proposed white lining
- Proposed sign to dia no 956
- Existing highway boundary
- Existing landscaping
- Existing grass verge

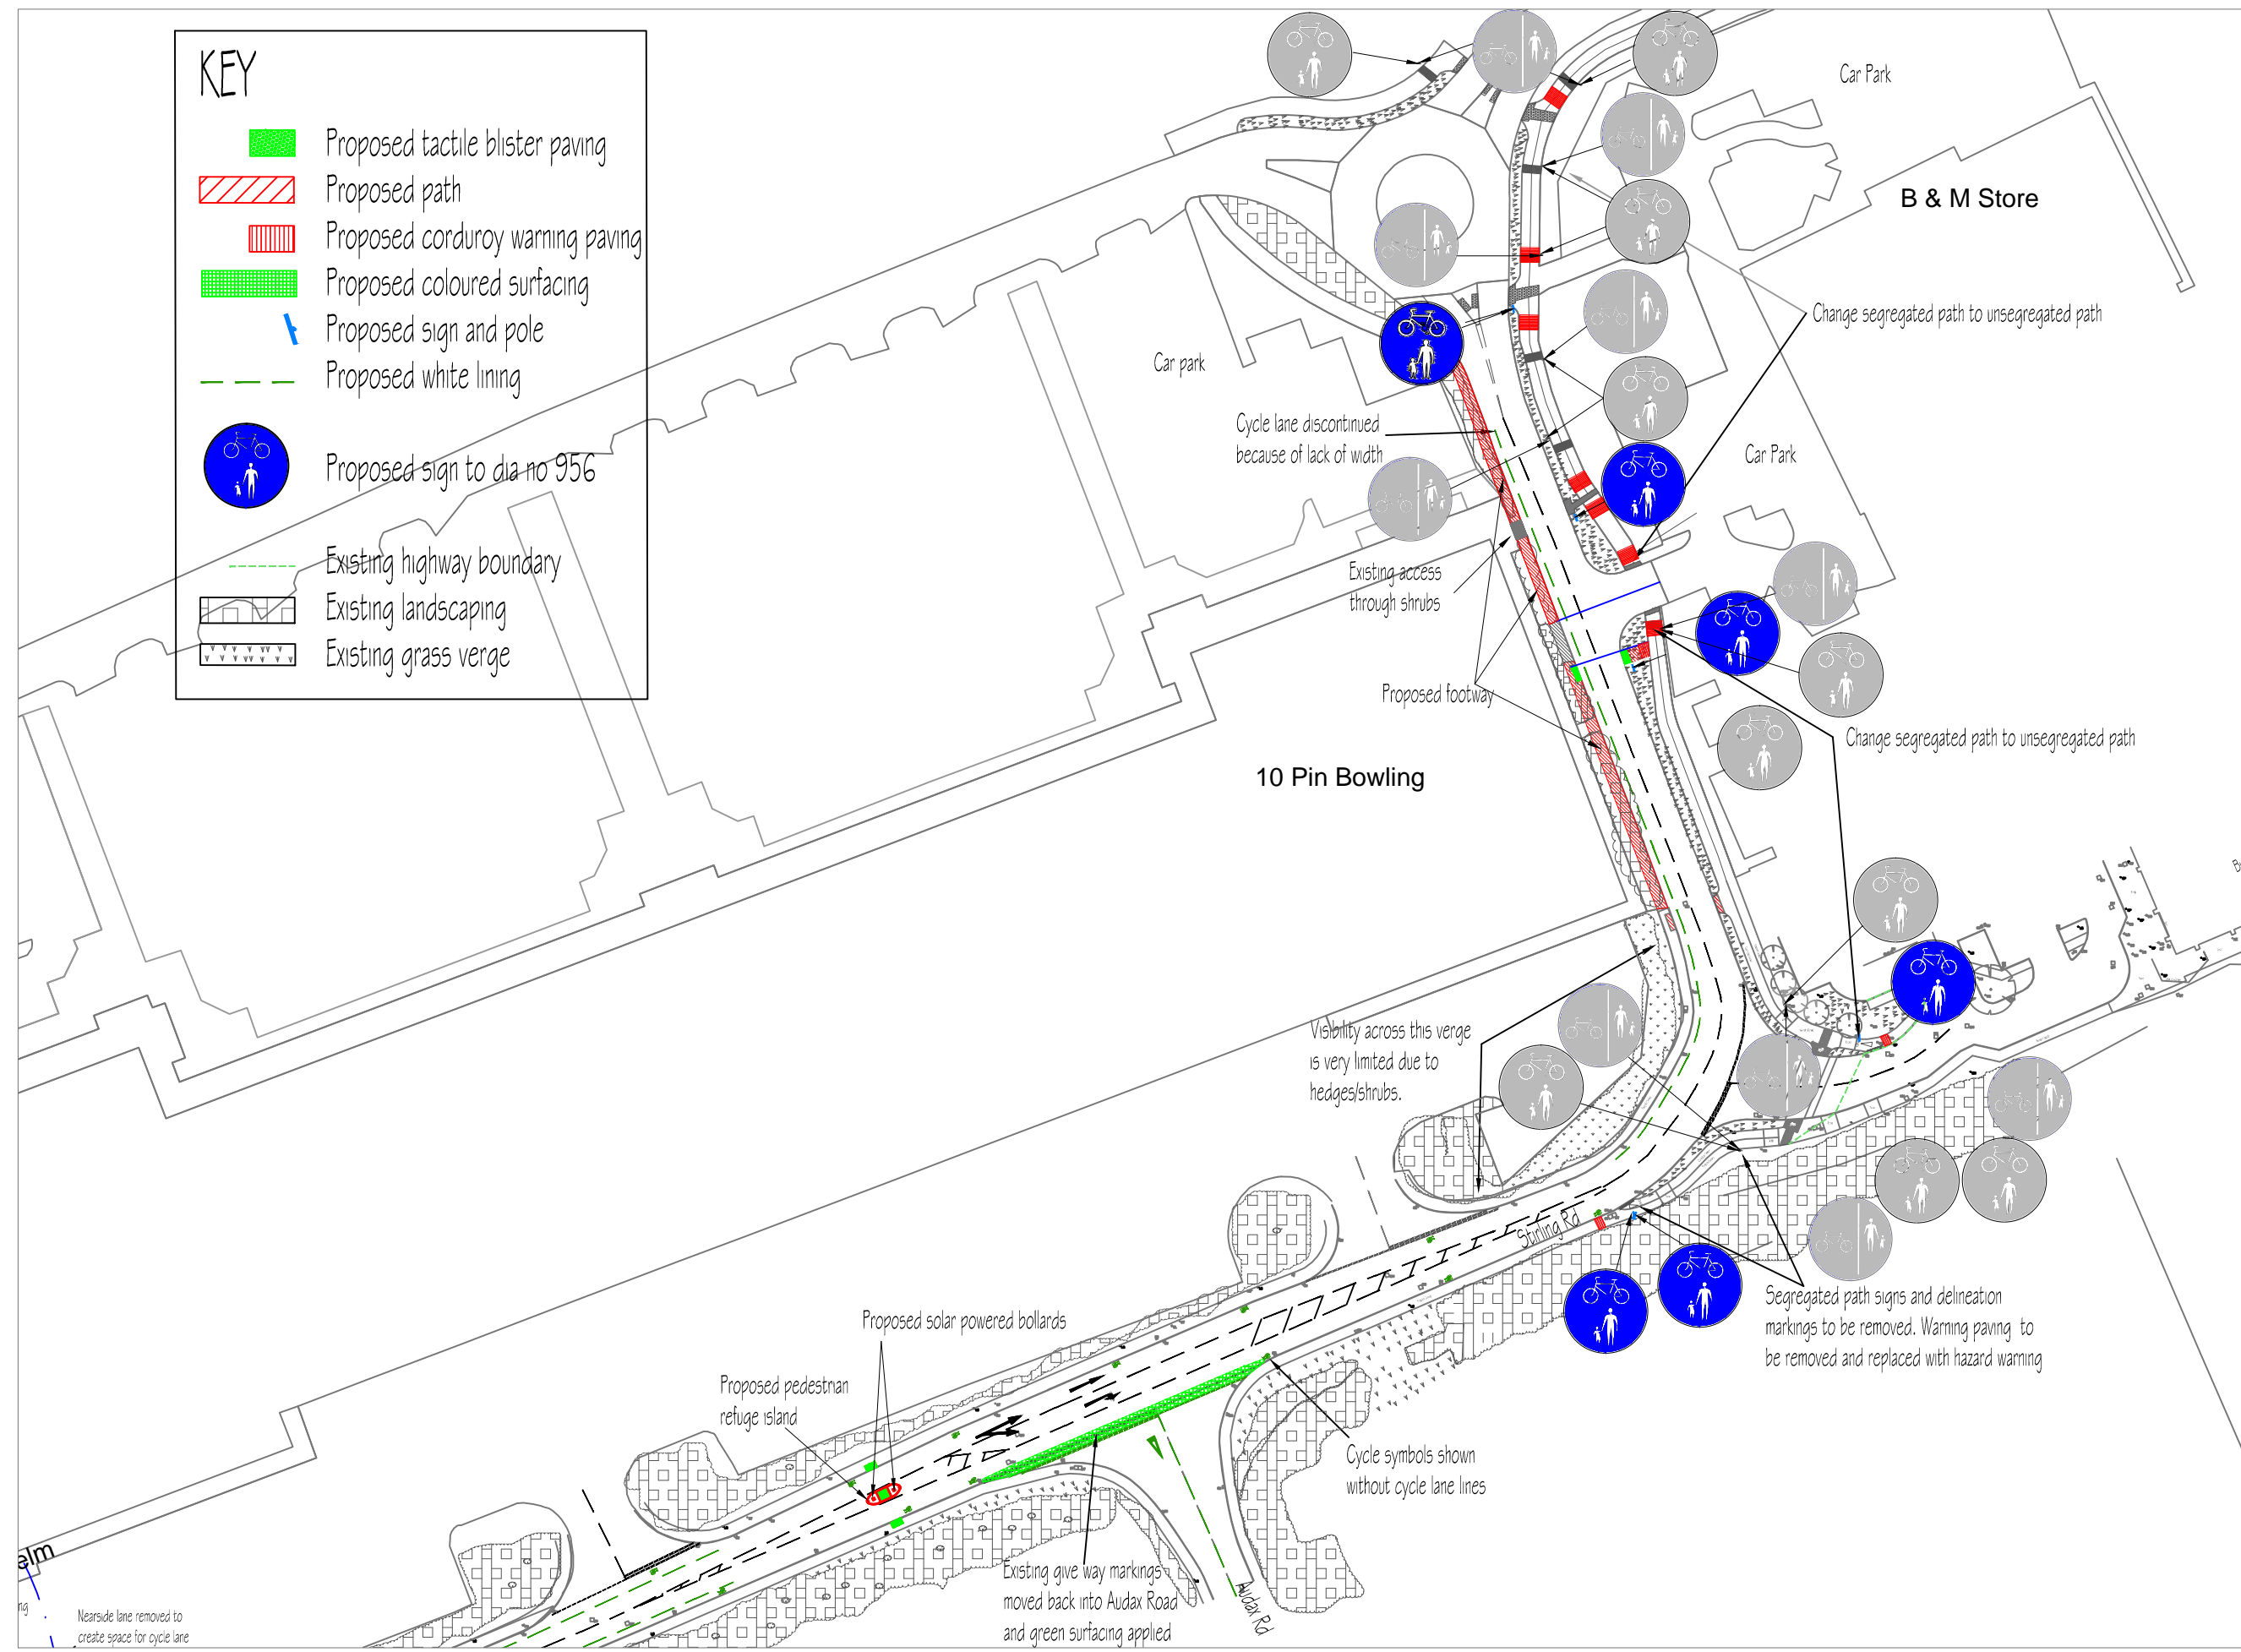

Nearside lane removed to create space for cycle lane