


Annex 1 Map 24

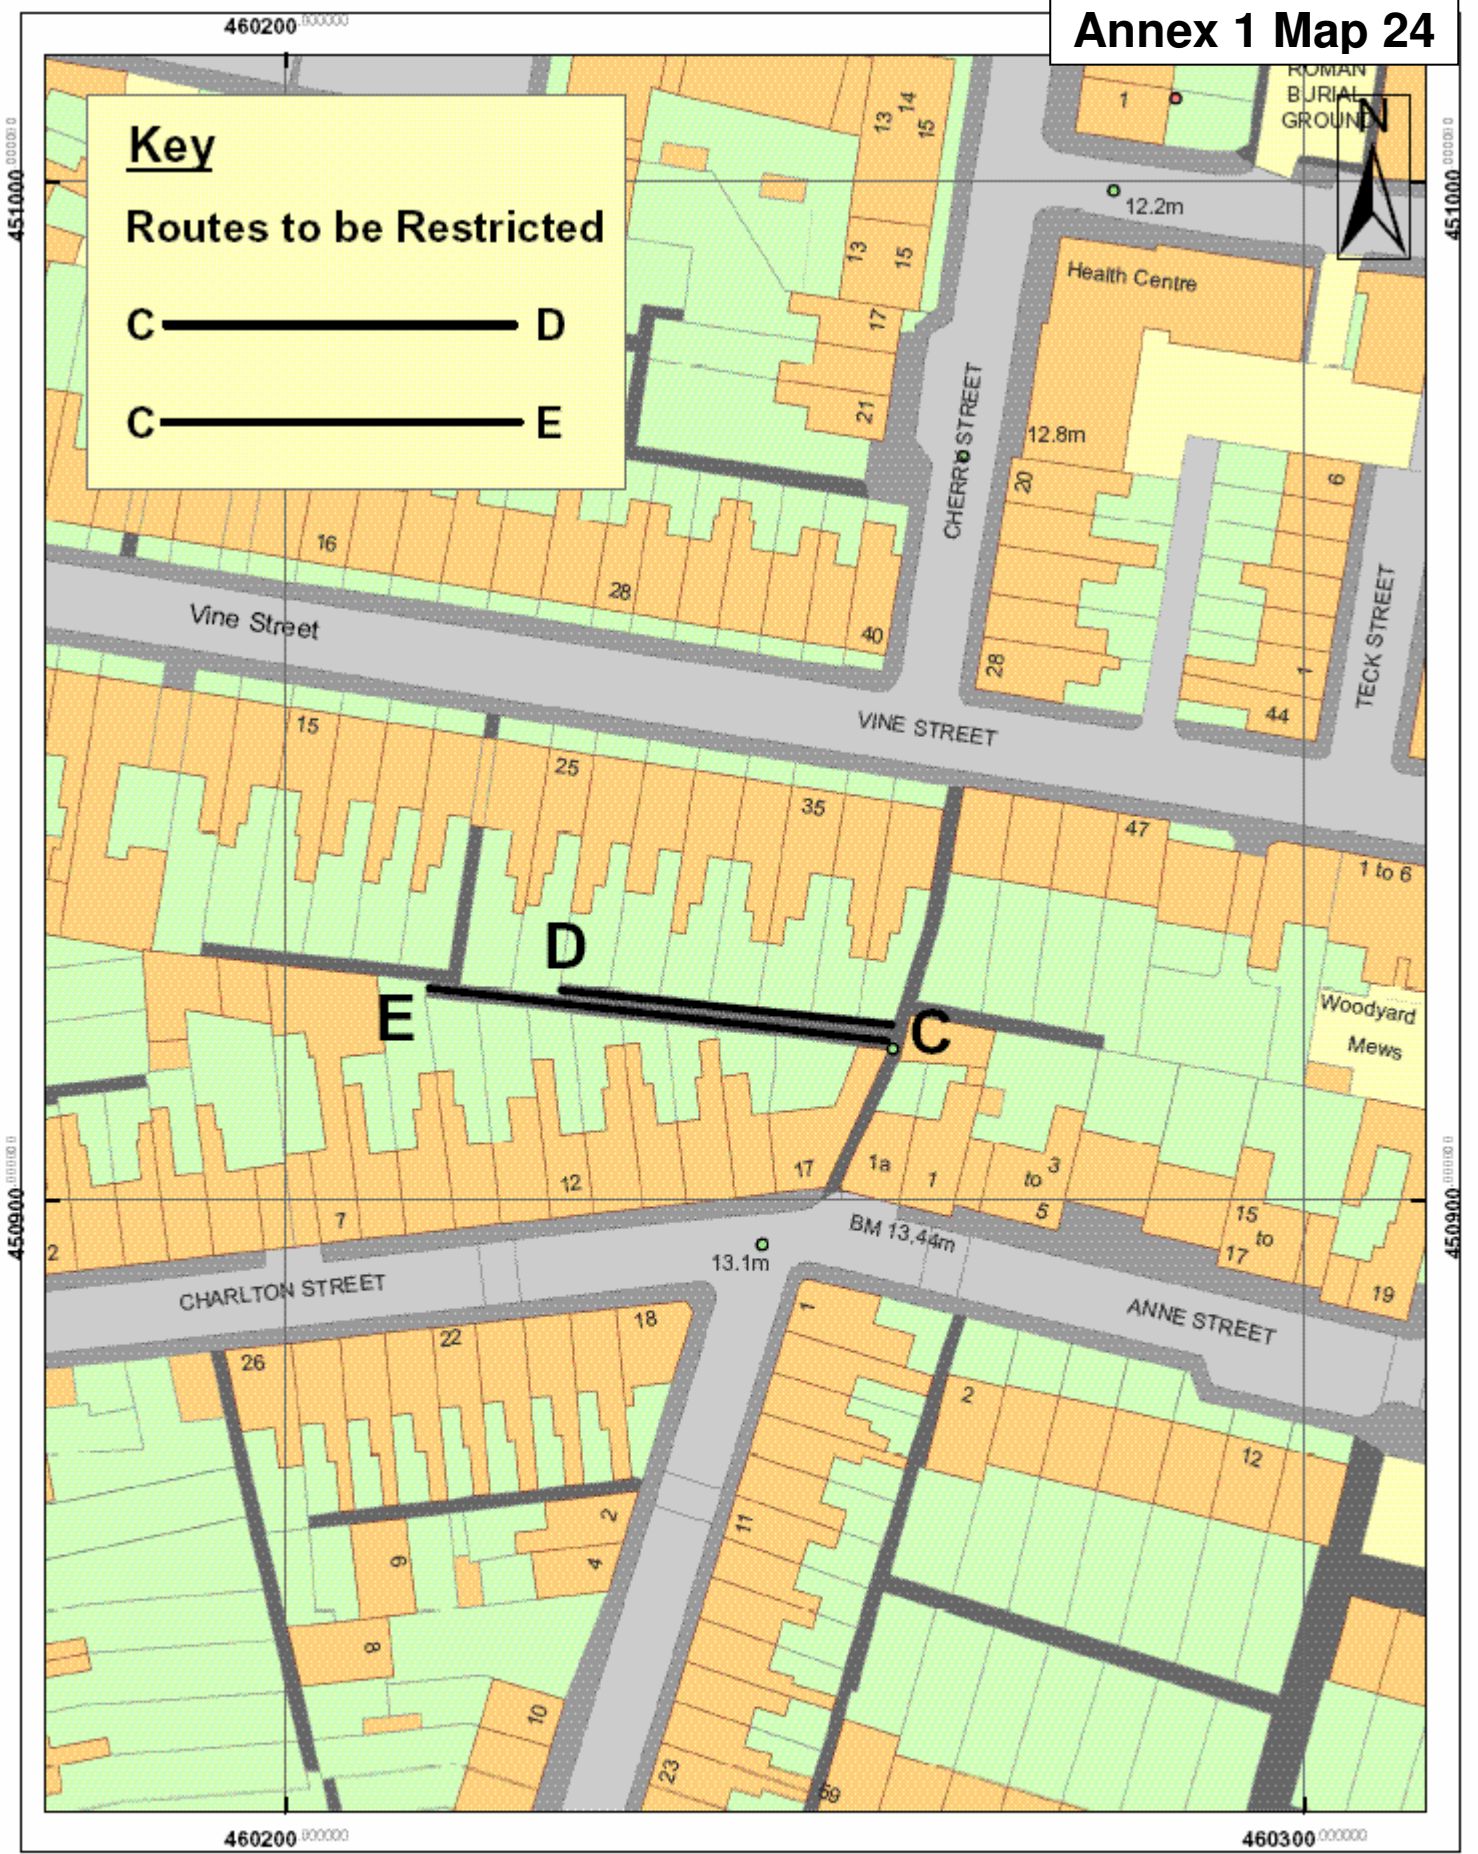

9 St. Leonard's Place, York, YO1 2ET
 Telephone: 01904 613161

Highways Act 1980, S129A Grid Ref: SE 6051
 Vine Street Charlton Street Gating Order 2007

Scale 1:750	Drawn By: SB	Date: 7 August 2007
Public Rights of Way	Reference:	Drawing No.

Reproduced from the Ordnance Survey with the permission of the Controller of Her Majesty's Stationary Office © Crown copyright. Unauthorised reproduction infringes Crown copyright and may lead to prosecution or civil proceedings. City of York Council 100019088 2007