
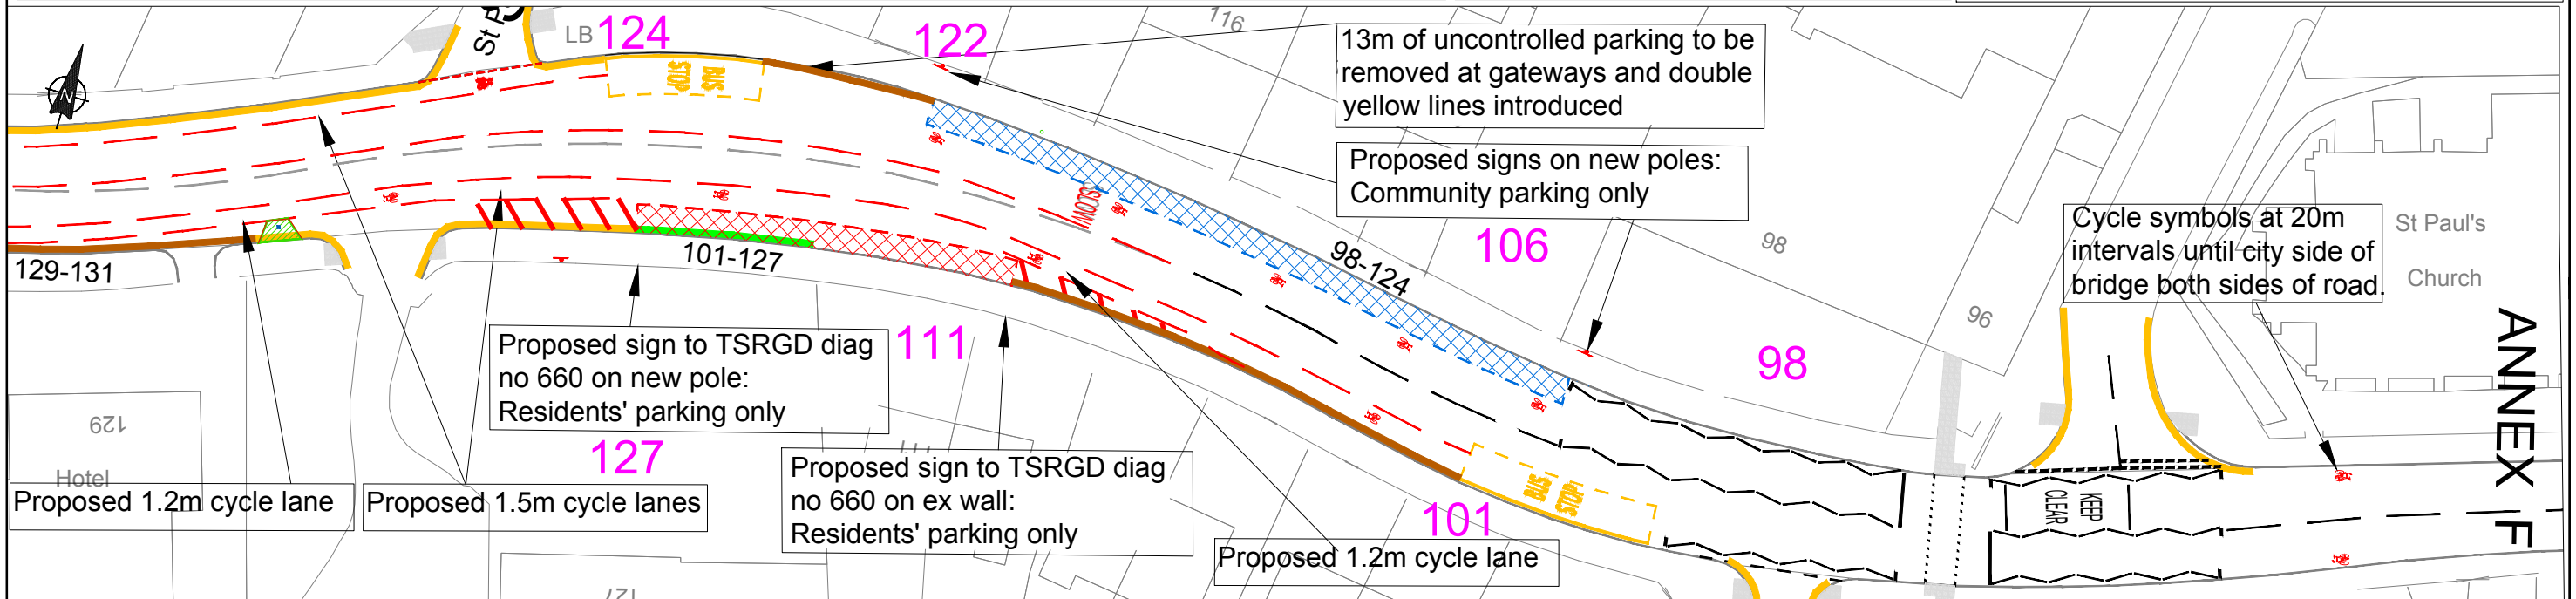
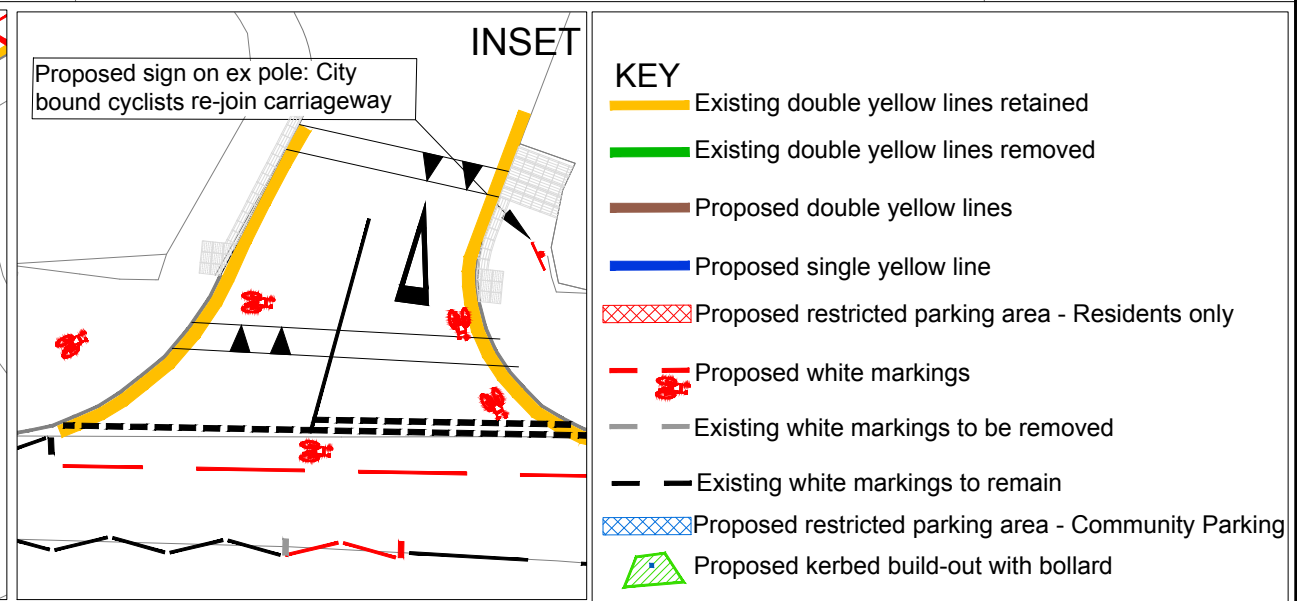
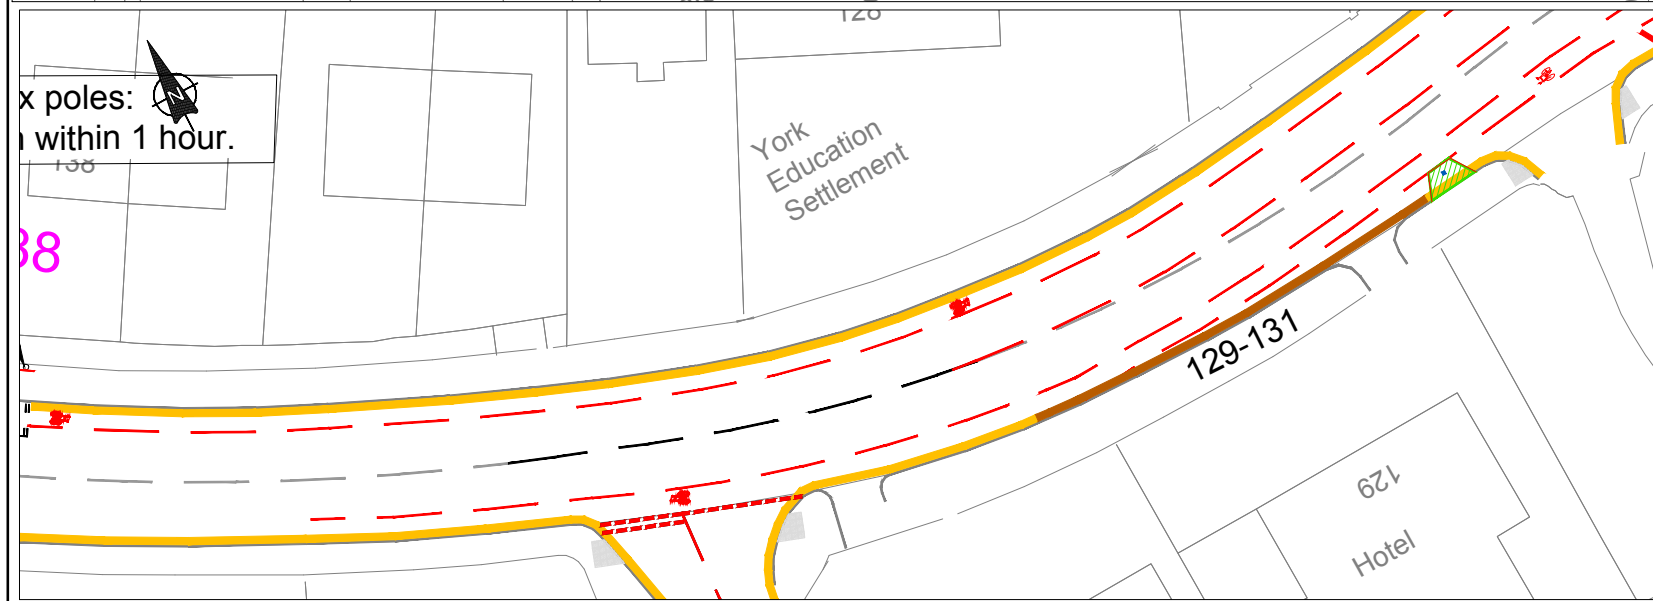


PROPOSED

ANNEX F

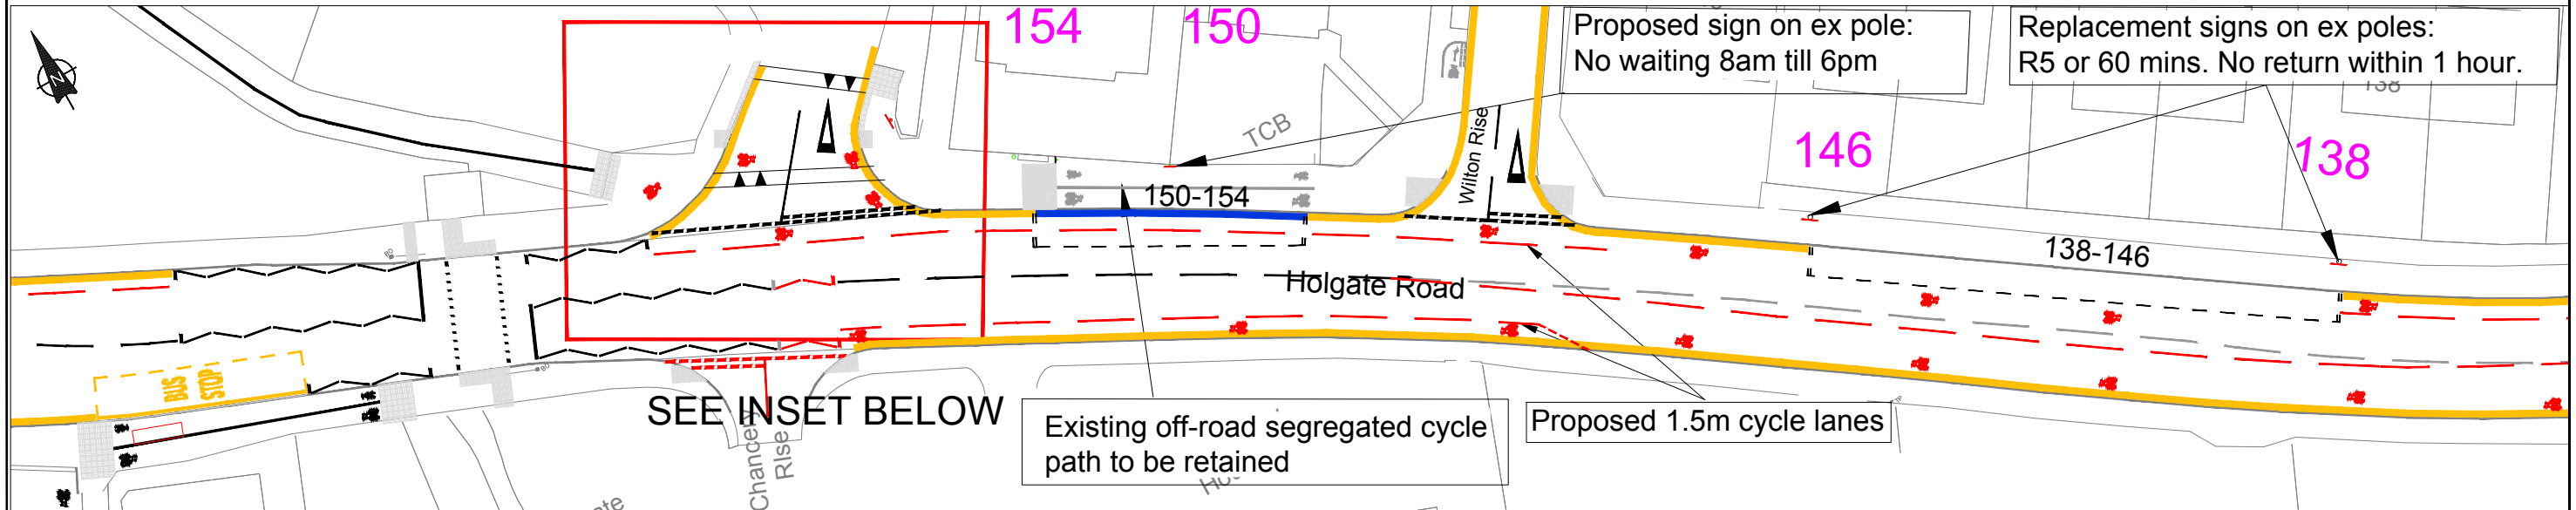

Drawn by	TJ/TB	Date:	MAR 2015
Checked by	TB	Date:	JAN 2016
Authorised by	MD	Date:	JAN 2016
Drawing Scale:	N.T.S.		

Project
**Holgate Road
(Iron Bridge to Acomb Road Cycle Route)**

Drawing
General Layout - Option (ii)

Drawing No.
TP/1201082/015

Revision

L:\DOCUMENTS\Engineering Consultancy\Transport & Safety\Cycling Schemes\Cyc1112\Holgate Road\Drawings\Greenes_Trail.dwg